

**COASTAL OIL & GAS CORP.**  
**PROPOSED SALT WATER DISPOSAL**  
**PIPELINE RIGHT-OF-WAY**

(CHRISTENSEN 2-26A5 to BIRCH 2-35A5)

LOCATED IN  
 SECTIONS 26 & 35, T1S, R5W, U.S.B.&M.  
 DUCHESNE COUNTY, UTAH

**NOTE:**  
 UTAH ENGINEERING & LAND SURVEYING WILL NOT BE RESPONSIBLE FOR LAND OWNER DISPUTES OR LAND OWNER PROPERTY LINES. THIS IS A CENTERLINE SURVEY ONLY - AND DOES NOT CONSTITUTE A PROPERTY SURVEY IN ANY WAY.


FILE NO. \_\_\_\_\_ FEE PAID \$ \_\_\_\_\_ AT THE REQUEST OF UTAH ENGINEERING AND LAND SURVEYING, THIS \_\_\_\_\_ DAY OF \_\_\_\_\_, 1995.

**DUCHESNE COUNTY SURVEYOR'S CERTIFICATE**

THE DUCHESNE COUNTY SURVEYOR, HAS CHECKED THIS PLAT FOR FORM AND ADHERANCE TO THE STATE OF UTAH REQUIREMENTS FOR ITEMS TO BE ON A SURVEYOR'S PLAT FOR RECORDING WITH THE COUNTY SURVEYORS OFFICE, ON THIS \_\_\_\_\_ DAY OF \_\_\_\_\_, 1995.

DUCHESNE COUNTY  
 SURVEYOR

LINE	DIRECTION	DISTANCE
L1	N20°20'14"W	73.30'
L2	N32°02'11"W	30.61'
L3	N32°02'11"W	141.12'
L4	N38°31'30"W	131.37'
L5	N64°45'38"W	50.54'
L6	N26°57'40"W	39.83'
L7	N59°09'40"W	48.20'
L8	S74°06'35"W	141.22'
L9	S82°55'31"W	113.43'

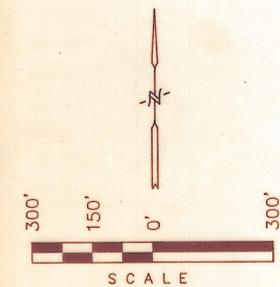

**PIPELINE RIGHT-OF-WAY DESCRIPTION**

A 33' WIDE RIGHT-OF-WAY 16.5' ON EACH SIDE OF THE FOLLOWING DESCRIBED CENTERLINE.

BEGINNING AT A POINT IN THE NORTHEAST 1/4 OF SECTION 35, T1S, R5W, U.S.B.&M. WHICH BEARS S85°48'17"W 1464.07' FROM THE NORTHEAST CORNER OF SAID SECTION 35; THENCE N20°20'14"W 73.30'; THENCE N02°41'18"W 280.58'; THENCE N32°02'11"W 30.61' TO A POINT ON FENCE LINE; THENCE N32°02'11"W 141.12'; THENCE N38°31'30"W 131.37' TO A POINT ON THE SOUTH LINE OF THE SOUTHWEST 1/4 OF SECTION 26, T1S, R5W, U.S.B.&M. WHICH BEARS S89°54'W 1547.01' FROM THE SOUTHWEST CORNER OF SAID SECTION 26; THENCE N38°31'30"W 308.86'; THENCE N44°15'34"W 158.55'; THENCE N73°53'15"W 296.96'; THENCE N64°45'38"W 50.54'; THENCE N26°57'40"W 39.83'; THENCE N17°29'21"W 364.56'; THENCE N59°09'40"W 48.20'; THENCE N84°33'48"W 395.51'; THENCE S52°27'21"W 244.57'; THENCE S74°06'35"W 141.22'; THENCE S84°02'42"W 282.50'; THENCE S82°55'31"W 113.43'; THENCE N87°31'43"W 246.81' TO A POINT IN THE SOUTHWEST 1/4 OF SAID SECTION 26 WHICH BEARS N66°21'28"E 1718.50' FROM THE SOUTHWEST CORNER OF SAID SECTION 26. THE SIDE LINES OF SAID DESCRIBED RIGHT-OF-WAY BEING SHORTENED OR ELONGATED TO MEET THE GRANTOR'S PROPERTY LINES. BASIS OF BEARINGS IS THE NORTH LINE OF SECTION 35 WHICH IS ASSUMED FROM G.L.O. INFORMATION TO BEAR S89°54'W. CONTAINS 2.535 ACRES MORE OR LESS.

RIGHT-OF-WAY LENGTHS		
PROPERTY OWNER	FEET	RODS
JUNE H. ROWLEY	384.49'	23.30
DOUGLAS & JULIE JESSEN	2962.03'	179.52

**CERTIFICATE**


THIS IS TO CERTIFY THAT THE ABOVE PLAT WAS PREPARED FROM FIELD NOTES OF ACTUAL SURVEYS MADE BY ME UNDER MY SUPERVISION AND THAT THE SAME ARE TRUE AND CORRECT TO THE BEST OF MY KNOWLEDGE AND BELIEF.

REGISTERED LAND SURVEYOR  
 REGISTRATION NO. 161319  
 STATE OF UTAH

Duchesne County Surveyors File # 487  
 REVISED: 10-30-95 C.B.T.

**U.E.L.S. UTAH ENGINEERING & LAND SURVEYING**  
 PHONE: (801) 789-1017  
 85 SOUTH 200 EAST - VERNAL, UTAH 84078

SCALE: 1" = 300'	DATE SURVEYED: 6-12-95	DATE DRAWN: 6-15-95
SURVEYED BY: L.D.T. G.O.	DRAWN BY: C.B.T.	
WEATHER: WARM	FILE: 3 1 3 9 7	

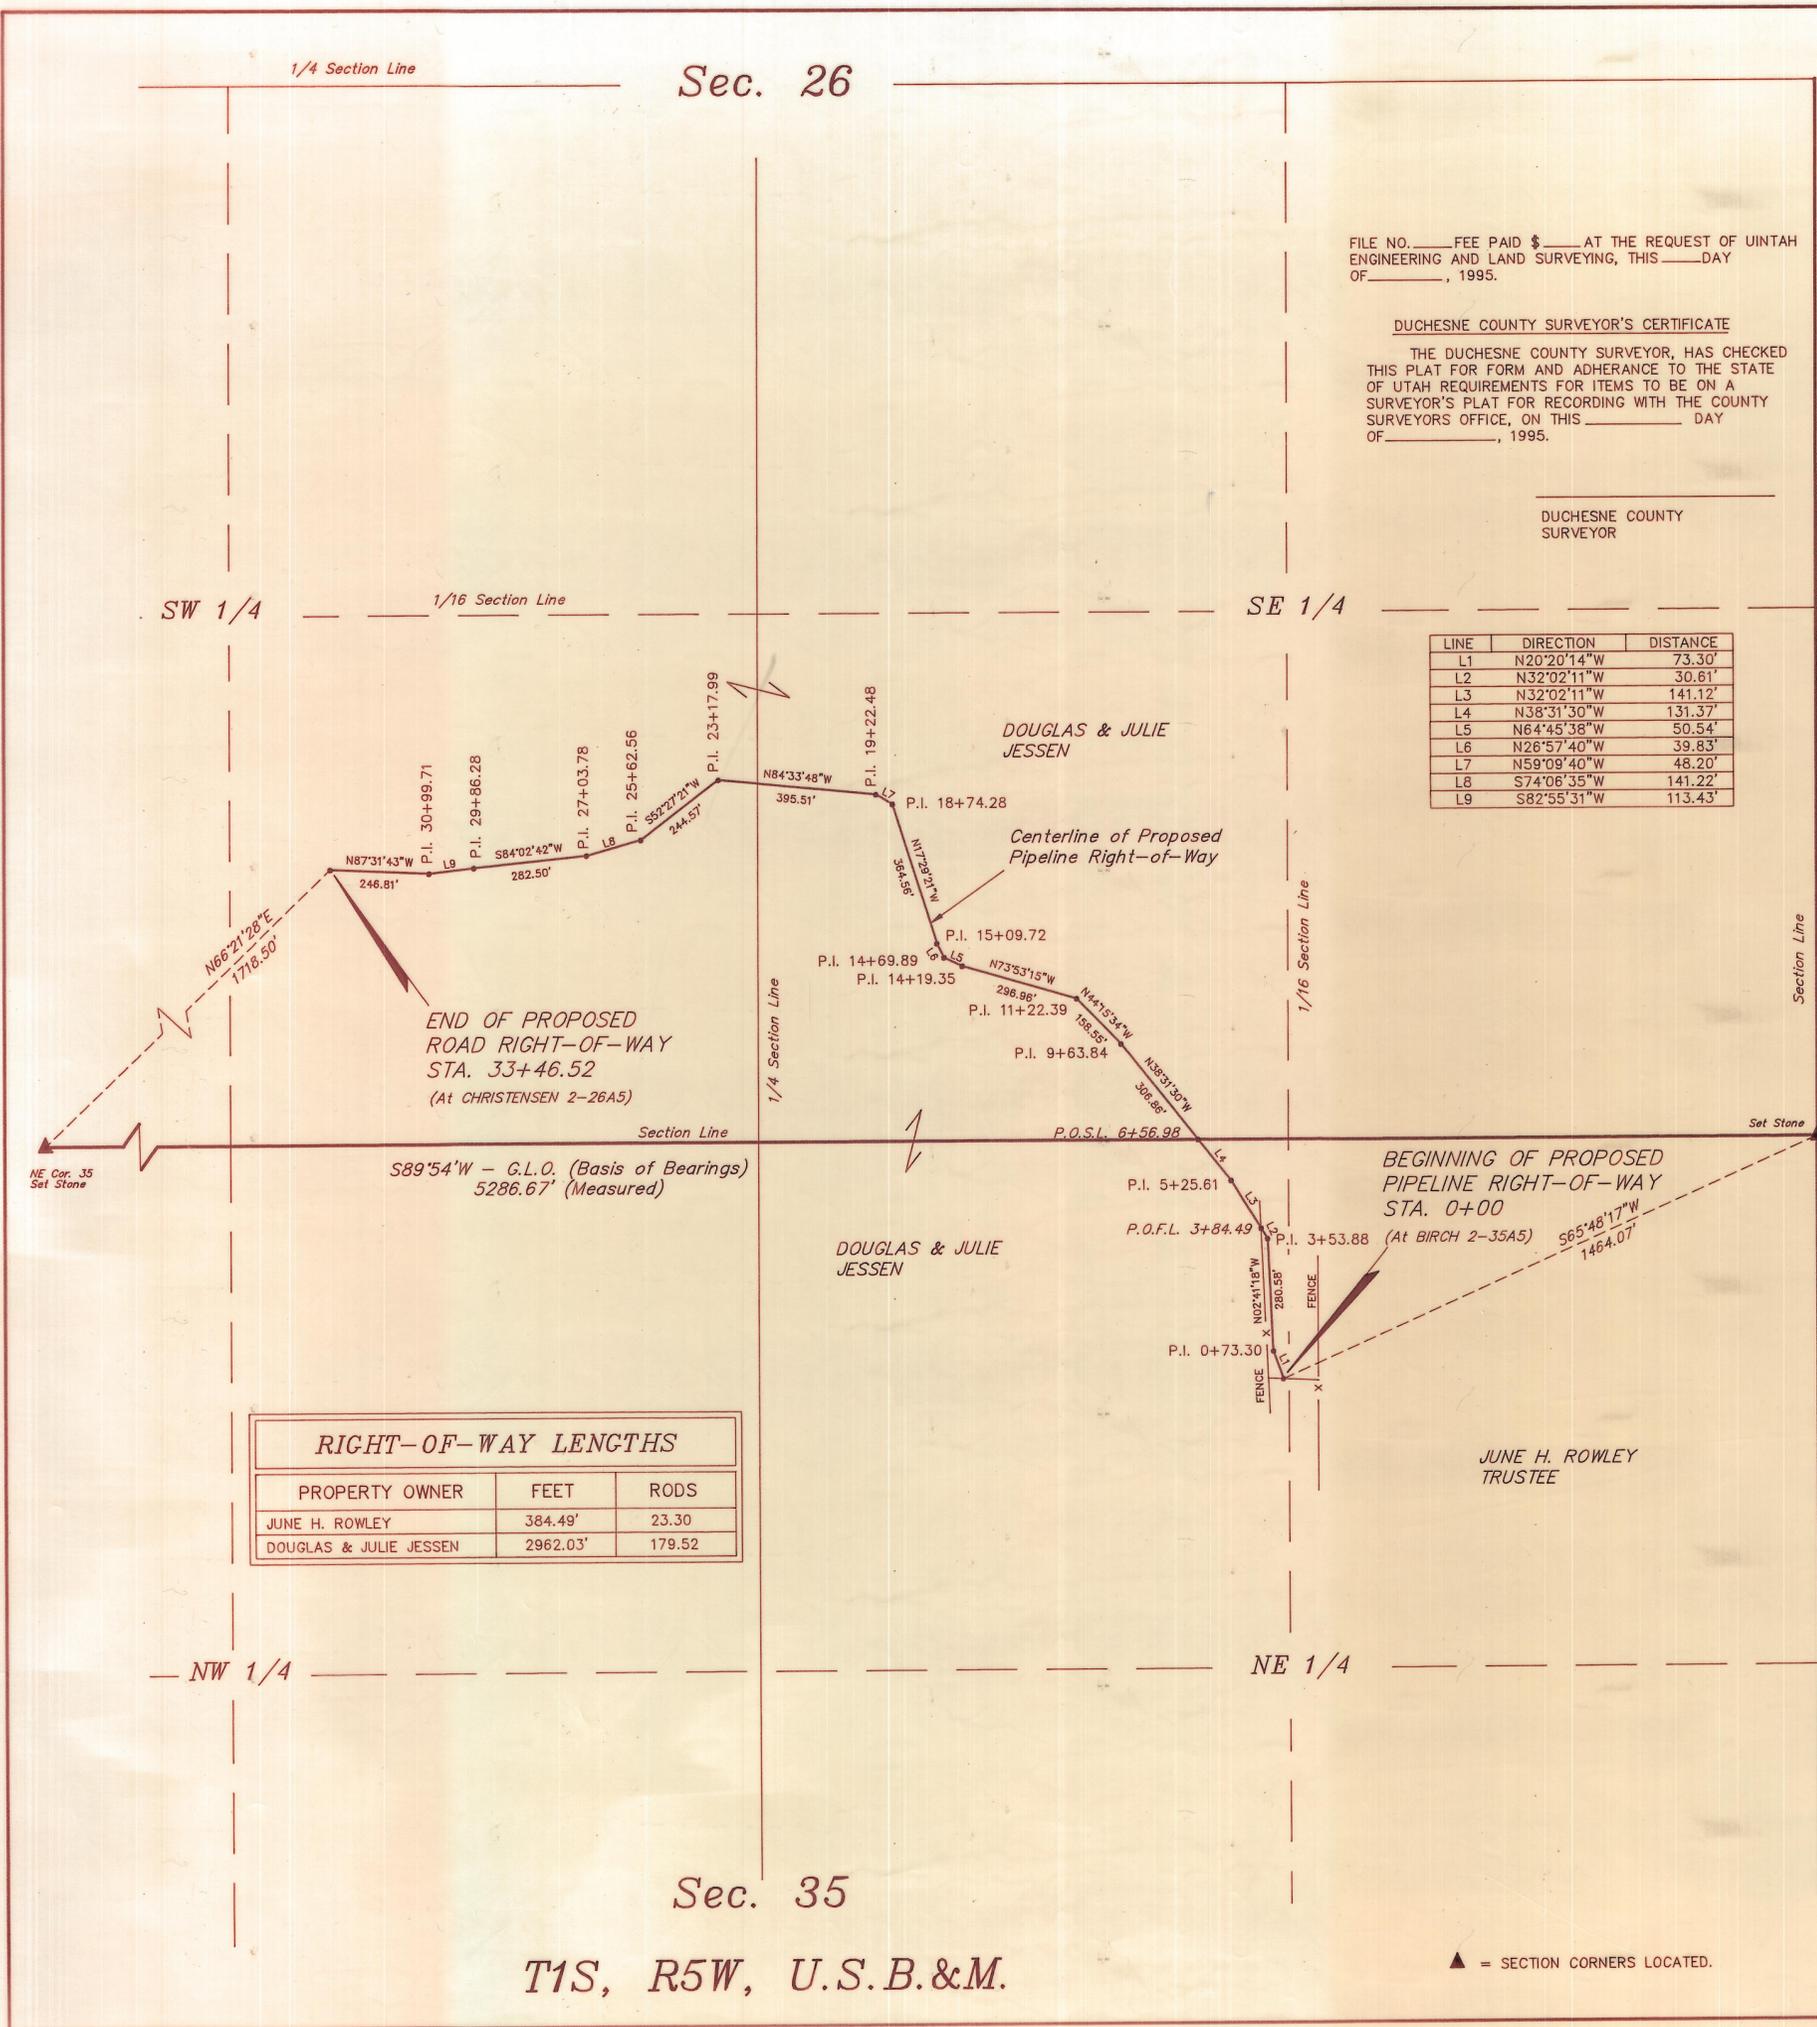

▲ = SECTION CORNERS LOCATED.