
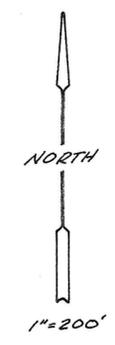


FOUND PREVIOUS SURVEYOR'S NAIL & STAKE 2.1' SO. OF RECORD 143.8' NO. OF FENCE COR.

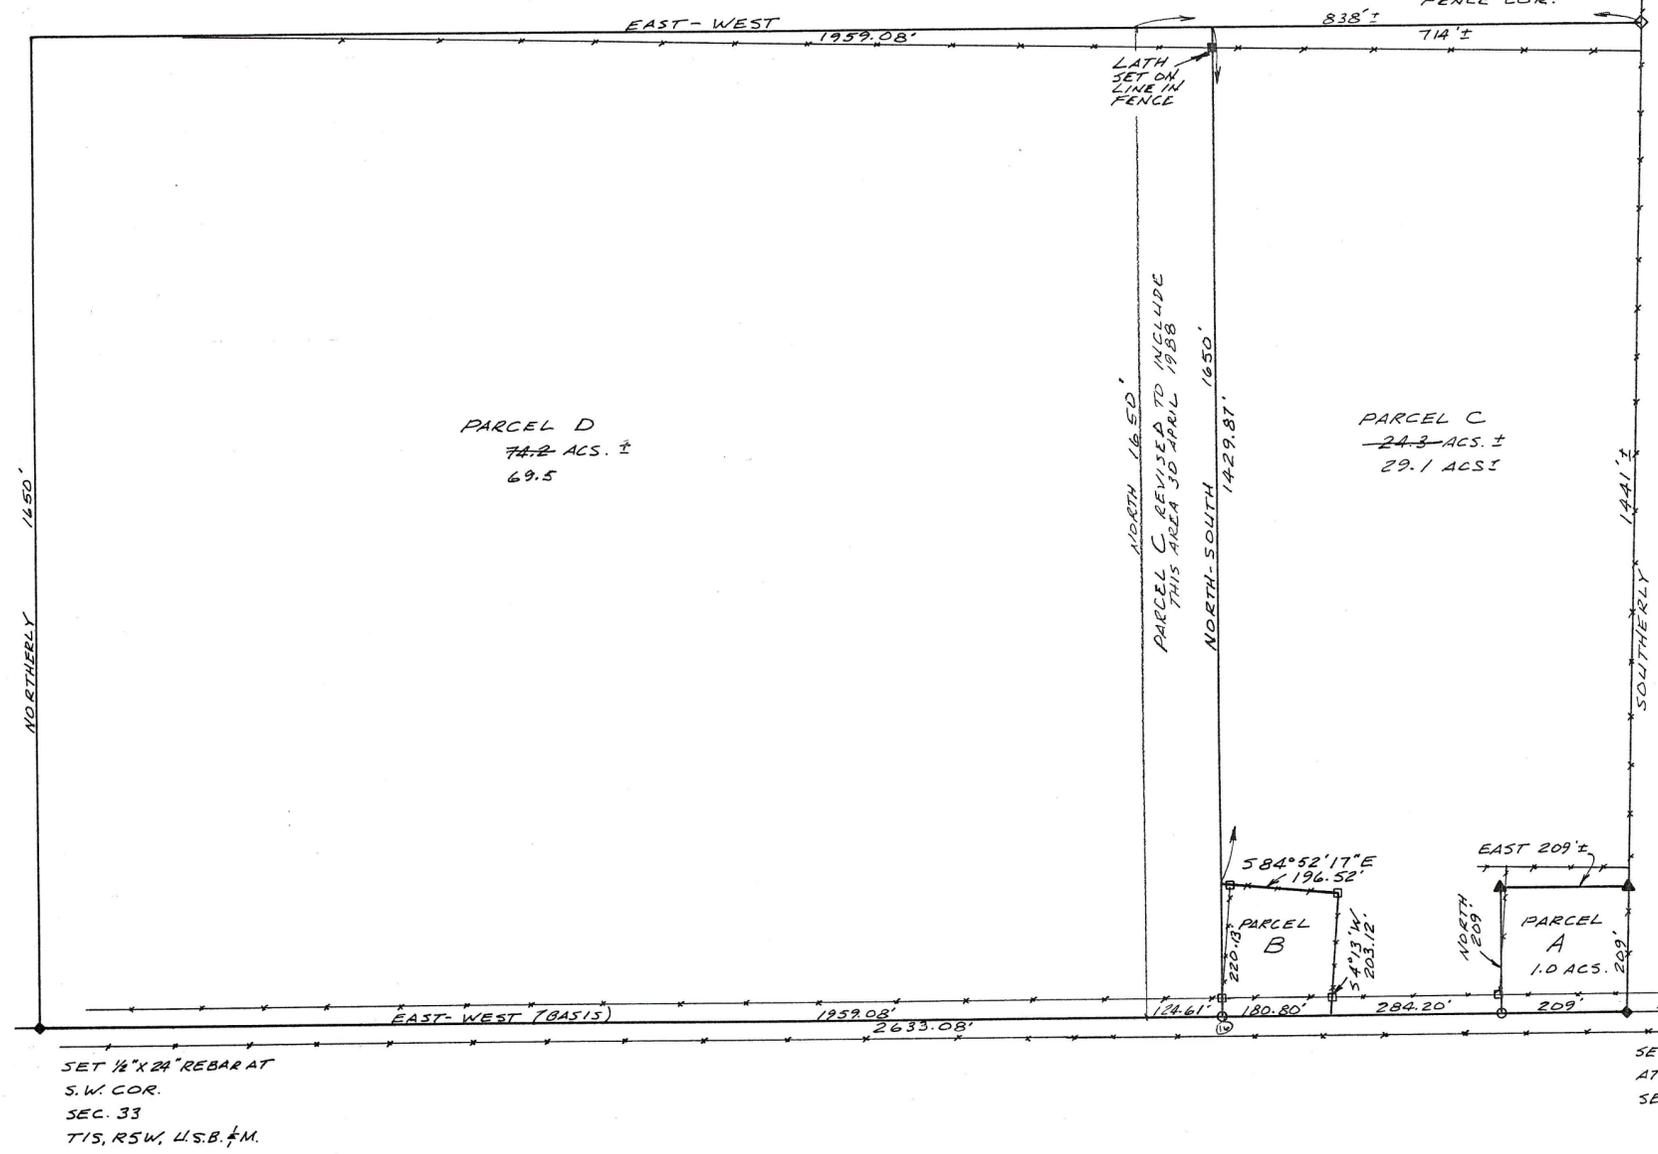

LEGEND & NOTES

- INDICATES EXISTING FENCES.
- ▲ INDICATES "T-BAR" SET BY THIS SURVEY.
- INDICATES 8" SPIKES SET BY THIS SURVEY.
- INDICATES PIPE FENCE CORNERS.

SET 1/2" X 24" REBAR AT S.W. COR. SEC. 33 T1S, R5W, U.S.B. & M.

SET 1/2" X 24" REBAR AT 5/4 COR OF SEC. 33

SET MONUMENT SPIKE AT SE. COR SEC. 33, T1S, R5W, U.S.B. & M.

DESCRIPTION OF PARCEL A

Beginning at the Southeast Corner of the Southwest Quarter of Section 33, Township 1 South, Range 5 West, of the Uintah Special Base and Meridian as monumented by a 1/2" X 24" rebar;
 Thence West 209 feet along the South line of said SW1/4;
 Thence North 209 feet;
 Thence East 209 feet, more or less to the East line of said SW1/4;
 Thence Southerly 209 feet, more or less to the Point of Beginning, containing 1.0 acres, more or less.

DESCRIPTION OF PARCEL B

Beginning at a point on the South line of Section 33, Township 1 South, Range 5 West of the Uintah Special Base and Meridian, said point being East 1959.08 feet from the Southwest Corner of said Section as monumented by a 1/2" X 24" rebar;
 Thence North 220.13 feet;
 Thence South 84°52'17" East 196.52 feet along an existing fence and extension thereof to a pipe fence corner;
 Thence South 4°13' West 203.12 feet along an existing fence and extension thereof to said South Section line;
 Thence West 180.80 feet along said South line to the Point of Beginning, containing 0.91 acres.

DESCRIPTION OF PARCEL C

Beginning at a point on the South line of the Southwest Quarter of Section 33, Township 1 South, Range 5 West of the Uintah Special Base and Meridian, said point being East 2424.08 feet from the Southwest Corner of said Section as monumented by a 1/2" X 24" rebar;
 Thence West 284.20 feet along said South line;
 Thence North 4°13' East 203.12 feet along an existing fence and extension thereof to a pipe corner post;
 Thence North 84°52'17" West 196.52 feet along an existing fence and extension thereof to a point which is North 220.13 feet from said South line;
 Thence North 1429.87 feet;
 Thence East 714 feet, more or less to the East line of said Southwest Quarter;
 Thence Southerly 1441 feet more or less along said East line to a point which is North 209 feet from said South line;
 Thence West 209 feet, more or less to a point which is North 209 feet from the Point of Beginning;
 Thence South 209 feet to the Point of Beginning, containing 24.3 acres, more or less.

DESCRIPTION OF PARCEL D

Beginning at the Southwest Corner of Section 33, Township 1 South, Range 5 West of the Uintah Special Base and Meridian;
 Thence Northerly 1650 feet along the West line of said Section;
 Thence East 1959.08 feet;
 Thence South 1650 feet to the South line of said Section;
 Thence West 1959.08 feet to the Point of Beginning, containing 74.2 acres, more or less.

SURVEYOR'S CERTIFICATE

This is to certify that I have surveyed the parcels shown on this plat and that the monuments indicated were found or set during said survey and that this plat accurately represents said survey to the best of my knowledge.

Jerry D. Allred
 Jerry D. Allred, Registered Land Surveyor, Cert. No. 3817 (Utah)



9/27/89 Duch Co Sur File # 54

JERRY D. ALLRED & ASSOCIATES
 Surveying & Engineering Consultants
 121 North Center Street
 P.O. Drawer C
 DUCHESNE, UTAH 84021
 (801) 738-5352