


T1S, R5W, U.S.B.&M.

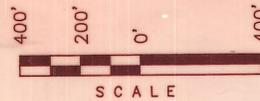

COASTAL OIL & GAS CORP.  
**PROPOSED SALT WATER DISPOSAL  
 PIPELINE RIGHT-OF-WAY**

(FORD #2-36A5 to BIRCH 2-35A5)  
 LOCATED IN  
 SECTIONS 35 & 36, T1S, R5W, U.S.B.&M.  
 DUCHESNE COUNTY, UTAH

**NOTE:**  
 UINTAH ENGINEERING & LAND SURVEYING WILL  
 NOT BE RESPONSIBLE FOR LAND OWNER DISPUTES  
 OR LAND OWNER PROPERTY LINES.  
 THIS IS A CENTERLINE SURVEY ONLY - AND DOES  
 NOT CONSTITUTE A PROPERTY SURVEY IN ANY WAY.  
 FENCELINES AS SHOWN ARE ASSUMED TO BE  
 OWNERSHIP LINES.

**PIPELINE RIGHT-OF-WAY DESCRIPTION**

**WALLACE H. STEVENSON et ux**  
 A 50' WIDE RIGHT-OF-WAY 25' ON EACH SIDE OF THE FOLLOWING DESCRIBED CENTERLINE.  
 BEGINNING AT A POINT IN THE SW 1/4 OF SECTION 36, T1S, R5W, U.S.B.&M. WHICH BEARS N49°30'49"E 2063.48' FROM THE SOUTHWEST CORNER OF SAID SECTION 36, THENCE N02°32'53"W 15.75'; THENCE N89°06'54"E 860.38'; THENCE N38°20'11"E 145.80'; THENCE N73°20'41"E 89.08'; THENCE N58°55'21"E 98.91'; THENCE N65°45'28"E 319.75'; THENCE N05°07'08"W 118.50'; THENCE N31°16'59"W 240.59'; THENCE N31°03'17"E 527.10'; THENCE N03°02'27"E 216.64' MORE OR LESS TO A POINT ON THE SOUTH LINE OF THE NE 1/4 OF SAID SECTION 36 WHICH BEARS N49°23'33"E 4121.42' FROM THE SOUTHWEST CORNER OF SAID SECTION 36. THE SIDE LINES OF SAID DESCRIBED RIGHT-OF-WAY BEING SHORTENED OR ELONGATED TO MEET THE GRANTOR'S PROPERTY LINES. BASIS OF BEARINGS IS THE EAST LINE OF THE NE 1/4 OF SAID SECTION 36 WHICH IS ASSUMED FROM G.L.O. INFORMATION TO BEAR NORTH. CONTAINS 3.022 ACRES MORE OR LESS.

**PIPELINE RIGHT-OF-WAY DESCRIPTION**

**JUNE H. ROWLEY TRUSTEE**  
 A 50' WIDE RIGHT-OF-WAY 25' ON EACH SIDE OF THE FOLLOWING DESCRIBED CENTERLINE.  
 BEGINNING AT A POINT IN THE NW 1/4 OF SECTION 36, T1S, R5W, U.S.B.&M. WHICH BEARS S64°15'01"E 2933.61' FROM THE NORTHWEST CORNER OF SAID SECTION 36, THENCE S89°27'56"W 2641.43' TO A POINT ON THE EAST LINE OF SECTION 35, T1S, R5W, U.S.B.&M. WHICH BEARS S00°02'35"E 1299.12' FROM THE NORTHEAST CORNER OF SAID SECTION 35, THENCE N87°59'02"W 282.36'; THENCE S66°51'13"W 309.35'; THENCE S89°16'22"W 653.06' TO A POINT IN THE NE 1/4 OF SAID SECTION 35, WHICH BEARS S43°24'07"W 1809.17' FROM THE NORTHEAST CORNER OF SAID SECTION 35. THE SIDE LINES OF SAID DESCRIBED RIGHT-OF-WAY BEING SHORTENED OR ELONGATED TO MEET THE GRANTOR'S PROPERTY LINES. BASIS OF BEARINGS IS THE EAST LINE OF THE NE 1/4 OF SECTION 36, T1S, R5W, U.S.B.&M. WHICH IS ASSUMED FROM G.L.O. INFORMATION TO BEAR NORTH. CONTAINS 4.461 ACRES MORE OR LESS.

**PIPELINE RIGHT-OF-WAY DESCRIPTION**

**VIOLET STENVENSON et al.**  
 A 50' WIDE RIGHT-OF-WAY 25' ON EACH SIDE OF THE FOLLOWING DESCRIBED CENTERLINE.  
 BEGINNING AT A POINT IN THE NE 1/4 OF SECTION 36, T1S, R5W, U.S.B.&M. WHICH BEARS N49°23'33"E 4121.42' FROM THE SOUTHWEST CORNER OF SAID SECTION 36, THENCE N03°02'27"E 93.53'; THENCE N34°00'31"E 108.73'; THENCE N67°33'16"E 208.09'; THENCE N15°04'17"W 295.58'; THENCE N39°23'04"W 332.95'; THENCE N14°58'20"W 267.52'; THENCE N15°21'50"E 72.77'; THENCE N59°16'48"W 407.83'; THENCE S89°27'56"W 56.19' MORE OR LESS TO A POINT IN THE NE 1/4 OF SAID SECTION 36 WHICH BEARS S64°15'01"E 2933.61' FROM THE NORTHWEST CORNER OF SAID SECTION 36. THE SIDE LINES OF SAID DESCRIBED RIGHT-OF-WAY BEING SHORTENED OR ELONGATED TO MEET THE GRANTOR'S PROPERTY LINES. BASIS OF BEARINGS IS THE EAST LINE OF THE NE 1/4 OF SECTION 36, T1S, R5W, U.S.B.&M. WHICH IS ASSUMED FROM G.L.O. INFORMATION TO BEAR NORTH. CONTAINS 2.116 ACRES MORE OR LESS.

**CERTIFICATE**

THIS IS TO CERTIFY THAT THE ABOVE PLAT WAS PREPARED FROM FIELD NOTES OF ACTUAL SURVEYS MADE BY ME OR UNDER MY SUPERVISION AND THAT THE SAME ARE TRUE AND CORRECT TO THE BEST OF MY KNOWLEDGE AND BELIEF.


*Robert L. Key*  
 REGISTERED LAND SURVEYOR  
 REGISTRATION NO. 161319  
 STATE OF UTAH

REVISED: 8-23-96 C.B.T.

<b>UETS UINTAH ENGINEERING &amp; LAND SURVEYING</b> PHONE: (801) 789-1017 85 SOUTH 200 EAST - VERNAL, UTAH 84078		
SCALE: 1" = 400'	DATE SURVEYED: 5-21-96	DATE DRAWN: 5-23-93
SURVEYED BY: L.D.T. G.S.	DRAWN BY: C.B.T.	
WEATHER: HOT	FILE: 3 1 4 9 9	

Duch Co Surveyor File No. 675

LINE	DIRECTION	DISTANCE
L1	N02°32'53"W	26.78'
L2	N02°32'53"W	15.75'
L3	N38°20'11"E	145.80'
L4	N73°20'41"E	89.08'
L5	N58°55'21"E	98.91'
L6	N05°07'08"W	118.50'
L7	N03°02'27"E	93.53'
L8	N34°00'31"E	108.73'
L9	N15°21'50"E	72.77'
L10	S89°27'56"W	56.19'

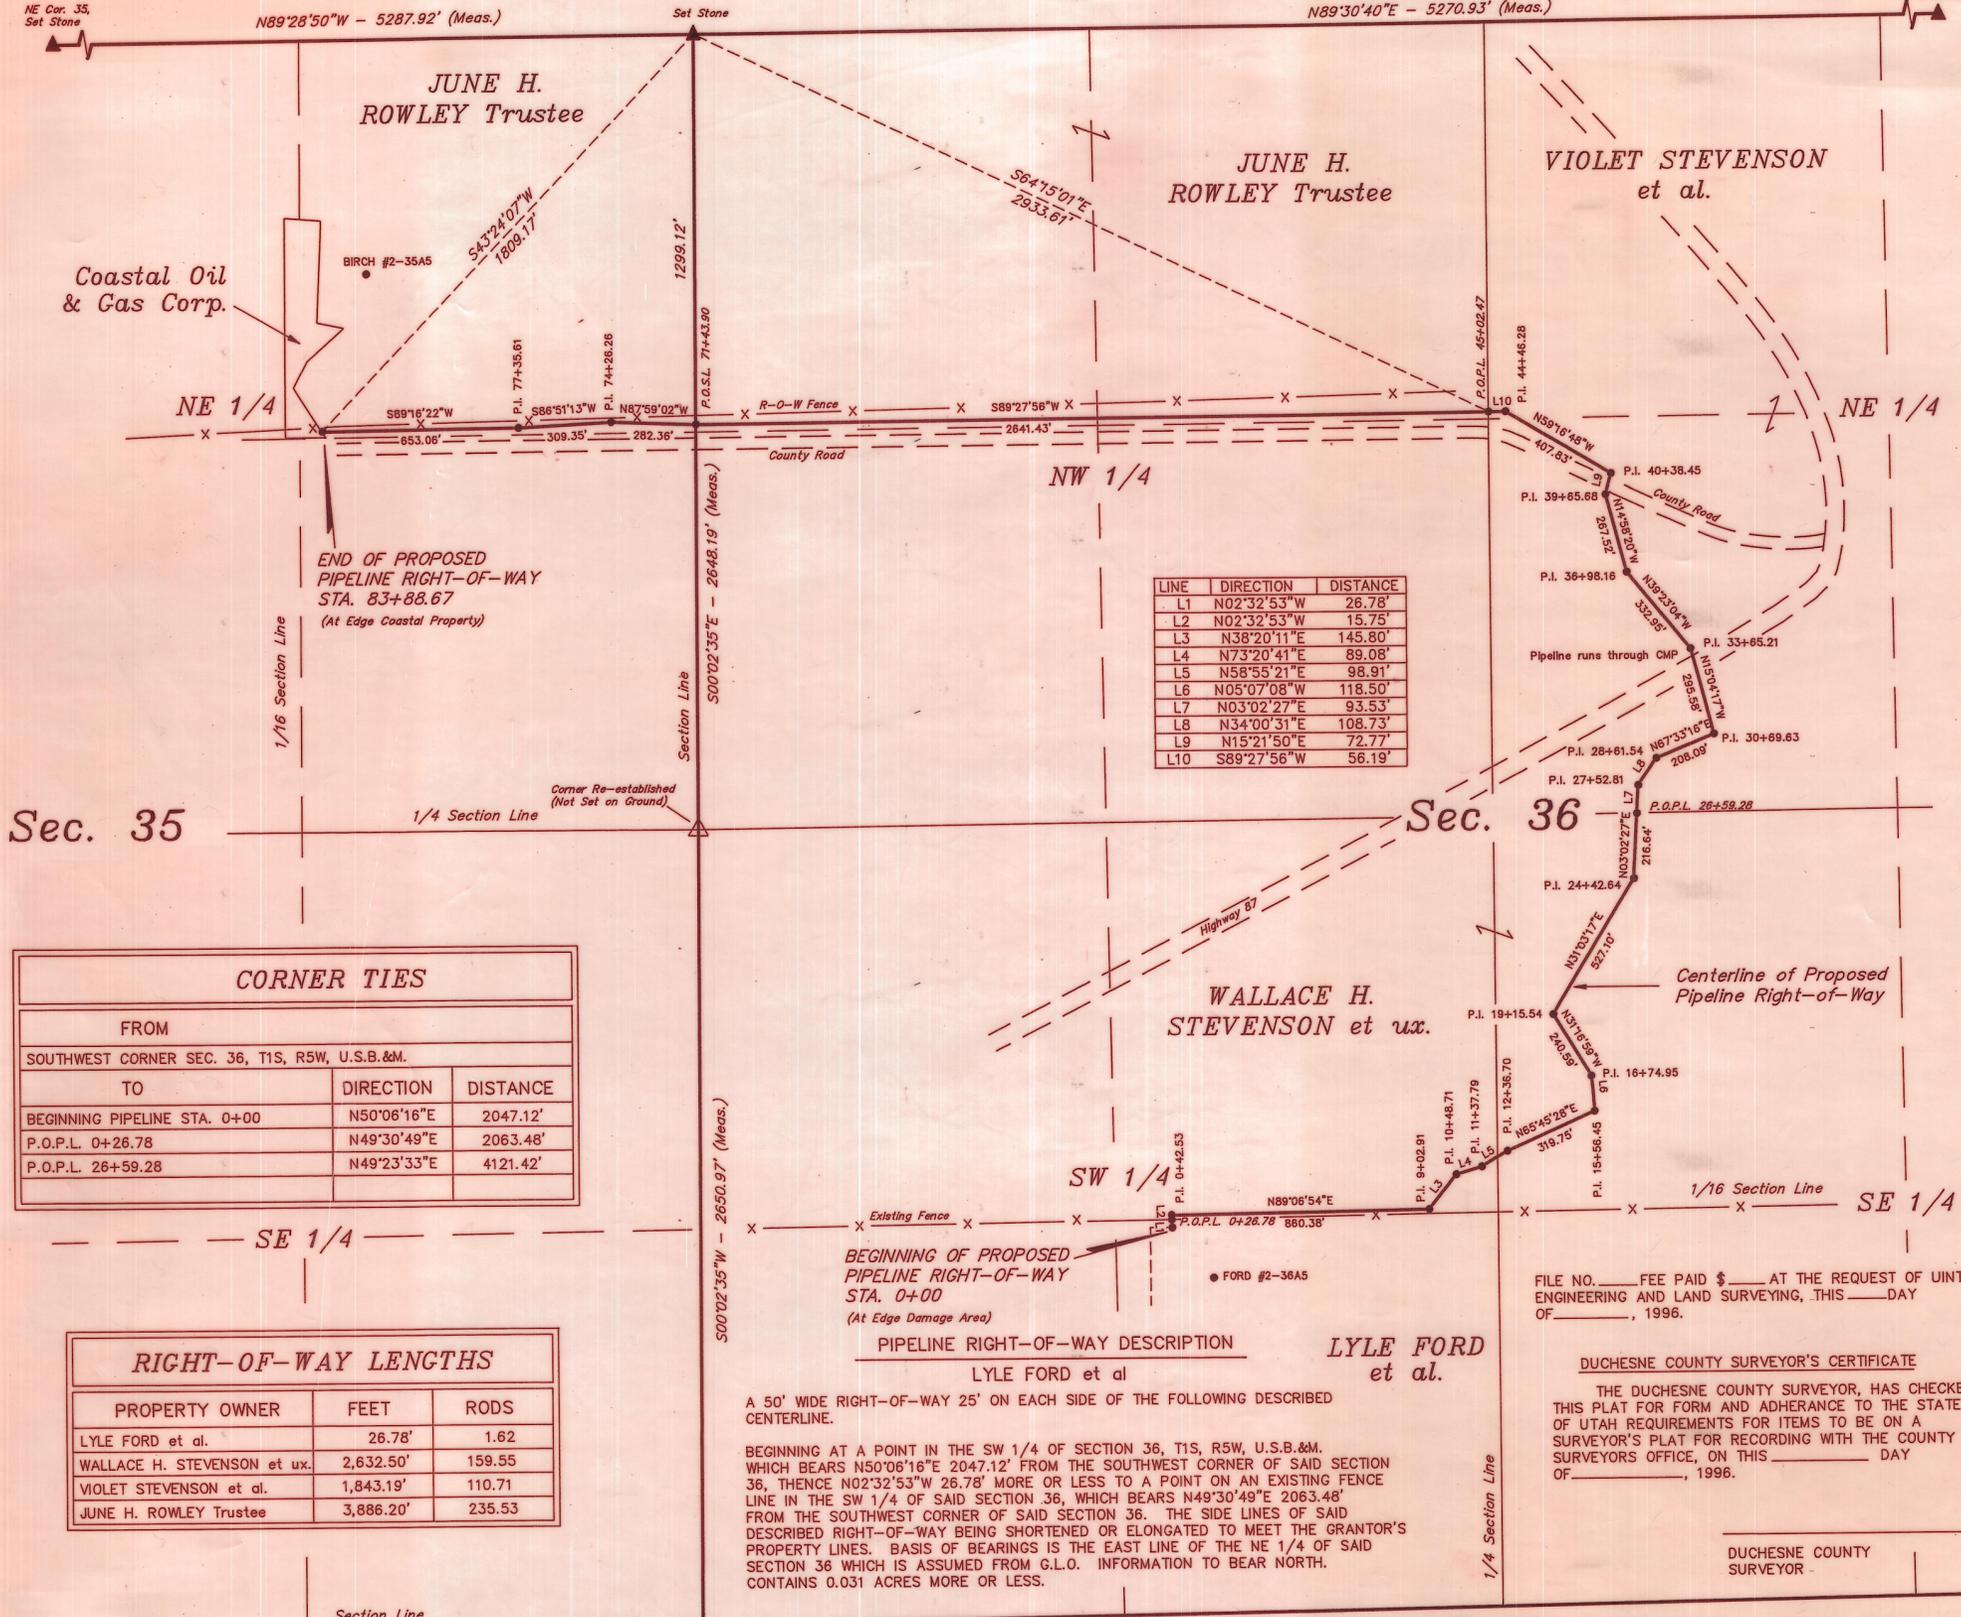

CORNER TIES		
FROM		
SOUTHWEST CORNER SEC. 36, T1S, R5W, U.S.B.&M.		
TO	DIRECTION	DISTANCE
BEGINNING PIPELINE STA. 0+00	N50°06'16"E	2047.12'
P.O.P.L. 0+26.78	N49°30'49"E	2063.48'
P.O.P.L. 26+59.28	N49°23'33"E	4121.42'

RIGHT-OF-WAY LENGTHS		
PROPERTY OWNER	FEET	RODS
LYLE FORD et al.	26.78'	1.62
WALLACE H. STEVENSON et ux.	2,632.50'	159.55
VIOLET STEVENSON et al.	1,843.19'	110.71
JUNE H. ROWLEY Trustee	3,886.20'	235.53

**PIPELINE RIGHT-OF-WAY DESCRIPTION**  
**LYLE FORD et al**  
 A 50' WIDE RIGHT-OF-WAY 25' ON EACH SIDE OF THE FOLLOWING DESCRIBED CENTERLINE.  
 BEGINNING AT A POINT IN THE SW 1/4 OF SECTION 36, T1S, R5W, U.S.B.&M. WHICH BEARS N50°06'16"E 2047.12' FROM THE SOUTHWEST CORNER OF SAID SECTION 36, THENCE N02°32'53"W 26.78' MORE OR LESS TO A POINT ON AN EXISTING FENCE LINE IN THE SW 1/4 OF SAID SECTION 36, WHICH BEARS N49°30'49"E 2063.48' FROM THE SOUTHWEST CORNER OF SAID SECTION 36. THE SIDE LINES OF SAID DESCRIBED RIGHT-OF-WAY BEING SHORTENED OR ELONGATED TO MEET THE GRANTOR'S PROPERTY LINES. BASIS OF BEARINGS IS THE EAST LINE OF THE NE 1/4 OF SAID SECTION 36 WHICH IS ASSUMED FROM G.L.O. INFORMATION TO BEAR NORTH. CONTAINS 0.031 ACRES MORE OR LESS.

FILE NO. \_\_\_\_\_ FEE PAID \$\_\_\_\_\_ AT THE REQUEST OF UINTAH ENGINEERING AND LAND SURVEYING, THIS \_\_\_\_\_ DAY OF \_\_\_\_\_, 1996.

**DUCHESNE COUNTY SURVEYOR'S CERTIFICATE**  
 THE DUCHESNE COUNTY SURVEYOR, HAS CHECKED THIS PLAT FOR FORM AND ADHERANCE TO THE STATE OF UTAH REQUIREMENTS FOR ITEMS TO BE ON A SURVEYOR'S PLAT FOR RECORDING WITH THE COUNTY SURVEYORS OFFICE, ON THIS \_\_\_\_\_ DAY OF \_\_\_\_\_, 1996.

DUCHESNE COUNTY SURVEYOR

SW Cor. 36, 1984 Alum. Cap, E-W Fenceline, Pile of Stones

- ▲ = SECTION CORNERS LOCATED.
- △ = SECTION CORNERS RE-ESTABLISHED. (Not Set on Ground)