


DRAWING NUMBER
905


DRAWING NUMBER
905

DRAWING NUMBER
905

DRAWING NUMBER
905

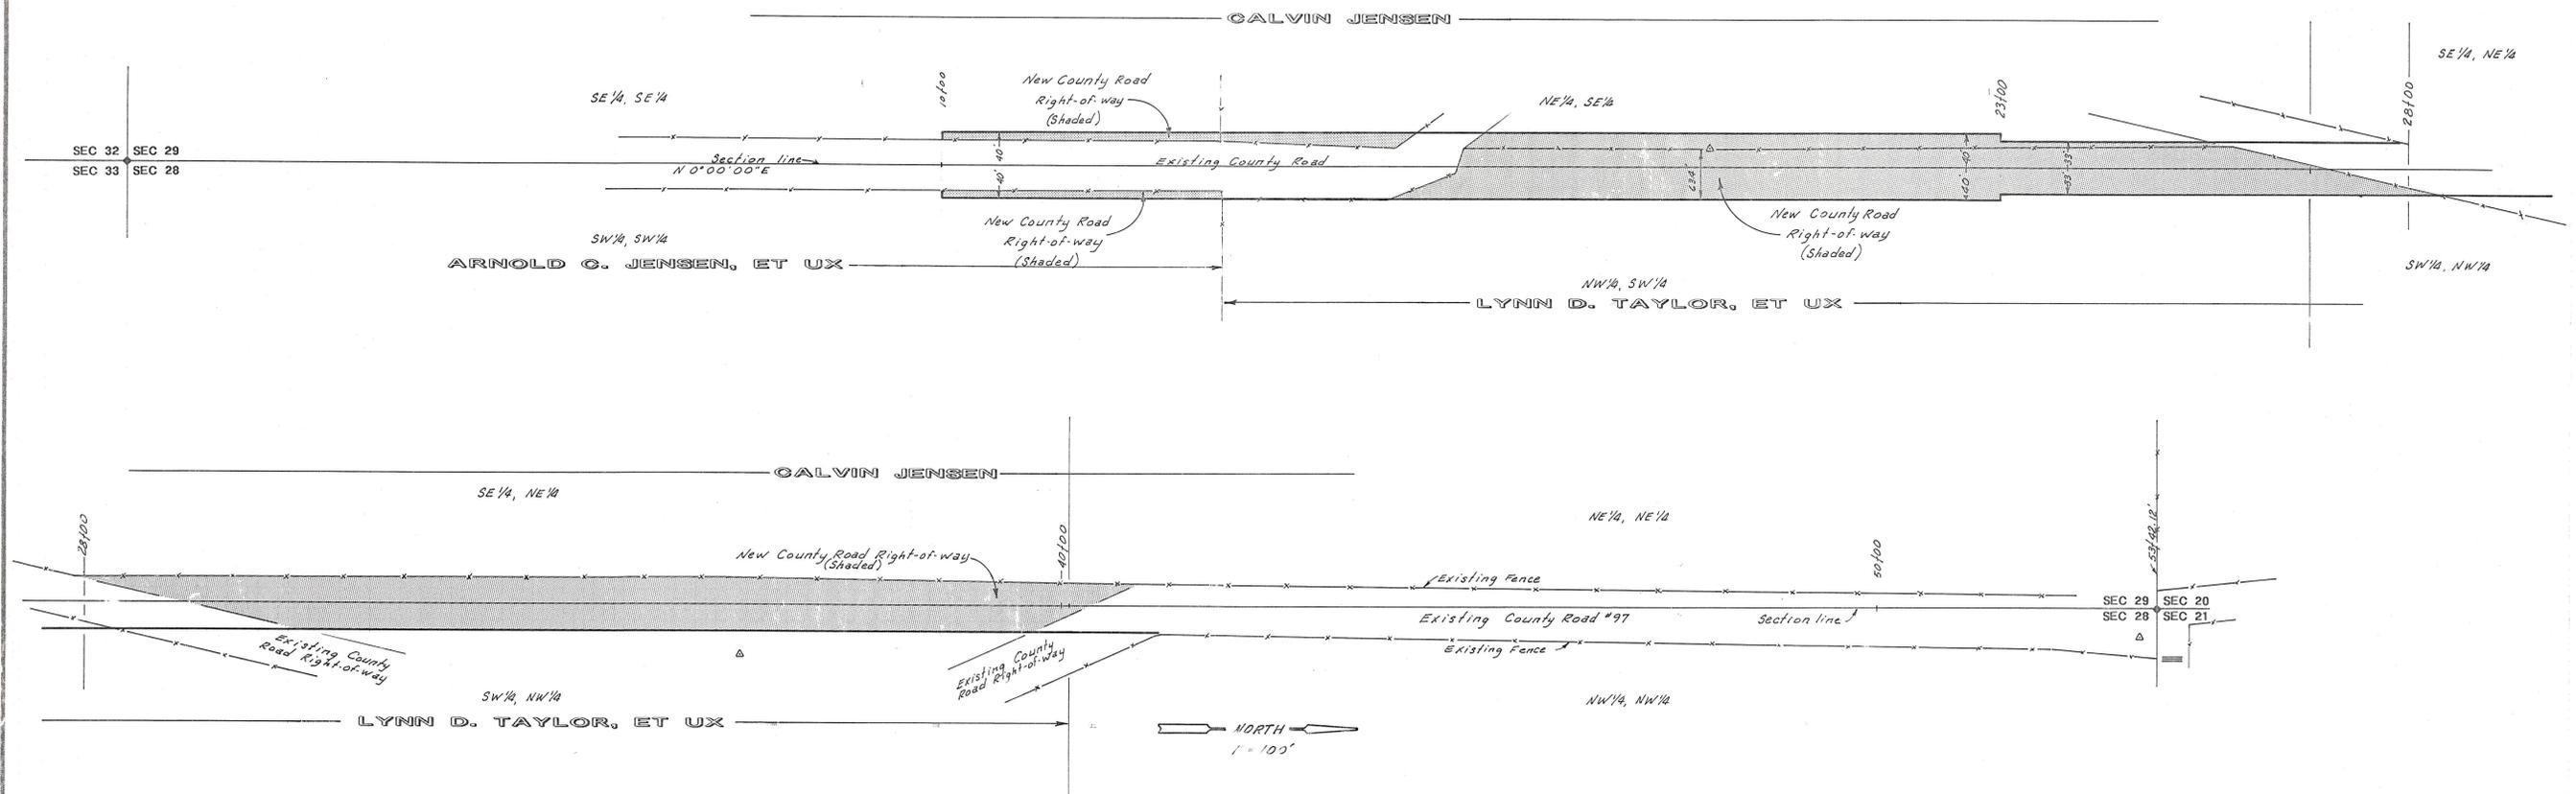

- NOTES:
- Duchesne County will, as part of construction:
 - Provide fencing material and set corner and brace posts for a new fence on the New East right-of-way line from Sta. 13+35 to Sta. 41+20. Materials will be for a net wire with 2 strands of barb wire fence. The land owner will construct fence.
 - If necessary, extend culvert in the canal in order to keep a straight alignment on the new road surface.
 - Scarify the abandoned portions of the existing road after construction of the new road is completed.
 - Level off the bank at the existing culvert after it has been removed.
 - Relay the buried field irrigation line on the Lynn Taylor property which is in the New right-of-way.
 - Replace any fence along the New West right-of-way line which is moved or disturbed as part of construction.

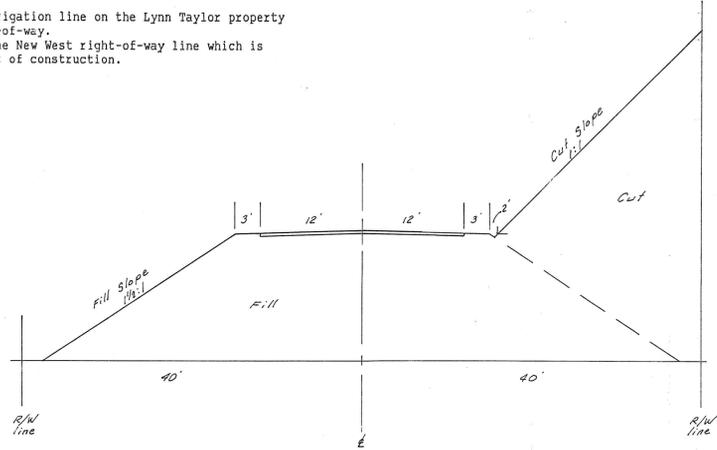

OWNER'S DEDICATION

Know all men by these presents that we the undersigned, warrant ownership of the tracts of land shown hereon, in Sections 28 and 29, Township 1 South, Range 5 West of the Uintah Special Base and Meridian, and do hereby dedicate to the perpetual use of the public those parcels of land shown on this plat as New County Road Right-of-Way.

Landowners' Signatures	Date Acknowledged to Notary	Notary Initials
<i>Arnette P. Jensen</i>	1-21-93	JW
<i>Lois S. Jensen</i>	1-21-93	JW
<i>Arnell Jensen</i>	1-21-93	JW
<i>Lynn Taylor</i>	1-21-93	JW
<i>Alice L. Taylor</i>	1-21-93	JW

ACKNOWLEDGEMENT

State of Utah
County of Duchesne

On the dates shown by each signature, personally appeared before me the signers of the above dedication who duly acknowledged to me that they did execute same.

Jack Wood My commission expires 1-3-94
Notary Public



SURVEYOR'S CERTIFICATE

This is to certify that I have surveyed the right-of-way parcels shown on this plat and that the monuments indicated were found or set during said survey and that this plat accurately represents said survey to the best of my knowledge.

Jerry D. Allred
Jerry D. Allred, Duchesne County Surveyor
Utah Registration No. 3817

COUNTY COMMISSION ACCEPTANCE

The dedication of the right-of-way parcels, shown on this plat as part of Duchesne County Road number 97, accepted by the Board of County Commissioners this 2 day of November, 1993.

Attest: *Pat Becker* County Clerk
Ted Kappen Commissioner
John W. Dwyer Chairman
Commissioner



DUCHESNE COUNTY RECORDER'S CERTIFICATE

State of Utah
County of Duchesne

This is to certify that this plat was filed for recording in the County Recorder's Office on the 30 day of December, 1993 at 10:00 o'clock and is duly recorded. Book page .

Filing No. County Recorder

ROAD RIGHT-OF-WAY SURVEY FOR
DUCHESNE COUNTY
COUNTY ROAD NO. 97
SECS. 28 & 29, TOWNSHIP 1 SOUTH, RANGE 5 WEST
UINTAH SPECIAL BASE AND MERIDIAN

County Surveyor's File # 905

JERRY D. ALLRED & ASSOCIATES
Surveying & Engineering Consultants
121 North Center Street
P.O. Drawer C
DUCHESNE, UTAH 84021
(801) 738-5352