



DUCHESNE COUNTY SURVEY MONUMENT RECORD

T1S R7W  
E1/16  
S 30  
S 31

U.S.B.&M.  
1994

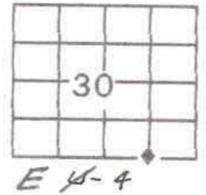

SKETCH SHOWING MONUMENTS AND TIES

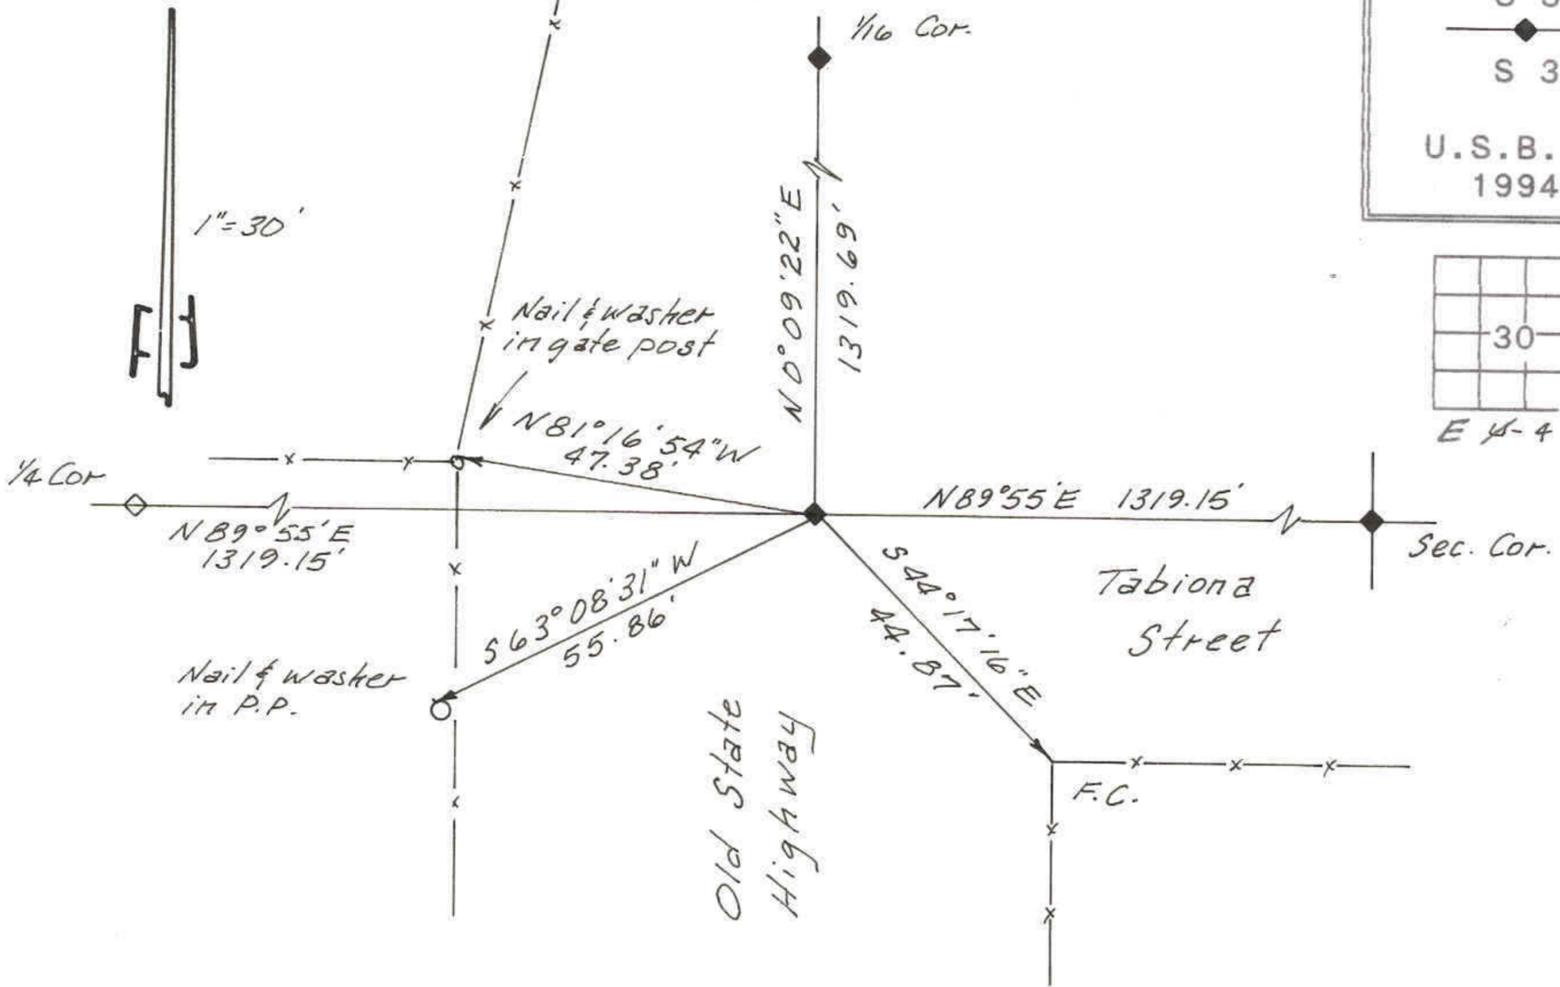

DESCRIPTION OF CORNER EVIDENCE FOUND

The position of this corner was determined by the proportionate measure between the South Quarter Corner and the Southeast Corner of Section 30.

DESCRIPTION OF MONUMENT AND ACCESSORIES ESTABLISHED TO PERPETUATE THE ORIGINAL LOCATION OF THE CORNER

A monument spike was set and referenced as shown.

STATE PLANE COORDINATE DATA

CERTIFICATION

I Jerry D. Allred, Registered Land Surveyor, State of Utah, hereby certify that I have performed or reviewed the work done on the diagrammed corner as reported on this recordation form and approve same.

Date 31 Aug '94

Jerry D. Allred  
Signature of Surveyor

148951  
Reg. No.