


DUCHESNE COUNTY SURVEY MONUMENT RECORD


T1S R7W
S 19
1/4 —◆—
S 30

U.S.B.&M.
1994

J-3

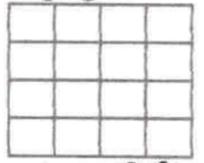

SKETCH SHOWING MONUMENTS AND TIES

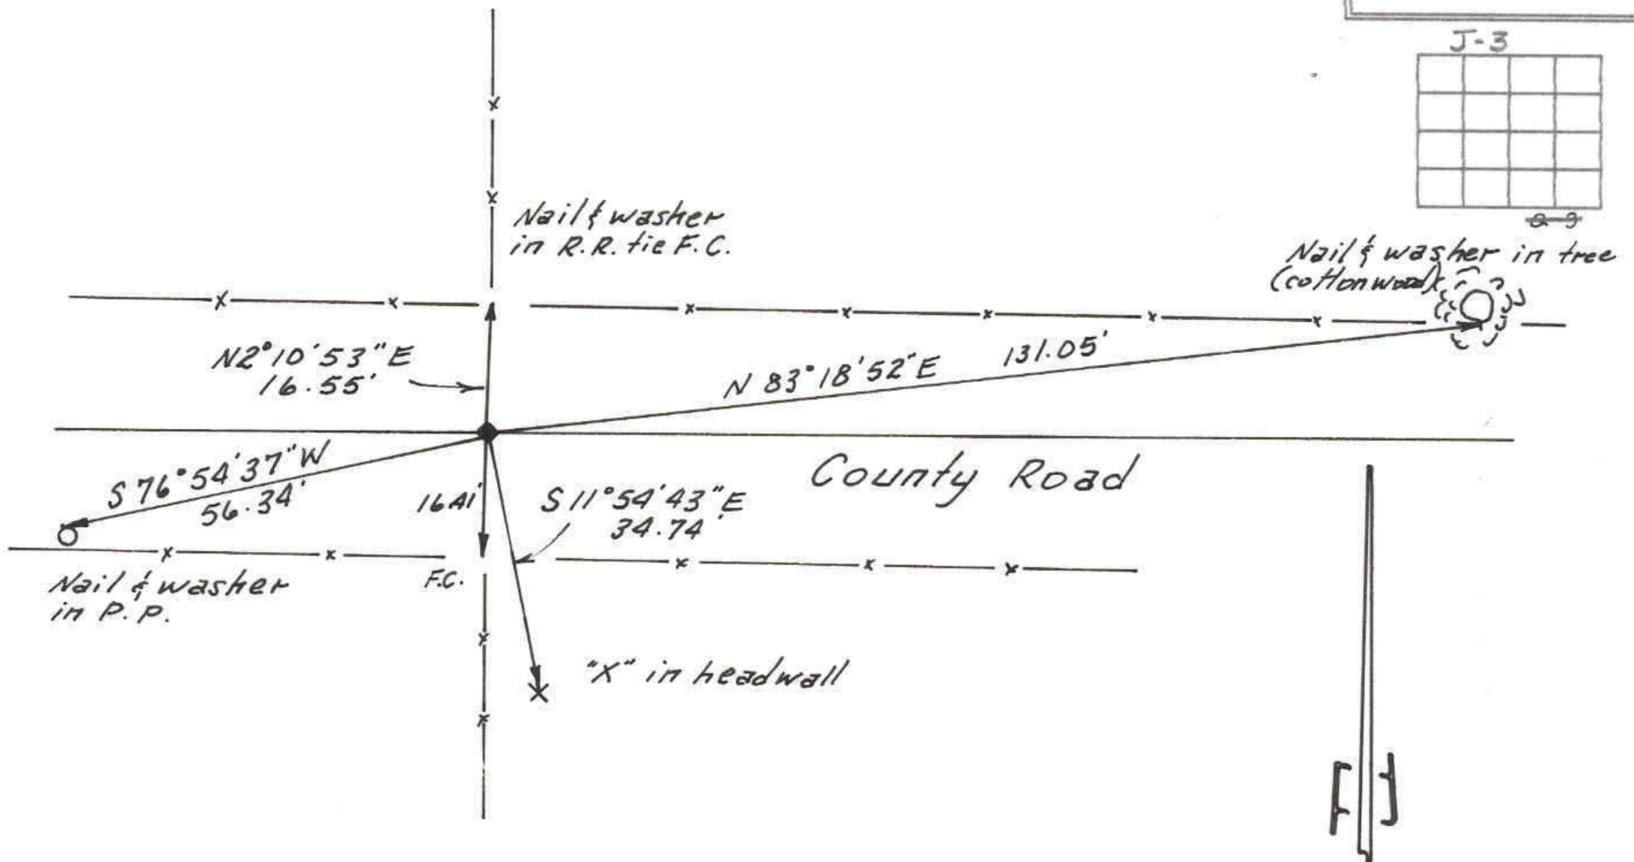

DESCRIPTION OF CORNER EVIDENCE FOUND

The position of this corner was determined by the location of right-of-way fences and an old North-South fence line.

DESCRIPTION OF MONUMENT AND ACCESSORIES ESTABLISHED TO PERPETUATE THE ORIGINAL LOCATION OF THE CORNER

A monument spike was set in the asphalt of the County Road and referenced as shown.

STATE PLANE COORDINATE DATA

CERTIFICATION

I Jerry D. Allred, Registered Land Surveyor, State of Utah, hereby certify that I have performed or reviewed the work done on the diagrammed corner as reported on this recordation form and approve same.

Date 29 Aug '94

Jerry D. Allred
Signature of Surveyor

148951
Reg. No.