


BOUNDARY LINE AGREEMENT FOR WAYNE & ARLETTIA CASPER

SECTION 32 TOWNSHIP 1 SOUTH, RANGE 7 WEST,
UINTAH SPECIAL BASE AND MERIDIAN

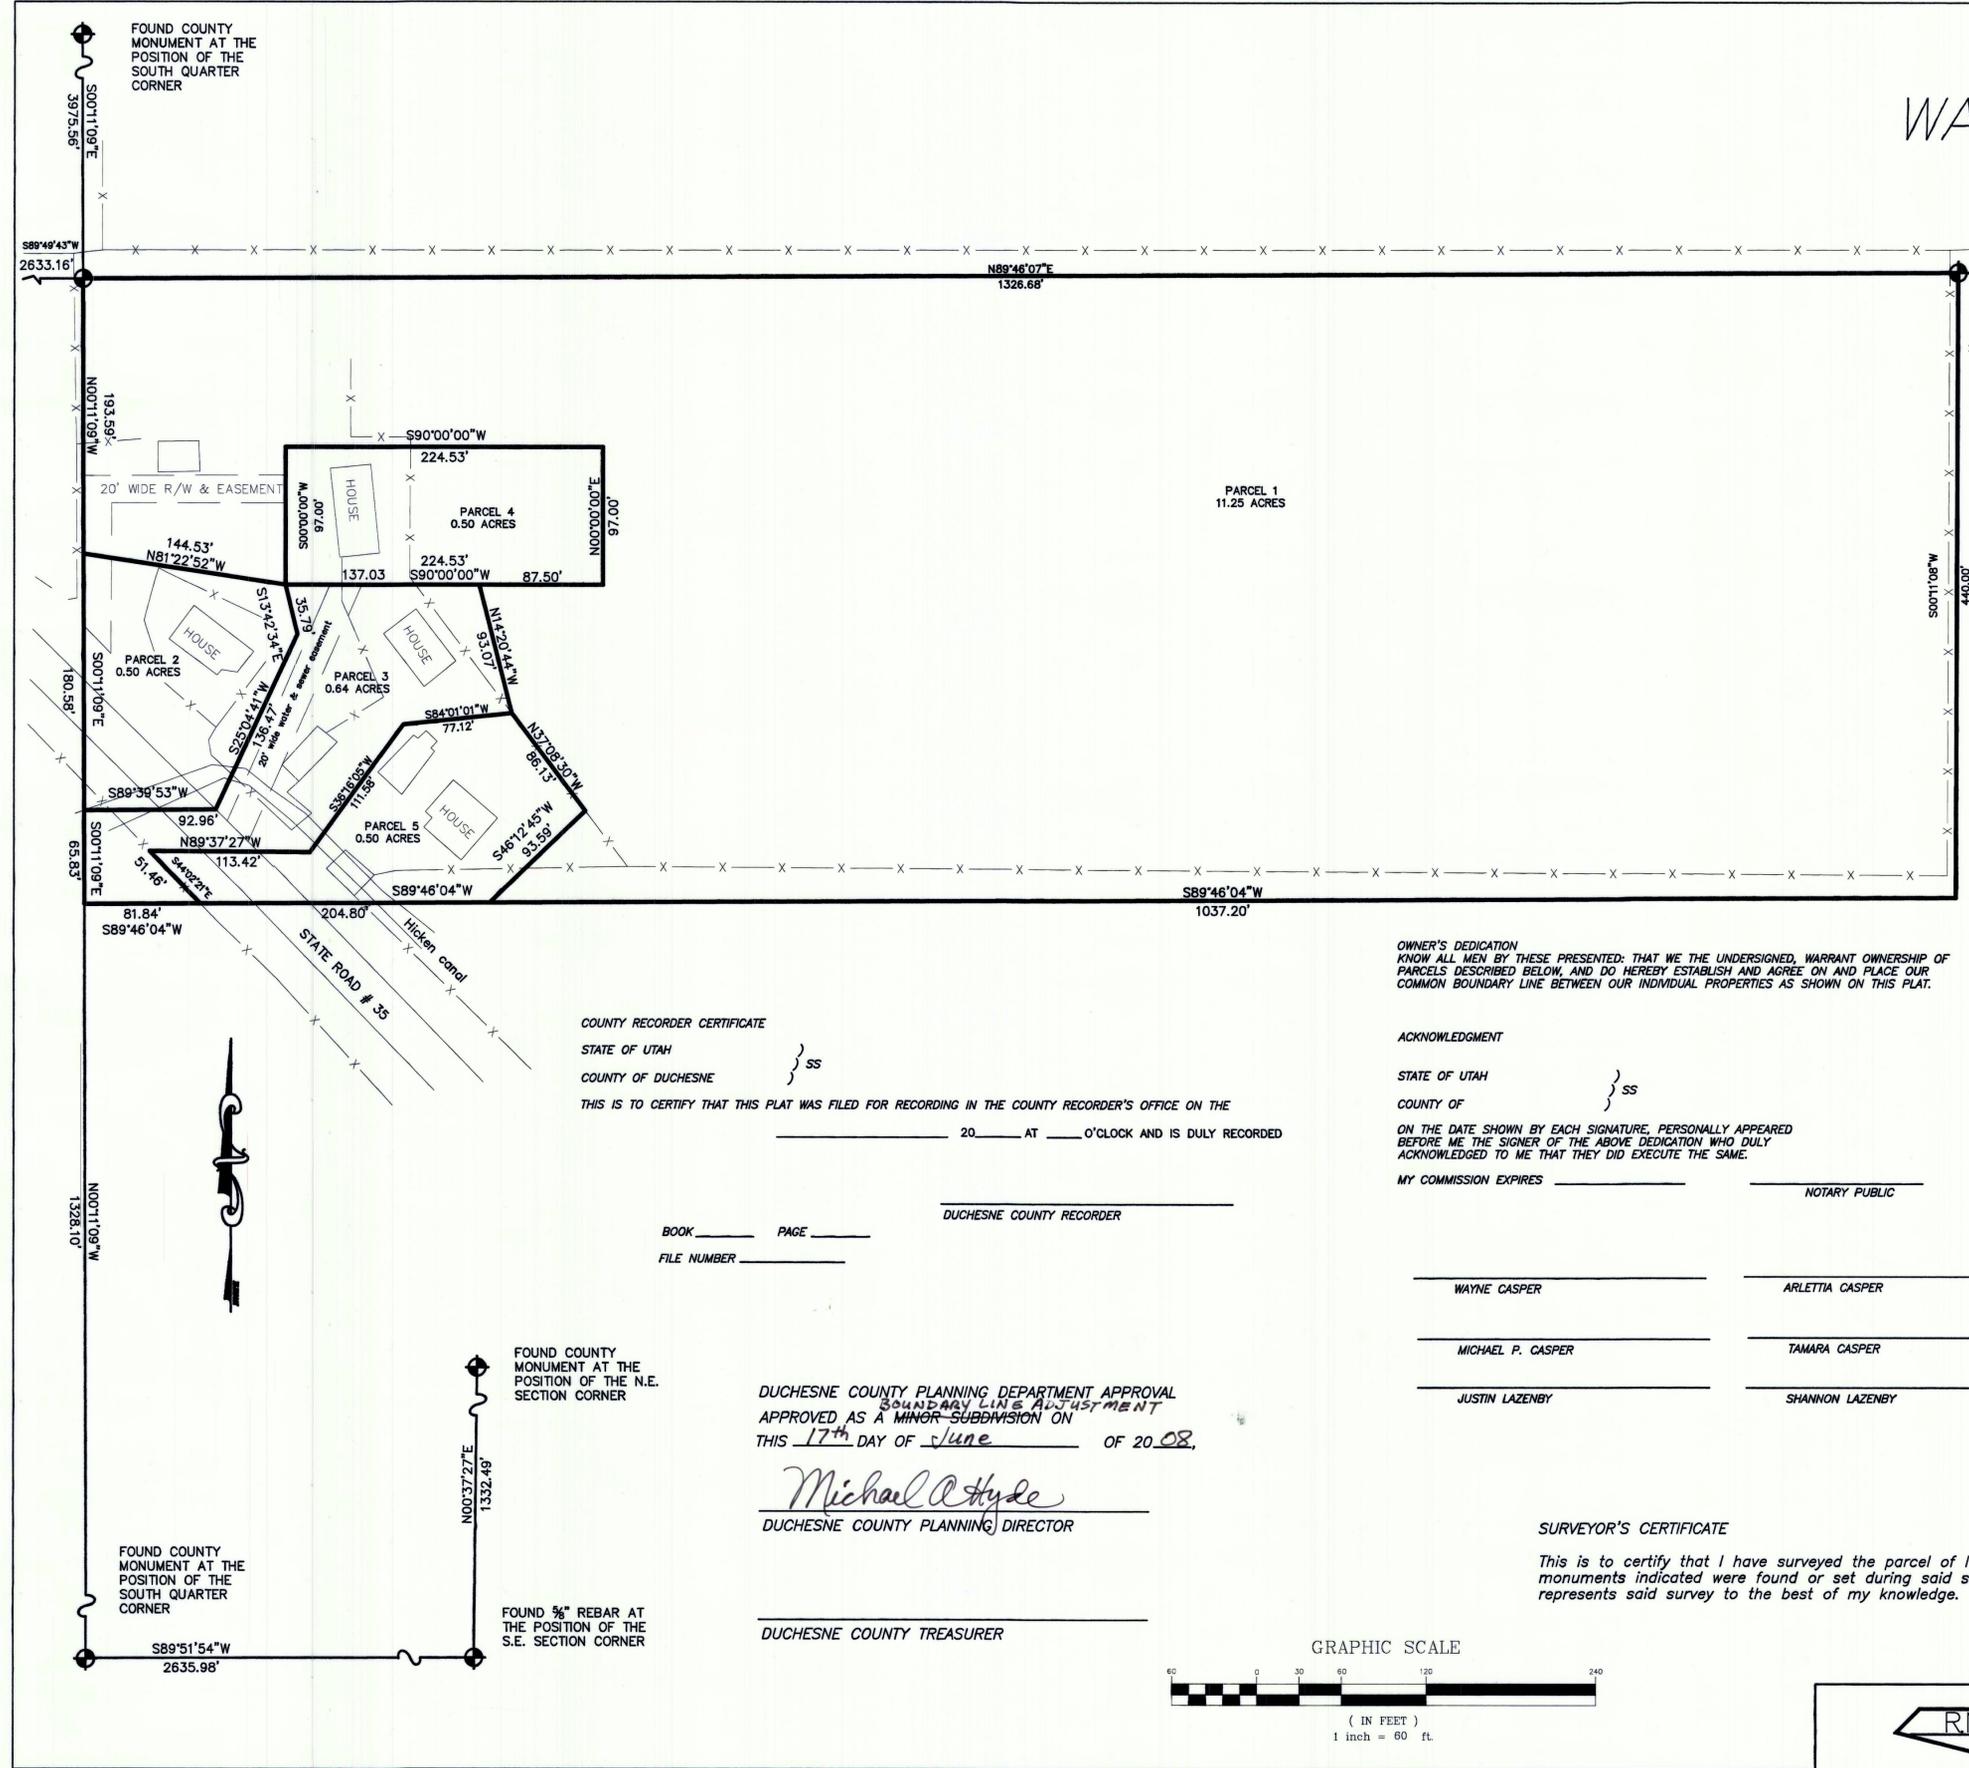

PARCEL 1
BEGINNING AT THE NORTHWEST CORNER OF THE SOUTHWEST QUARTER OF SECTION 32, T. 1 S., R. 7 W. THENCE N. 89°46'07" E. 1326.68 FEET TO THE NORTHEAST CORNER OF THE SOUTHWEST QUARTER OF SAID SECTION 32; THENCE S. 0°11'08" W. 440.00 FEET; THENCE S. 89°46'04" W. 1037.20 FEET; THENCE N. 46°12'45" E. 93.59 FEET; THENCE N. 37°08'30" W. 86.13 FEET; THENCE N. 14°20'44" W. 93.07 FEET; THENCE N. 90°00'00" E. 87.50 FEET; THENCE N. 0°00'00" E. 97.00 FEET; THENCE S. 90°00'00" W. 224.53 FEET; THENCE S. 0°00'00" W. 97.00 FEET; THENCE N. 81°22'52" W. 144.53 FEET; THENCE N. 0°11'09" W. 193.59 FEET TO THE POINT OF BEGINNING. CONTAINING 11.25 ACRES

PARCEL 2
BEGINNING AT A POINT WHICH IS 193.59 FEET S. 0°11'09" E. FROM THE NORTHWEST CORNER OF THE SOUTHWEST QUARTER OF THE SOUTHWEST QUARTER OF SECTION 32, T. 1 S., R. 7 W. THENCE S. 81°22'52" E. 144.53 FEET; THENCE S. 13°42'34" E. 35.79 FEET; THENCE S. 25°04'41" W. 136.47 FEET; THENCE S. 89°39'53" W. 92.96 FEET; THENCE N. 0°11'09" W. 180.58 FEET TO THE POINT OF BEGINNING. CONTAINING 0.50 ACRES

PARCEL 3
BEGINNING AT A POINT WHICH IS 374.17 FEET S. 0°11'09" E. FROM THE NORTHWEST CORNER OF THE SOUTHWEST QUARTER OF THE SOUTHWEST QUARTER OF SECTION 32, T. 1 S., R. 7 W. THENCE N. 89°39'53" E. 92.96 FEET; THENCE N. 25°04'41" E. 136.47 FEET; THENCE N. 13°42'34" W. 35.79 FEET; THENCE N. 90°00'00" E. 137.03 FEET; THENCE S. 14°20'44" E. 93.07 FEET; THENCE S. 84°01'01" W. 77.12 FEET; THENCE S. 36°18'05" W. 111.58 FEET; THENCE N. 89°37'27" W. 113.42 FEET; THENCE S. 44°02'21" E. 51.46 FEET; THENCE S. 89°46'04" W. 81.84 FEET; THENCE N. 0°11'09" W. 65.83 FEET TO THE POINT OF BEGINNING. CONTAINING 0.64 ACRES

PARCEL 4
BEGINNING AT A POINT WHICH IS 193.59 FEET S. 0°11'09" E. AND 144.53 FEET S. 81°22'52" E. FROM THE NORTHWEST CORNER OF THE SOUTHWEST QUARTER OF THE SOUTHWEST QUARTER OF SECTION 32, T. 1 S., R. 7 W. THENCE N. 0°00'00" E. 97.00 FEET; THENCE N. 90°00'00" E. 224.53 FEET; THENCE S. 0°00'00" E. 97.00 FEET; THENCE N. 90°00'00" W. 224.53 FEET TO THE POINT OF BEGINNING. CONTAINING 0.50 ACRES

ALSO INCLUDING A 20' WIDE RIGHT-OF-WAY 10.00 FEET BOTH LEFT AND RIGHT OF THE FOLLOWING DESCRIBED CENTERLINE. BEGINNING AT A POINT 254.00 FEET S. 0°11'09" E. OF THE NORTHWEST CORNER OF THE SOUTHWEST QUARTER OF THE SOUTHWEST QUARTER OF SAID SECTION 32, THENCE N. 0°11'09" E. 105.00 FEET; THENCE N. 90°00'00" E. 133.00 FEET TO THE WEST LINE OF PARCEL 4.

PARCEL 5
BEGINNING AT A POINT WHICH IS 440.00 FEET S. 0°11'09" E. AND 81.84 FEET N. 89°46'04" E. FROM THE NORTHWEST CORNER OF THE SOUTHWEST QUARTER OF THE SOUTHWEST QUARTER OF SECTION 32, T. 1 S., R. 7 W. THENCE N. 44°02'21" W. 51.46 FEET; THENCE S. 89°37'27" E. 113.42 FEET; THENCE N. 36°18'05" E. 111.58 FEET; THENCE N. 84°01'01" E. 77.12 FEET; THENCE S. 37°08'30" E. 86.13 FEET; THENCE S. 46°12'45" W. 93.59 FEET; THENCE S. 89°46'04" W. 204.80 FEET TO THE POINT OF BEGINNING. CONTAINING 0.50 ACRES

OWNER'S DEDICATION
KNOW ALL MEN BY THESE PRESENTS: THAT WE THE UNDERSIGNED, WARRANT OWNERSHIP OF PARCELS DESCRIBED BELOW, AND DO HEREBY ESTABLISH AND AGREE ON AND PLACE OUR COMMON BOUNDARY LINE BETWEEN OUR INDIVIDUAL PROPERTIES AS SHOWN ON THIS PLAT.

ACKNOWLEDGMENT
STATE OF UTAH }
COUNTY OF }
ON THE DATE SHOWN BY EACH SIGNATURE, PERSONALLY APPEARED BEFORE ME THE SIGNER OF THE ABOVE DEDICATION WHO DULY ACKNOWLEDGED TO ME THAT THEY DID EXECUTE THE SAME.
MY COMMISSION EXPIRES _____ NOTARY PUBLIC _____

WAYNE CASPER ARLETTIA CASPER

MICHAEL P. CASPER TAMARA CASPER

JUSTIN LAZENBY SHANNON LAZENBY

ACKNOWLEDGMENT
STATE OF UTAH }
COUNTY OF }
ON THE DATE SHOWN BY EACH SIGNATURE, PERSONALLY APPEARED BEFORE ME THE SIGNER OF THE ABOVE DEDICATION WHO DULY ACKNOWLEDGED TO ME THAT THEY DID EXECUTE THE SAME.
MY COMMISSION EXPIRES _____ NOTARY PUBLIC _____

ILA MAE GORDON GAYLEANN BACON

COUNTY RECORDER CERTIFICATE
STATE OF UTAH }
COUNTY OF DUCHESNE }
THIS IS TO CERTIFY THAT THIS PLAT WAS FILED FOR RECORDING IN THE COUNTY RECORDER'S OFFICE ON THE _____ 20____ AT _____ O'CLOCK AND IS DULY RECORDED

BOOK _____ PAGE _____
FILE NUMBER _____

DUCHESNE COUNTY RECORDER

DUCHESNE COUNTY PLANNING DEPARTMENT APPROVAL
APPROVED AS A MINOR SUBDIVISION ON
THIS 17th DAY OF June OF 2008.



Michael A. Hyde

DUCHESNE COUNTY PLANNING DIRECTOR

DUCHESNE COUNTY TREASURER

SURVEYOR'S CERTIFICATE
This is to certify that I have surveyed the parcel of land shown on this plat, and that the monuments indicated were found or set during said survey, and that this plat accurately represents said survey to the best of my knowledge.

Rodney N. Rowley, Registered Land Surveyor,
Certificate No. 5561198, (Utah)

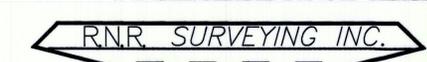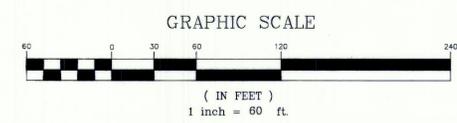

P.O. Box 250
Duchesne, Utah 84021
435-823-5556 435-738-2607

DUCHESNE CO. SURVEYOR'S FILE # 1981

DRAWN BY: RR
SCALE: 1" = 60'
DATE: 16 JUNE 2008
JOB NUMBER 2008-126

