

BOUNDARY LINE AGREEMENT FOR

BRENT LEE

SECTION 19 TOWNSHIP 1 SOUTH, RANGE 7 WEST,
 UTAH SPECIAL BASE AND MERIDIAN

OWNER'S DEDICATION
 KNOW ALL MEN BY THESE PRESENTS, THAT WE THE UNDERSIGNED, WARRANT OWNERSHIP OF
 PARCELS DESCRIBED BELOW, AND DO HEREBY ESTABLISH AND AGREE ON AND PLACE OUR
 COMMON BOUNDARY LINE BETWEEN OUR INDIVIDUAL PROPERTIES AS SHOWN ON THIS PLAT.

ACKNOWLEDGMENT

STATE OF UTAH }
 COUNTY OF } SS

ON THE DATE SHOWN BY EACH SIGNATURE, PERSONALLY APPEARED
 BEFORE ME THE SIGNER OF THE ABOVE DEDICATION WHO DULY
 ACKNOWLEDGED TO ME THAT THEY DID EXECUTE THE SAME.

MY COMMISSION EXPIRES _____ NOTARY PUBLIC

 BRENT LEE

 MICHELE LEE

ACKNOWLEDGMENT

STATE OF UTAH }
 COUNTY OF } SS

ON THE DATE SHOWN BY EACH SIGNATURE, PERSONALLY APPEARED
 BEFORE ME THE SIGNER OF THE ABOVE DEDICATION WHO DULY
 ACKNOWLEDGED TO ME THAT THEY DID EXECUTE THE SAME.

MY COMMISSION EXPIRES _____ NOTARY PUBLIC

 TAMMY FAYE GILES - TRUSTEE

 TRUSTEE - WITNESS

COUNTY RECORDER CERTIFICATE

STATE OF UTAH }
 COUNTY OF DUCHESNE } SS

THIS IS TO CERTIFY THAT THIS PLAT WAS FILED FOR RECORDING IN THE COUNTY RECORDER'S OFFICE ON THE

_____ 20_____ AT _____ O'CLOCK AND IS DULY RECORDED

 DUCHESNE COUNTY RECORDER

BOOK _____ PAGE _____

FILE NUMBER _____



 DUCHESNE COUNTY TREASURER

SURVEYOR'S CERTIFICATE

This is to certify that I have surveyed the parcel of land shown on this plat, and that the
 monuments indicated were found or set during said survey, and that this plat accurately
 represents said survey to the best of my knowledge.

Rodney N. Rowley, Registered Land Surveyor,
 Certificate No. 5561198, (Utah)

COUNTY SURVEYOR # 2905

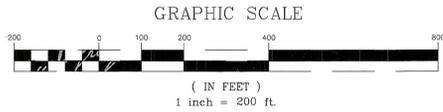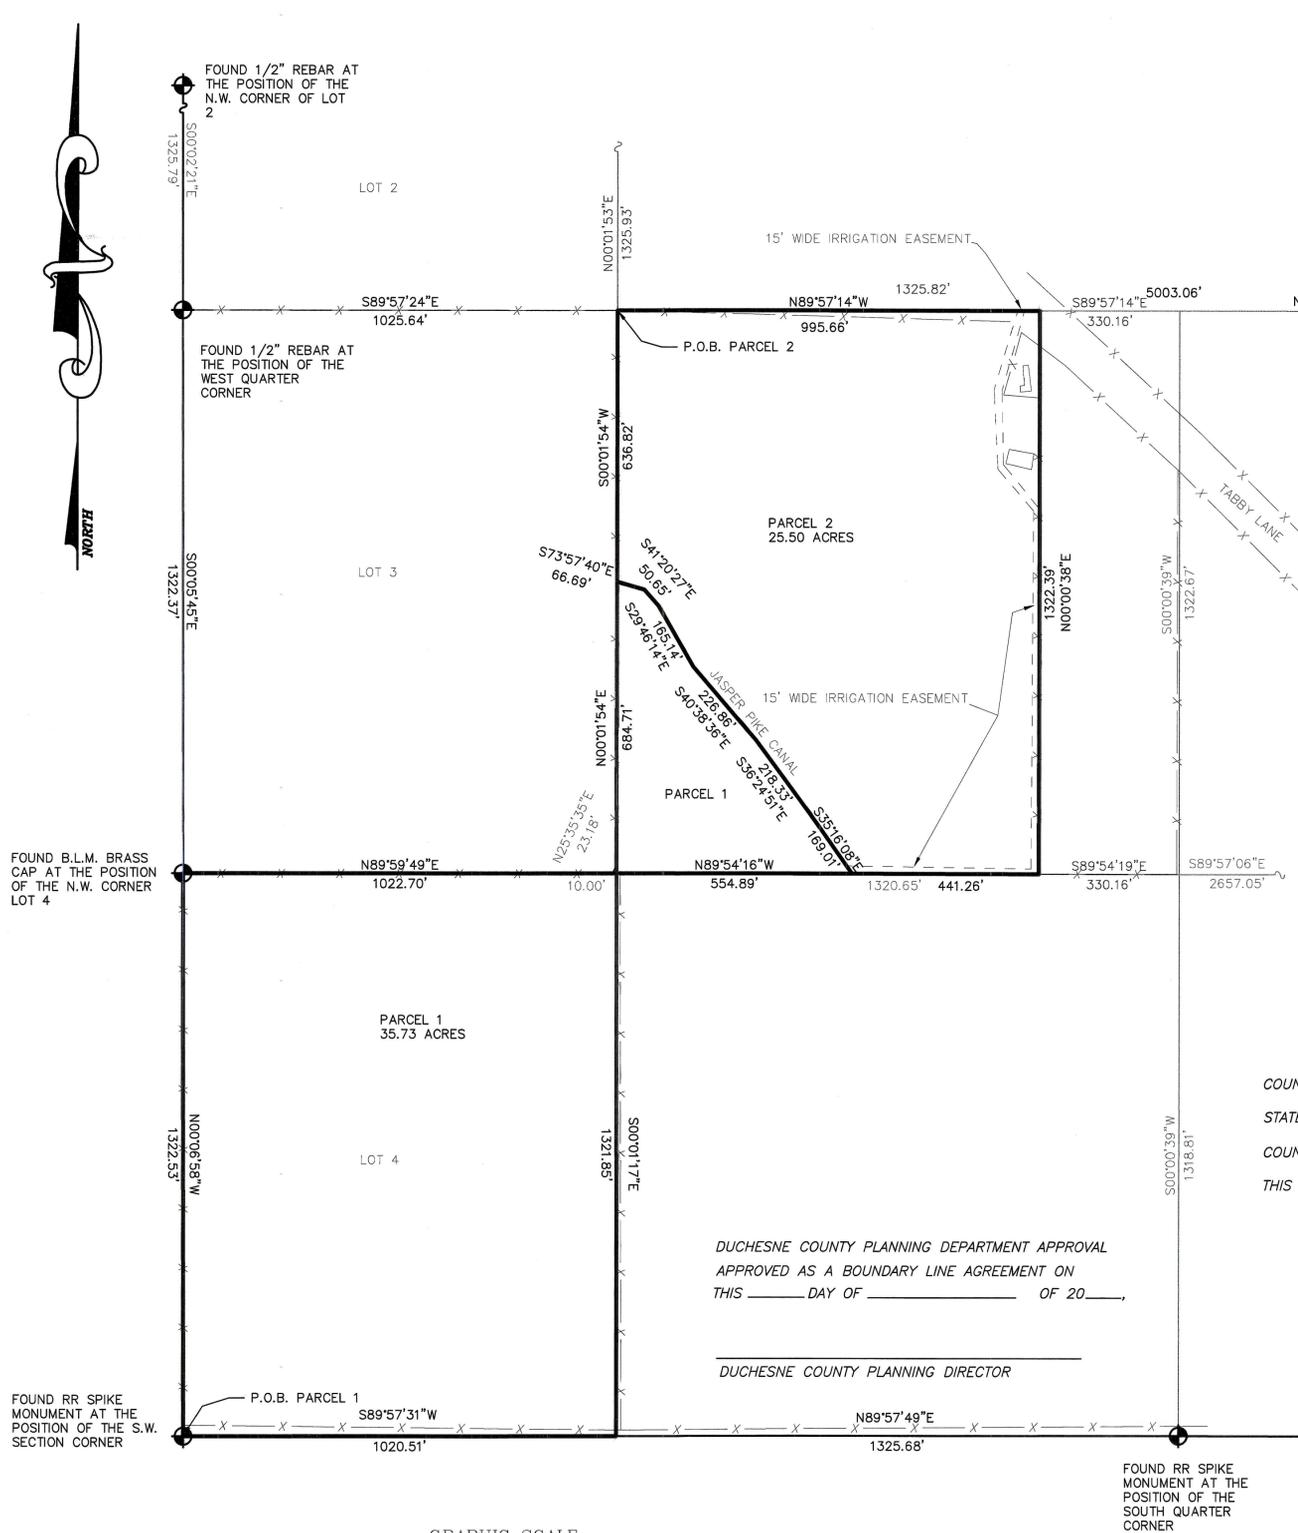

R.N.R. SURVEYING INC.

P.O. Box 250
 Duchesne, Utah 84021
 435-823-5556 435-738-2607

DRAWN BY: RR
SCALE: 1" = 200'
DATE: 16 SEP 2009
JOB NUMBER 2009-173