
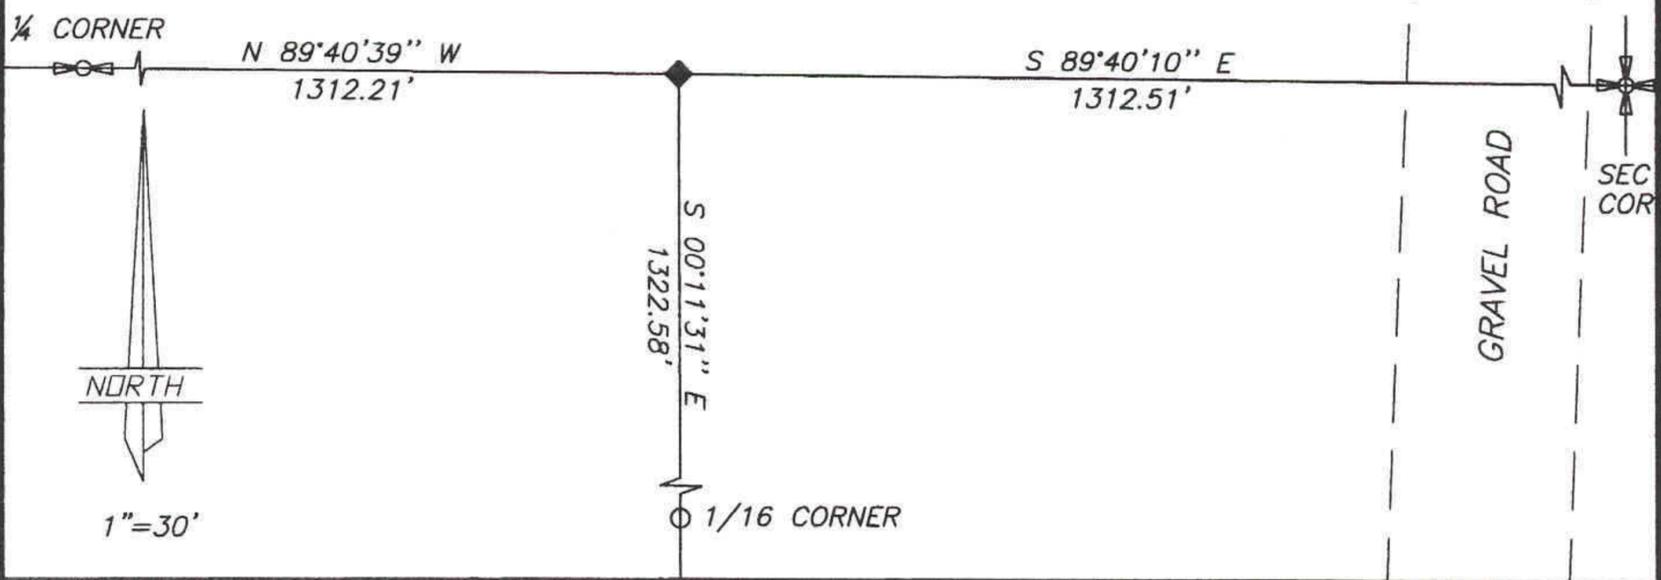


DUCHESNE COUNTY MONUMENT SURVEY RECORD

T2N R4W
 E1/16 $\frac{\text{SEC 15}}{\text{SEC 22}}$
 U.S.B.&M.

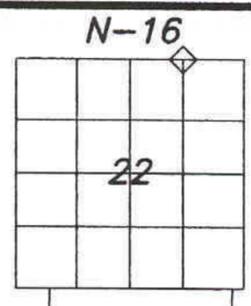

DESCRIPTION OF CORNER EVIDENCE FOUND

FOUND 3 1/4" DIA. ALUMINUM FOREST SERVICE MONUMENT, STAMPED;



DESCRIPTION OF MONUMENT AND ACCESSORIES ESTABLISHED TO PERPETUATE THE ORIGINAL LOCATION OF THE CORNER

(REFERENCED AS SHOWN)

STATE PLANE COORDINATE DATA

CERTIFICATION

I Jerry D. Allred, Professional Land Surveyor, State of Utah, do hereby certify that I have performed or reviewed the work done on the diagrammed corner as reported on this recordation form and approve same

Date 3 Dec 2002

Jerry D. Allred, Professional Land Surveyor
 Certificate No. 148951
 Duchesne County Surveyor

