
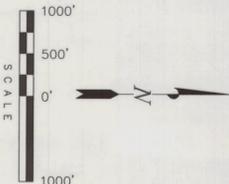
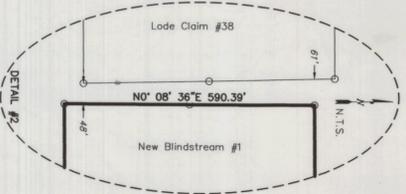
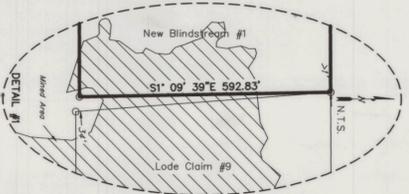


TOM HOWCROFT

NEW BLINDSTREAM #1 MINING CLAIM
Section 28, T2N, R8W, U.S.B.&M.
Duchesne County, Utah

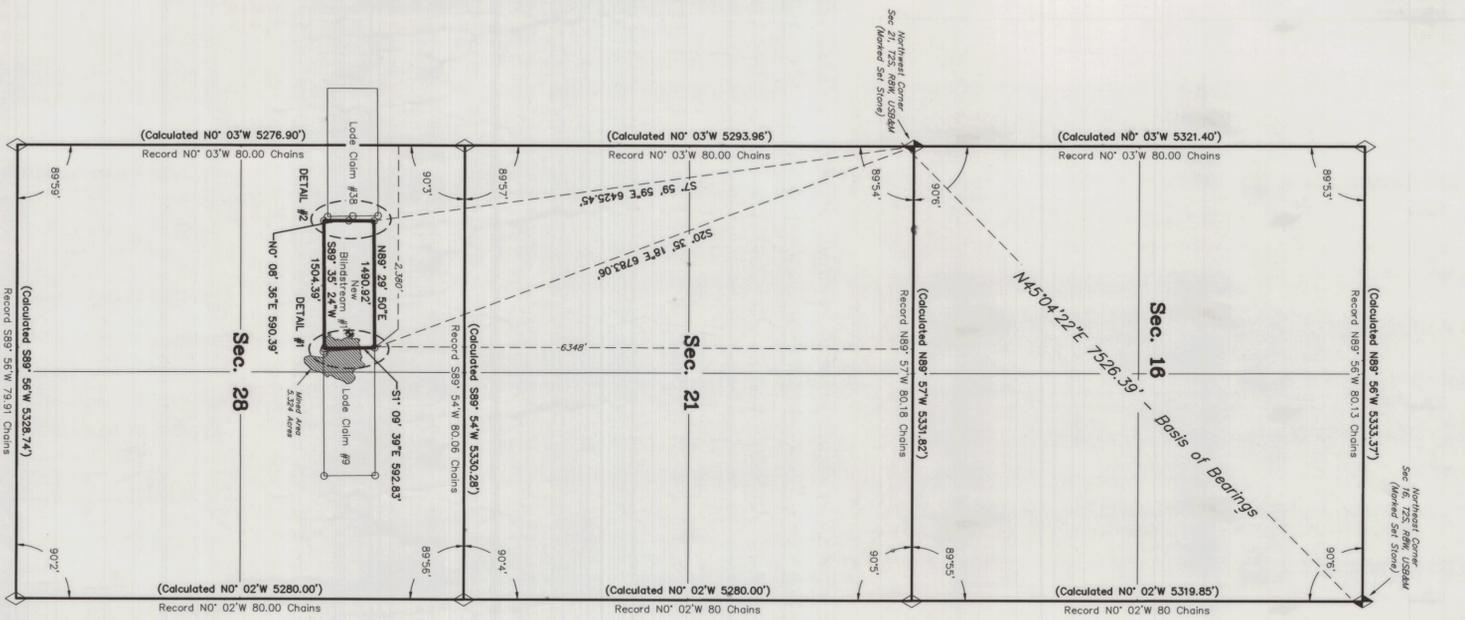

NEW BLINDSTREAM #1 MINING CLAIM METES AND BOUND DESCRIPTIONS

BEGINNING AT THE NORTHEAST CORNER OF BLINDSTREAM #1 MINING CLAIM, AND PROCEEDING NORTH 1/4 OF SECTION 28, T2N, R8W, U.S.B.&M., WHICH BEARS S02°39'39\"/>

REVISED LODGE CLAIM DESCRIPTION

NEW BLINDSTREAM #1 LODGE CLAIM TO THE PUBLIC SURVEY. THE NE CORNER OF THIS CLAIM IS APPROXIMATELY 6.348' SOUTH AND 2.387' EAST FROM THE SW CORNER OF SECTION 19, T2N, R8W, U.S.B.&M. SAID SOUTHWEST CORNER BEING A MARKED SET STONE. THENCE S01°09'39\"/>

CERTIFICATE OF SURVEYING

I, STACY W. STEWART, A REGISTERED PROFESSIONAL LAND SURVEYOR IN THE STATE OF UTAH, HEREBY CERTIFY THAT THE ABOVE DESCRIBED PLAT HAS BEEN CORRECTLY DRAWN AND REPRESENTS THE TRUE AND CORRECT REPRESENTATION OF SAID SECTION, AND THAT ALL REQUIREMENTS OF SAID SUBDIVISION, BASED ON DATA COMPILED FROM THE RECORDS OF THE JUNTA COUNTY RECORDERS' OFFICE, HAVE BEEN FULLY COMPLIED WITH. THE SURVEY AND READING THE CURRENT ZONE REQUIREMENTS OF THE LOTS HAVE DESCRIBED HEREON COMPLY WITH THE CURRENT ZONE DATED THIS 17TH DAY OF September,

2013.
SURVEYOR'S LICENSE NO. 199377, STACY W. STEWART

 STACY W. STEWART

- LEGEND**
- ◆ = SECTION CORNERS FOUND
 - ◇ = SECTION CORNERS CALCULATED
 - = LODGE CLAIM CORNERS FOUND (FOUND 2\"/>

COUNTY SHERIFFS, FILE # 2851

Tri State
Land Surveying, Inc.
P. (435) 781-2501
F. (435) 781-2508
180 NORTH VERMIL AVE. VERMIL, UTAH 84078

DRAWN BY: DP / SV
DATE: 9-16-13
SCALE: 1" = 1,000'
DWG # 13-0232

FILE: V:\ESRP\Vermap\Drawings\PROJECT SERVICES\VERMIL\Vermap\Drawings