


PROPERTY SURVEY FOR

**BLAIR & LINDA JEFFS**

SECTION 36, TOWNSHIP 2 NORTH, RANGE 9 WEST

UINTAH SPECIAL BASE AND MERIDIAN

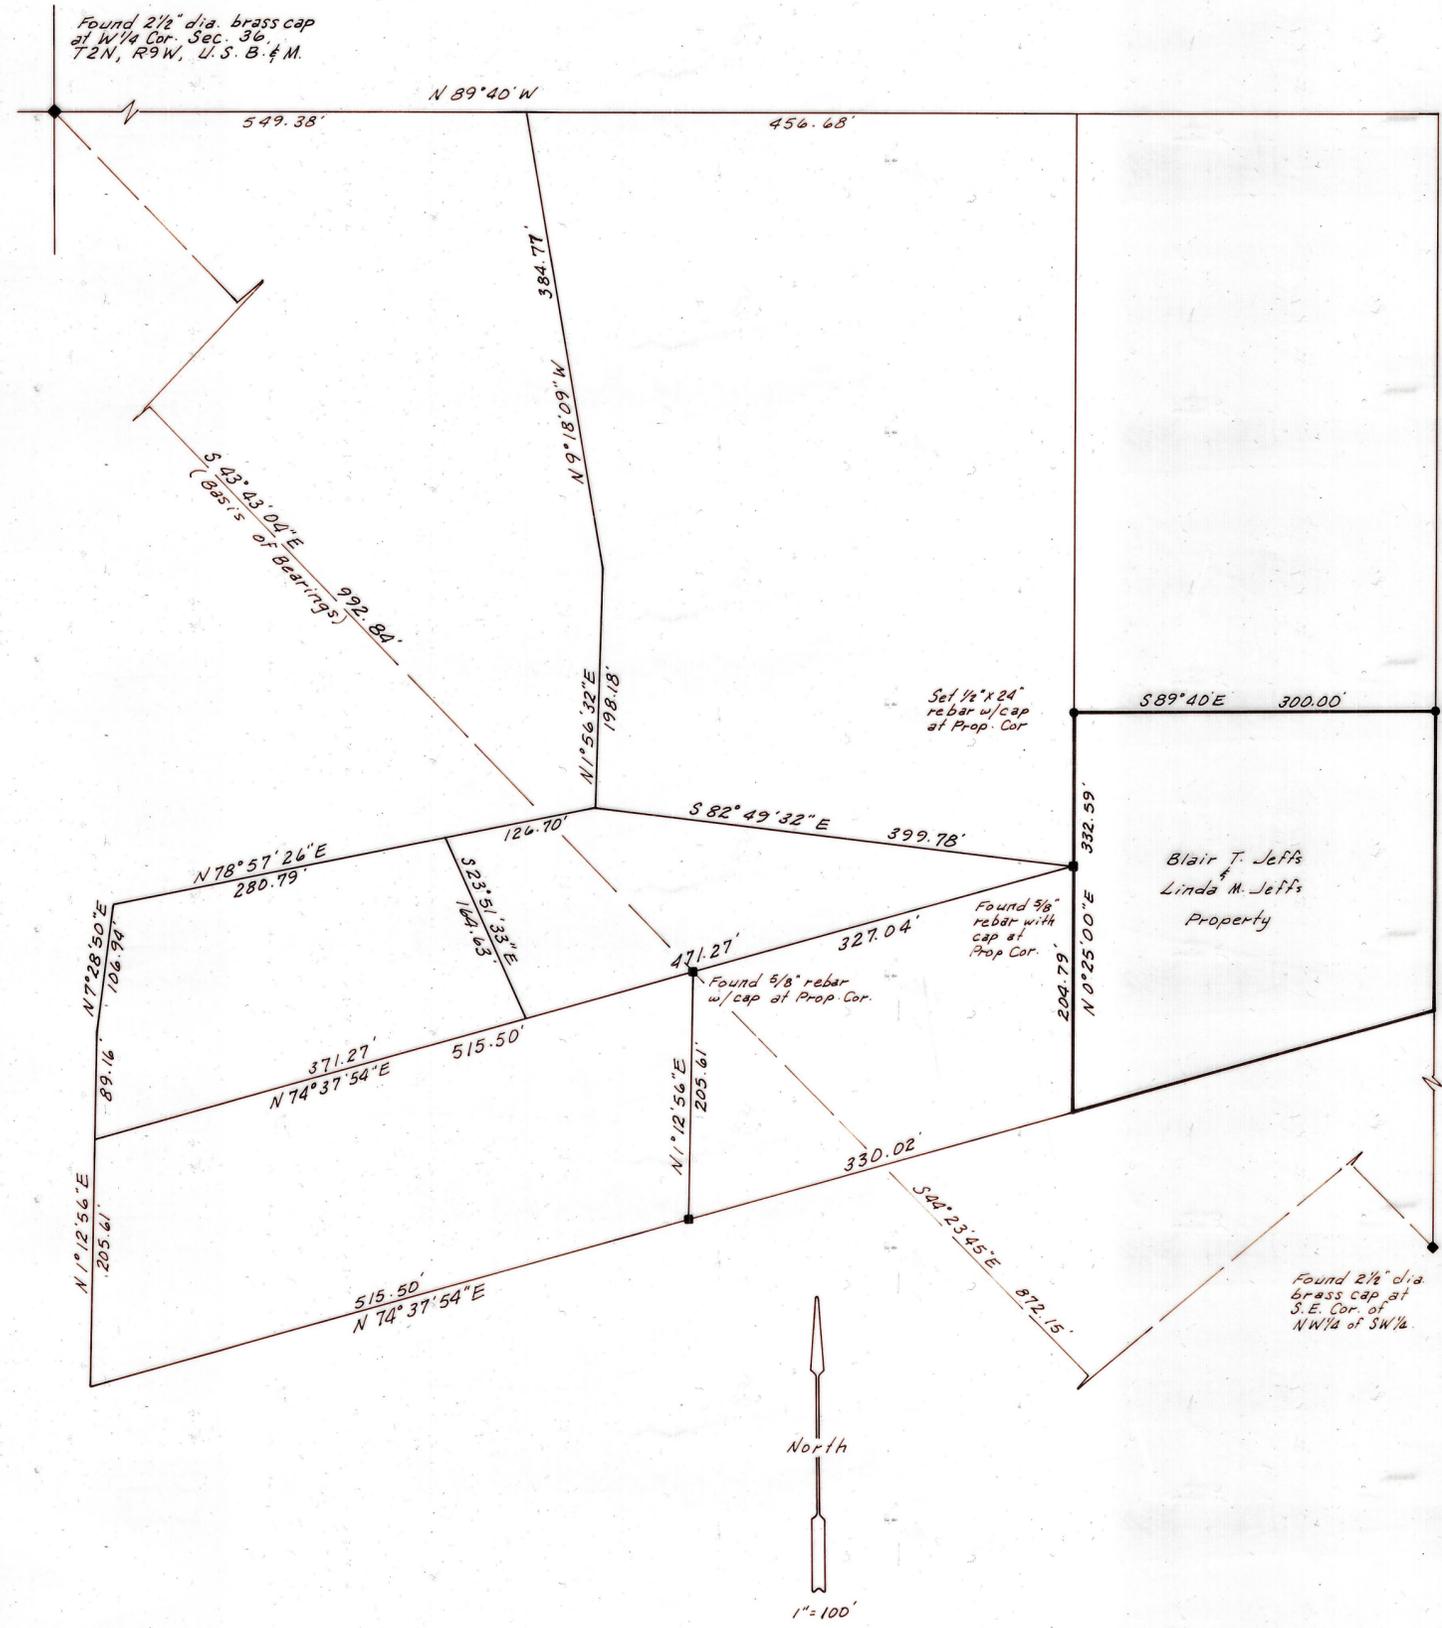

Set 1/2" x 24" rebar w/cap at Prop. Cor.

Set 1/2" x 24" rebar w/cap at Prop. Cor.

Found 3/8" rebar with cap at Prop. Cor.


Found 5/8" rebar w/cap at Prop. Cor.

Found 2 1/4" dia brass cap at S.E. Cor. of NW 1/4

**SURVEYOR'S CERTIFICATE**

This is to certify that I have surveyed the parcel of land shown on this plat as being owned by Blair and Linda Jeffs, that said survey was based upon the CERTIFICATE OF SURVEY prepared by John B. Stahl on 19 August 1988, using the bearings and distances indicated on said CERTIFICATE, that the monuments indicated were found or set during said survey, and that this plat accurately represents said survey to the best of my knowledge.

*Jerry D. Allred*  
Jerry D. Allred, Registered Land Surveyor, Cert. No. 148951 (Utah)

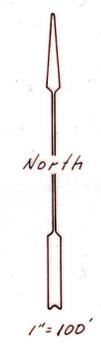

Duchesne County Surveyor's File # 417

**JERRY D. ALLRED & ASSOCIATES**  
Surveying & Engineering Consultants  
121 North Center Street  
P.O. Box 975  
DUCHESTER, UTAH 84021  
(801) 738-5352

4 Aug '94

94-100-046