


DUCHESNE COUNTY SURVEY MONUMENT RECORD

T2S R1W

28	27
 33 | 34
 USB&M
 1988

E4-13

SKETCH SHOWING MONUMENTS AND TIES

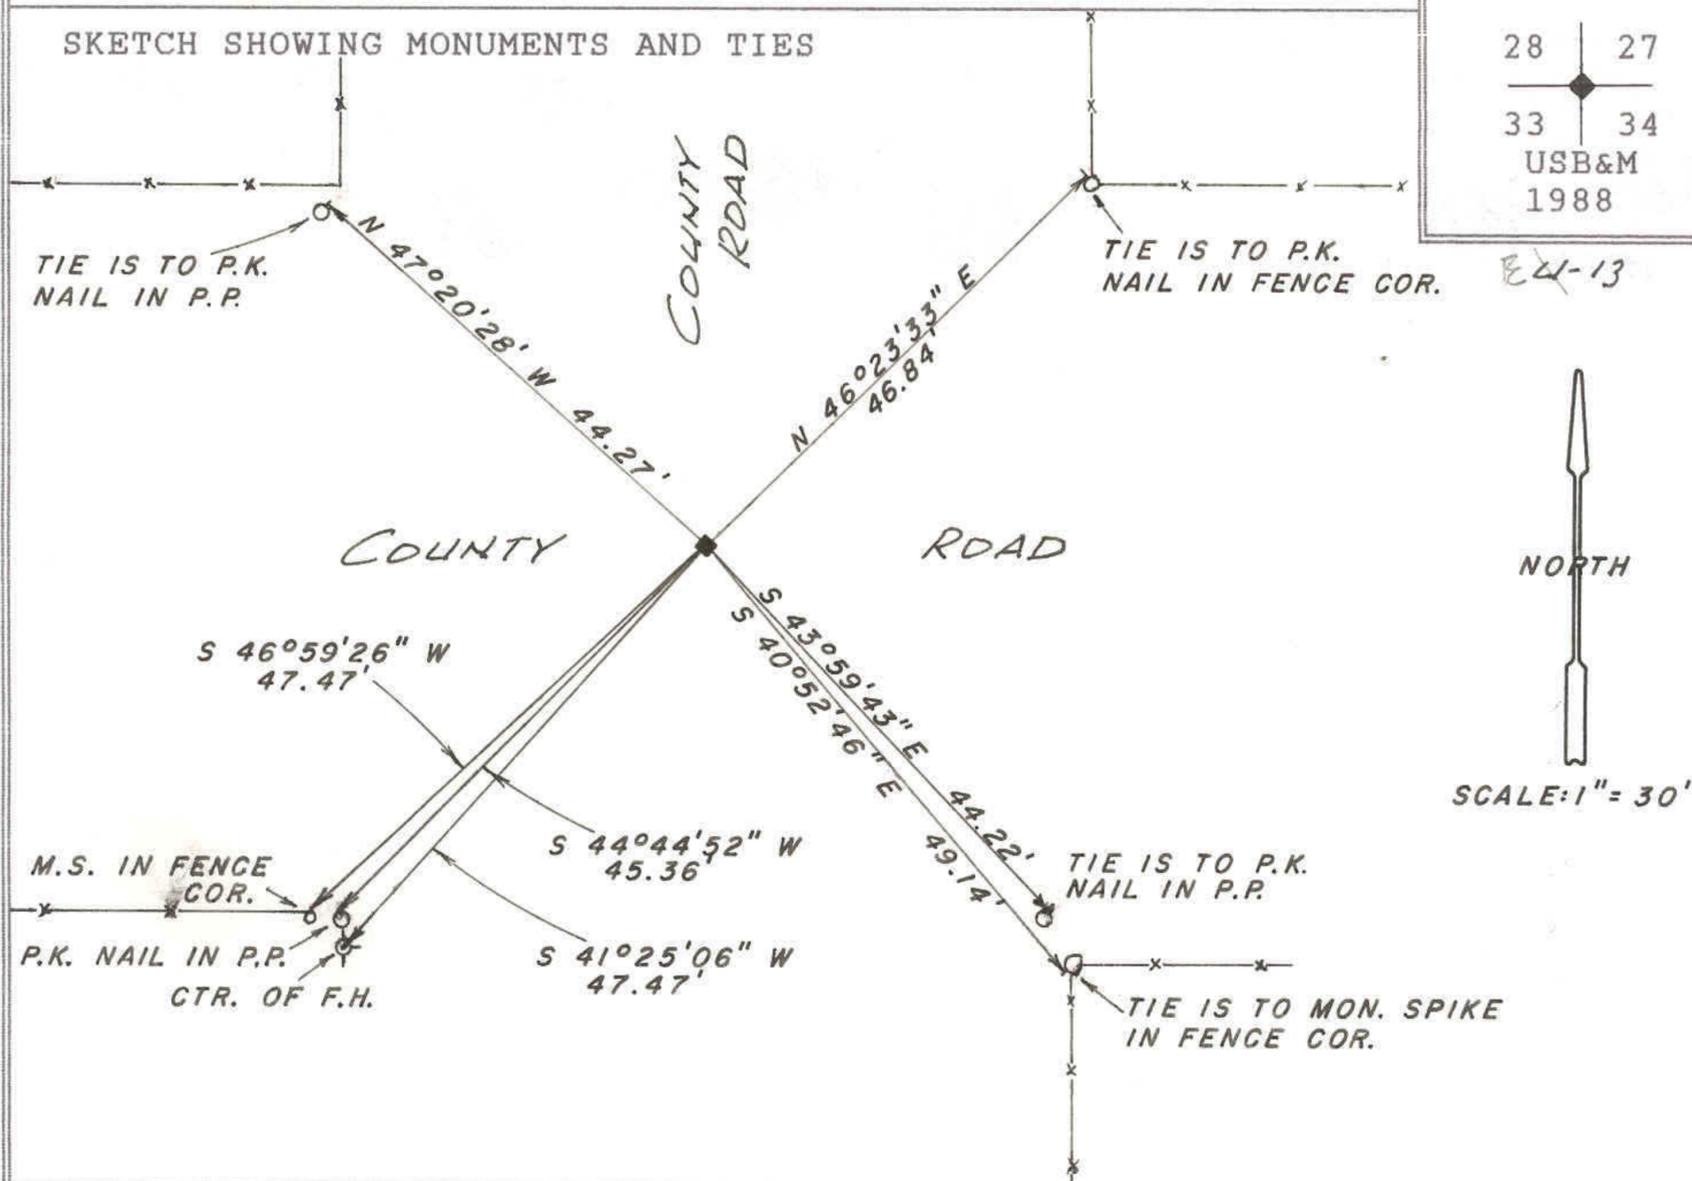

DESCRIPTION OF CORNER EVIDENCE FOUND

Found centerpunched railroad spike at the position of the corner in the center of a road intersection.

DESCRIPTION OF MONUMENT AND ACCESSORIES ESTABLISHED TO PERPETUATE THE ORIGINAL LOCATION OF THE CORNER

Referenced as shown.

STATE PLANE COORDINATE DATA

CERTIFICATION

I JERRY D. ALLRED, Registered Land Surveyor, State of Utah, hereby certify that I have performed or reviewed the work done on the diagrammed corner as reported on this recordation form and approve same.

Date 30 JUNE 1988

Jerry D. Allred
 Signature of Surveyor

3817
 Reg. No.