

# DUCHESNE COUNTY MONUMENT SURVEY RECORD

T2S R1W



CEN ¼

+

SEC 30

U.S.B.&M.


G-3

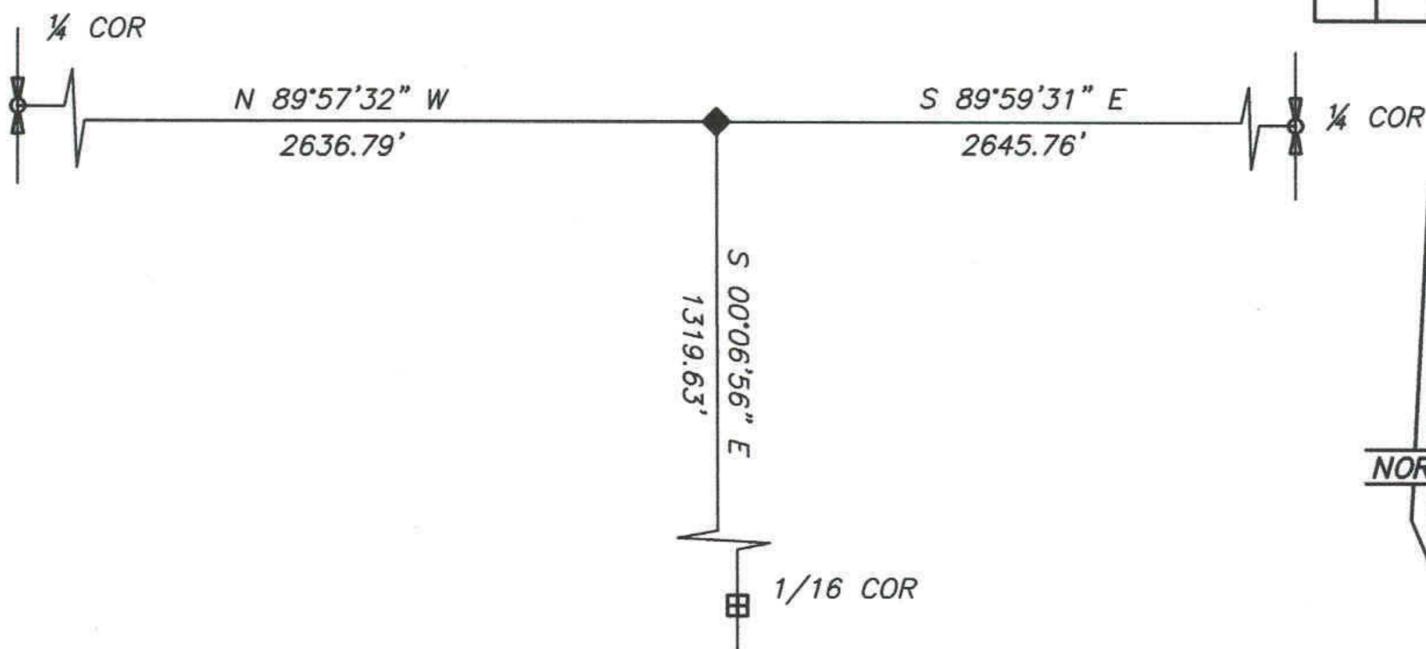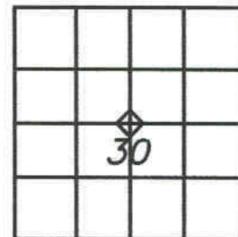

## DESCRIPTION OF CORNER EVIDENCE FOUND

FOUND 2½" ALUMINUM MONUMENT IN STONE MOUND.

MONUMENT STAMPED:

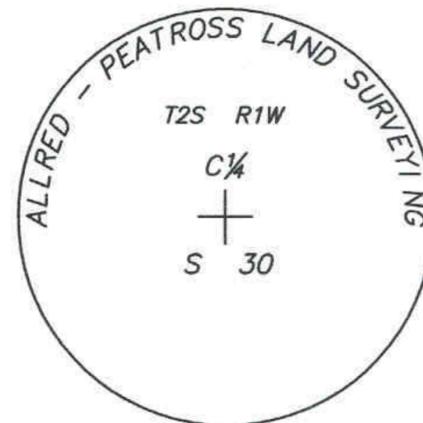

## DESCRIPTION OF MONUMENT AND ACCESSORIES ESTABLISHED TO PERPETUATE THE ORIGINAL LOCATION OF THE CORNER

REFERENCED MONUMENT AS SHOWN.

## STATE PLANE COORDINATE DATA

## CERTIFICATION

21 DEC 2002

I Jerry D. Allred, Professional Land Surveyor, State of Utah, do hereby certify that I have performed or reviewed the work done on the diagrammed corner as reported on this recordation form and approve same

Date 26 Nov 2002

Jerry D. Allred, Professional Land Surveyor  
 Certificate No. 148951  
 Duchesne County Surveyor

