

DUCHESNE COUNTY SURVEY MONUMENT RECORD


T2S R1W

SKETCH SHOWING MONUMENTS AND TIES

S 16 | S 15
 S 21 | S 22

1989

USB&M
 N/A-13

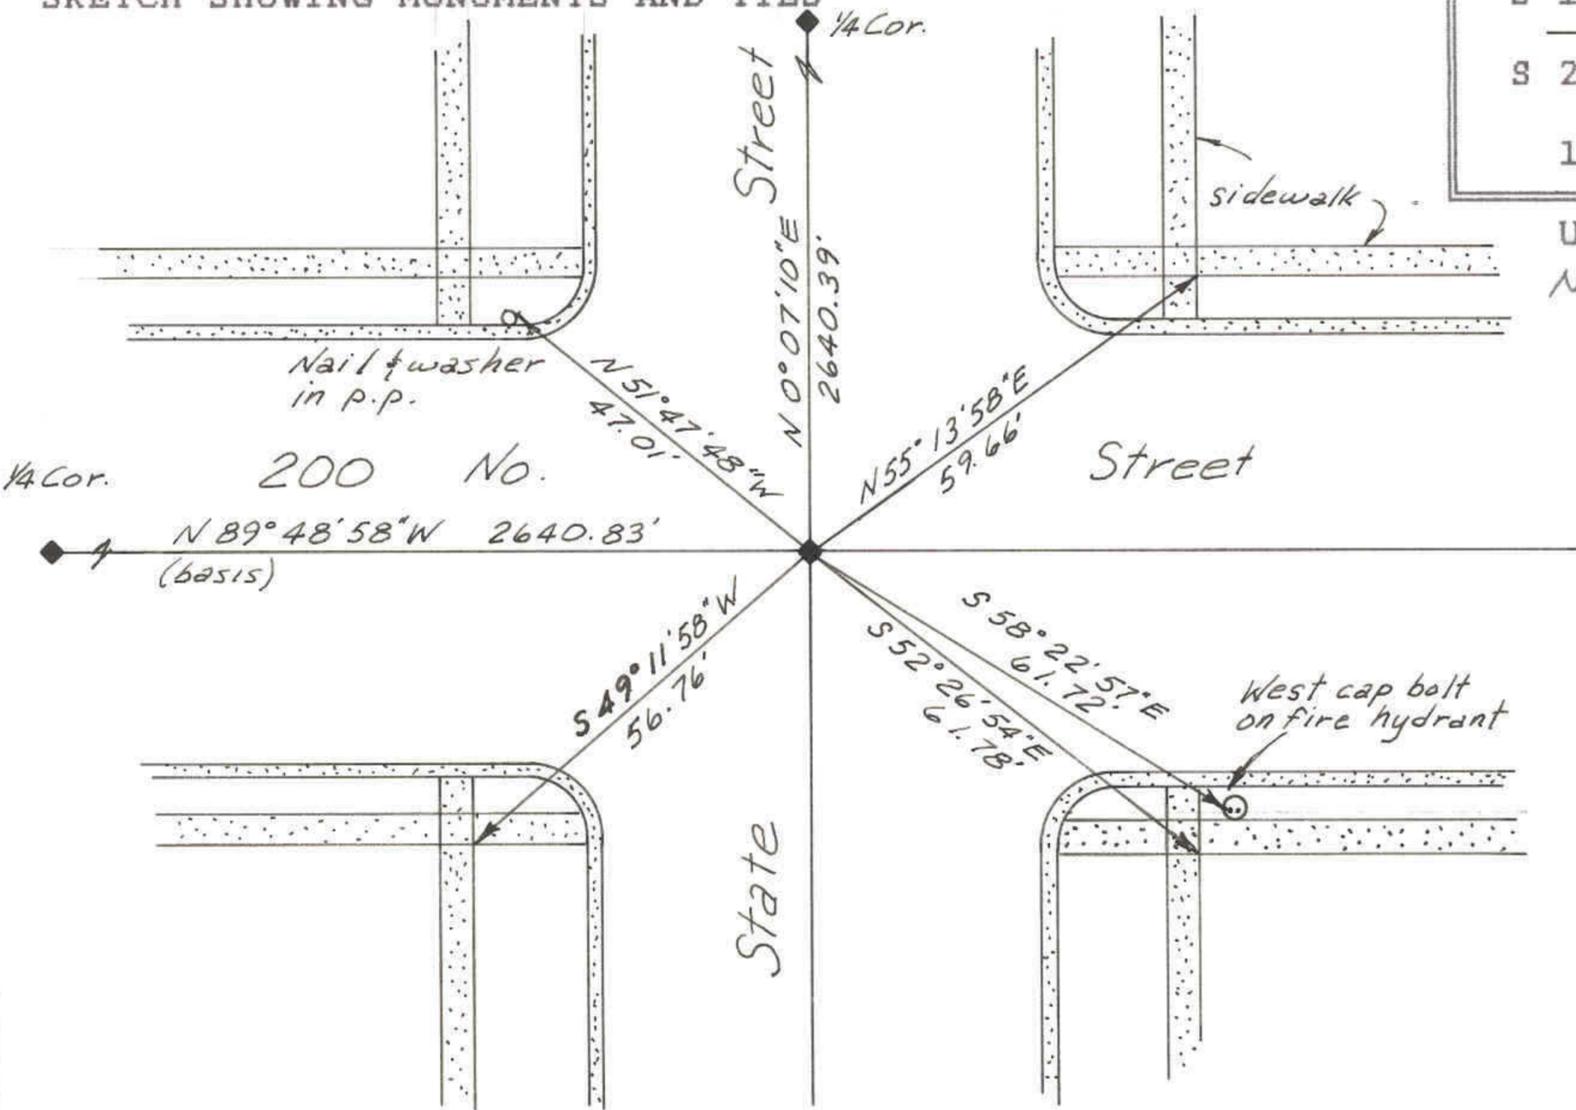

DESCRIPTION OF CORNER EVIDENCE FOUND

Found brass cap set in an iron box in the intersection of ~~Center~~^{State} Street and 200 North Street, Roosevelt City.

DESCRIPTION OF MONUMENT AND ACCESSORIES ESTABLISHED TO PERPETUATE THE ORIGINAL LOCATION OF THE CORNER

Referenced as shown.

STATE PLANE COORDINATE DATA

CERTIFICATION

I Jerry D. Allred, Registered Land Surveyor, State of Utah, hereby certify that I have performed or reviewed the work done on the diagrammed corner as reported on this recordation form and approve same.

Date 18 Jan '89

Jerry D. Allred
 Signature of Surveyor

3817
 Reg. No.