


DUCHESNE COUNTY SURVEY MONUMENT RECORD

T2S R1W  
S 8  
1\4 —◆—  
S 17  
USB&M  
1988

SKETCH SHOWING MONUMENTS AND TIES

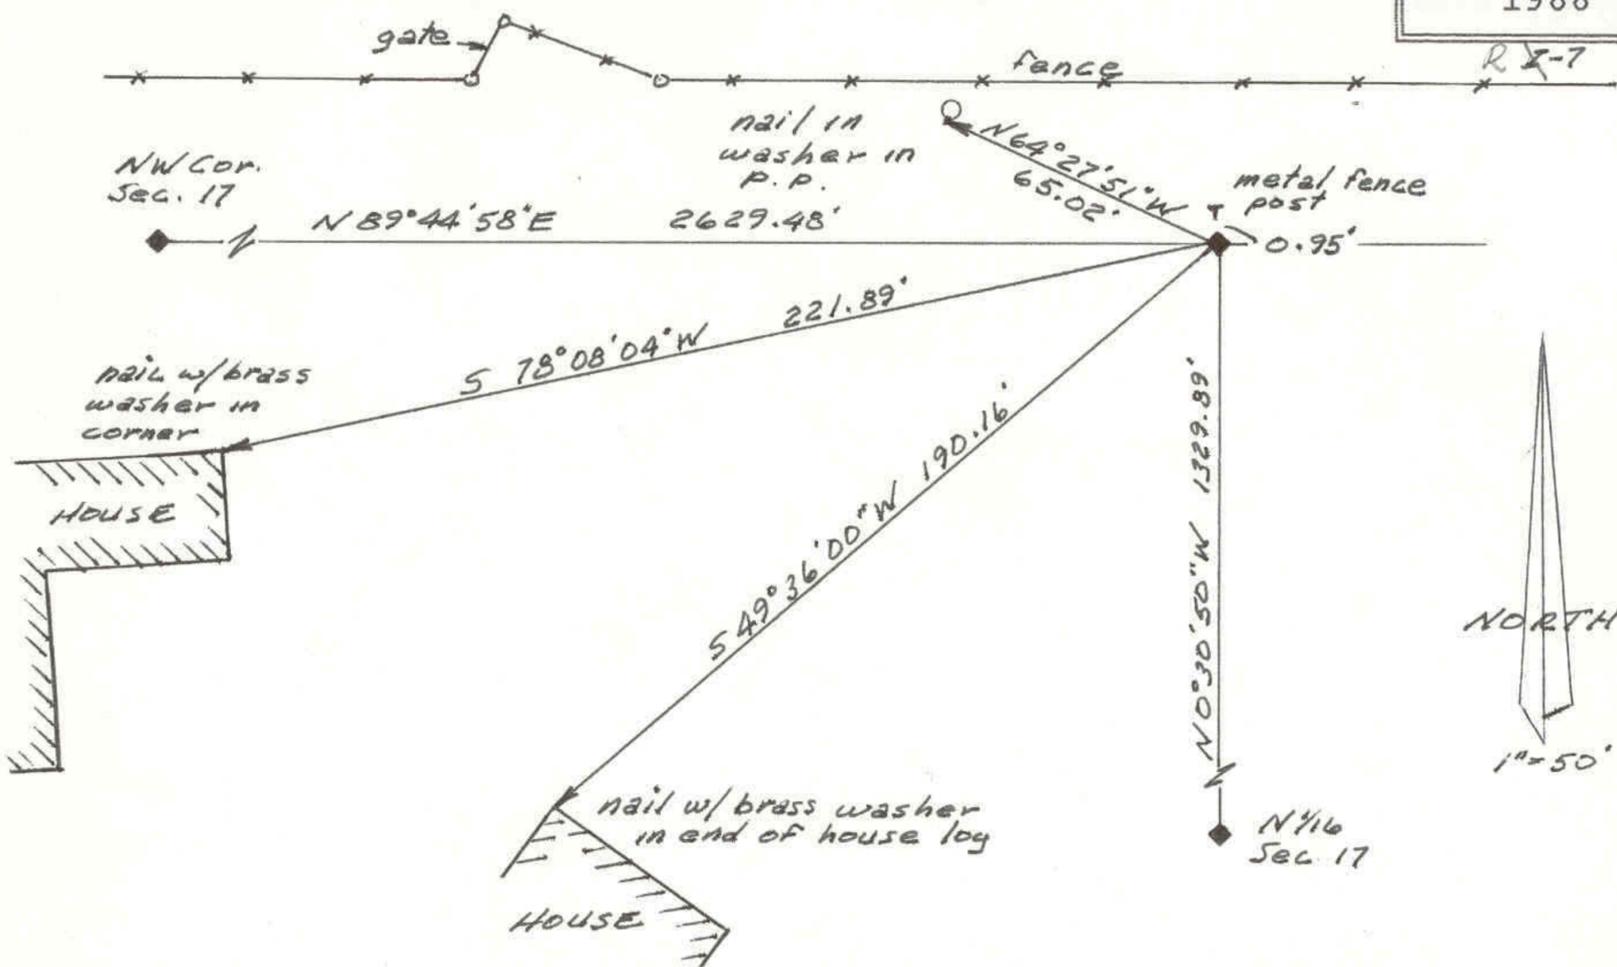

DESCRIPTION OF CORNER EVIDENCE FOUND

Found 5\8" dia. iron rod at position of corner with scattered stone mound and witness metal fence post.

DESCRIPTION OF MONUMENT AND ACCESSORIES ESTABLISHED TO PERPETUATE THE ORIGINAL LOCATION OF THE CORNER

Set a 2-1\2" dia. aluminum county monument at position of corner, stamped: DUCHESNE COUNTY SURVEY UNLAWFUL TO DISTURB

T2S R1W  
S 8  
1\4 —◆—  
S 17  
1988

Reset metal fence post and referenced as shown.

STATE PLANE COORDINATE DATA

CERTIFICATION

I JERRY D. ALLRED, Registered Land Surveyor, State of Utah, hereby certify that I have performed or reviewed the work done on the diagrammed corner as reported on this recordation form and approve same.

Date 28 Nov '88

Jerry D. Allred  
Signature of Surveyor

3817  
Reg. No.