

**PROPERTY SURVEY  
FOR  
REESE MURPHY  
IN SECTION 21, T2S, R1W, U.S.B.&M.**



DESCRIPTION OF PARCEL

Beginning at a point on the South line of the SW1/4 of the SW1/4 of Section 21, Township 2 South, Range 1 West of the Uintah Special Base and Meridian, said point being East 955.00 feet from the Southwest Corner of said Section:  
Thence North 0°00'20" East (North, by record) 577.5 feet parallel with the East line of said SW1/4 of said SW1/4 of said Section;  
Thence East 364.45 feet parallel with the South line of said SW1/4 (365 feet, more or less, by record) to said East line;  
Thence South 0°00'20" West 577.5 feet along said East line to the Southeast Corner of said SW1/4 of said SW1/4;  
Thence West 364.45 feet along said South line to the Point of Beginning (365 feet, more or less, by record) containing 4.83 acres.

SURVEYOR'S CERTIFICATE

This is to certify that I have surveyed the parcel of land shown on this plat, and that the monuments indicated were found or set during said survey, and that this plat accurately represents said survey to the best of my knowledge.


*Jerry D. Allred*  
Jerry D. Allred, Registered Land  
Surveyor, Cert. No. 3817 (Utah)

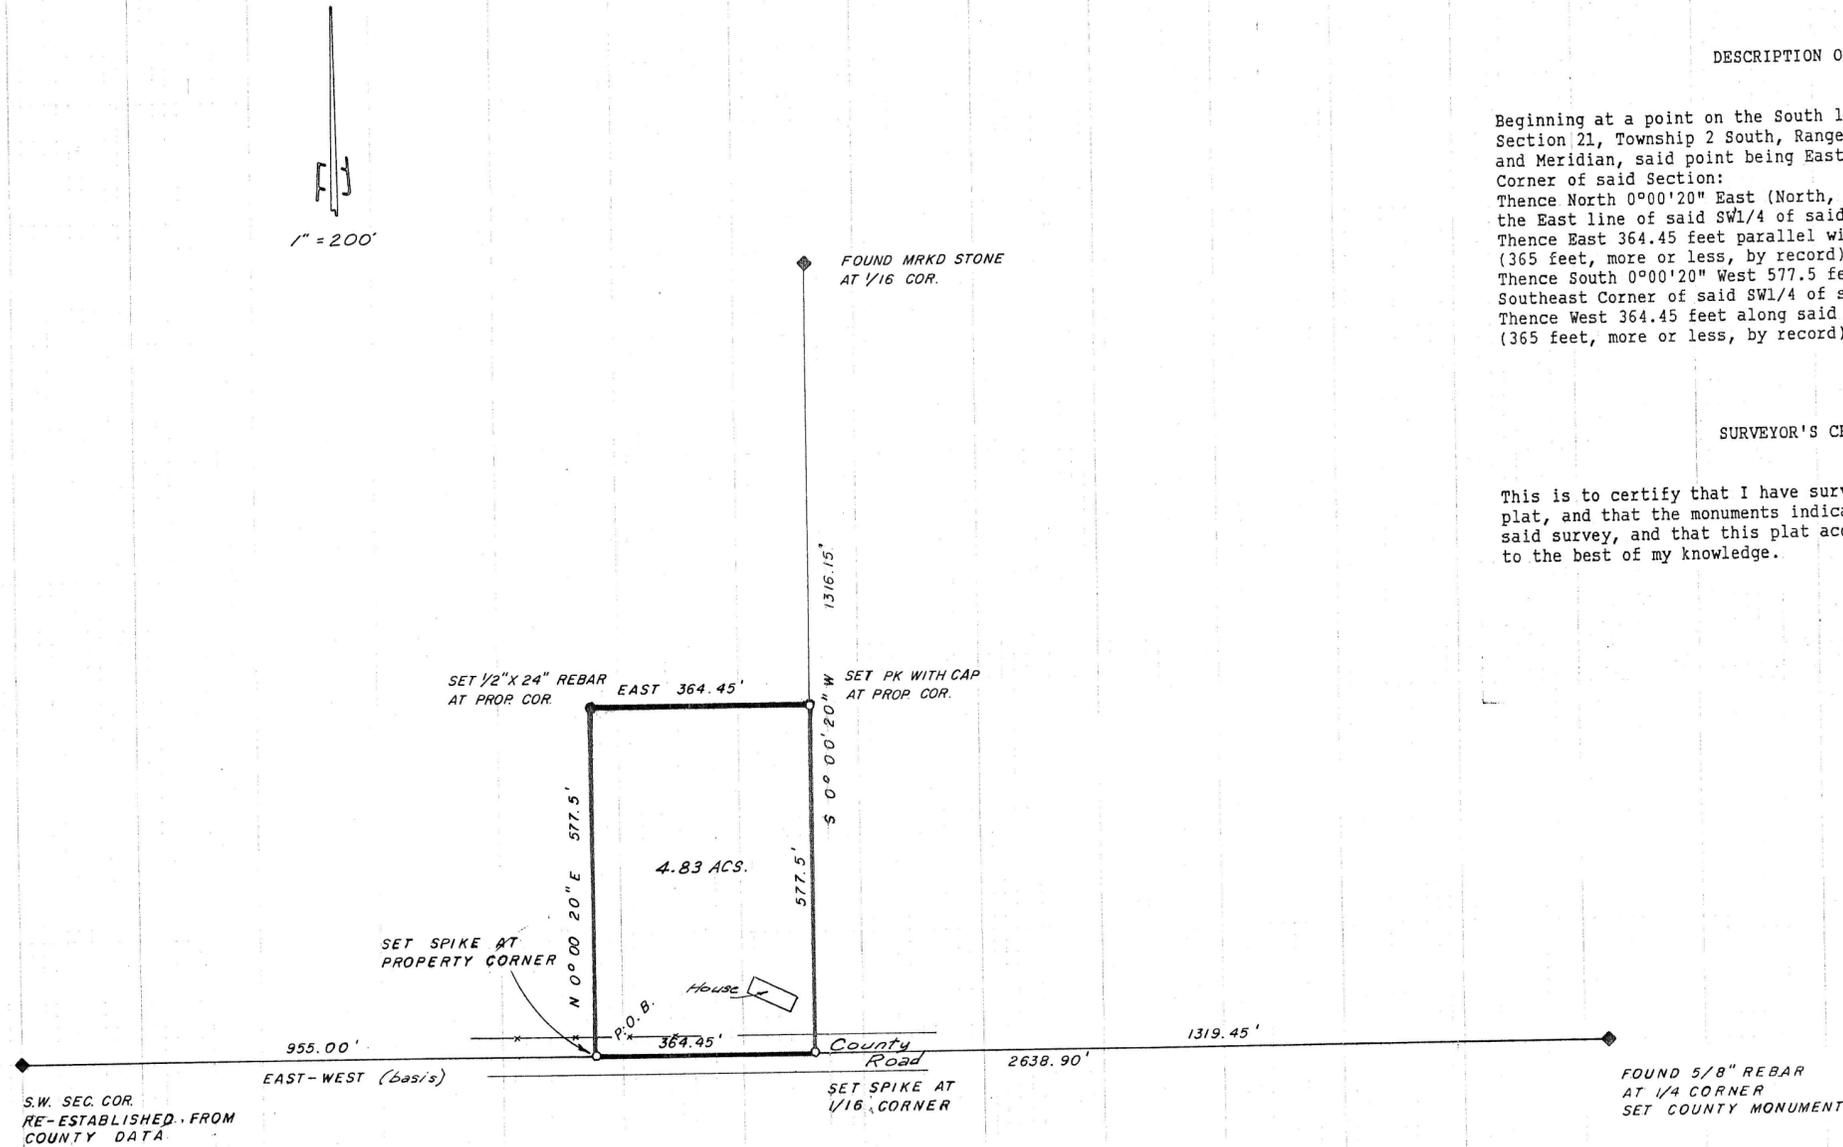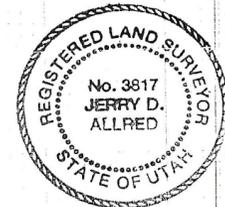

11 July '89

89-100-019

1 Mar '90 Duch Co. Sur File #100

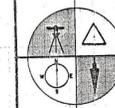

**JERRY D. ALLRED & ASSOCIATES**  
Surveying & Engineering Consultants

121 North Center Street  
P.O. Drawer C  
DUCHESTER, UTAH 84021  
(801) 738-5352