




# IRRIGATION PIPELINE RIGHT-OF-WAY SURVEY FOR DRY GULCH IRRIGATION COMPANY (CLASS K-2)

SECTION 7, T2S, R1W, U.S.B.&M.  
DUCHESE COUNTY, UTAH  
SURVEYORS CERTIFICATE

This is to certify that I have surveyed the right-of-way tracts shown on this plat, and that the monuments indicated were found or set during said survey, and that this plat accurately represents said survey to the best of my knowledge.

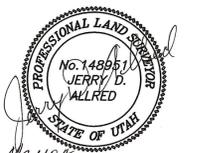

10 APR 04  
Jerry D. Allred, Professional Land Surveyor  
Certificate Number 148951 (Utah)

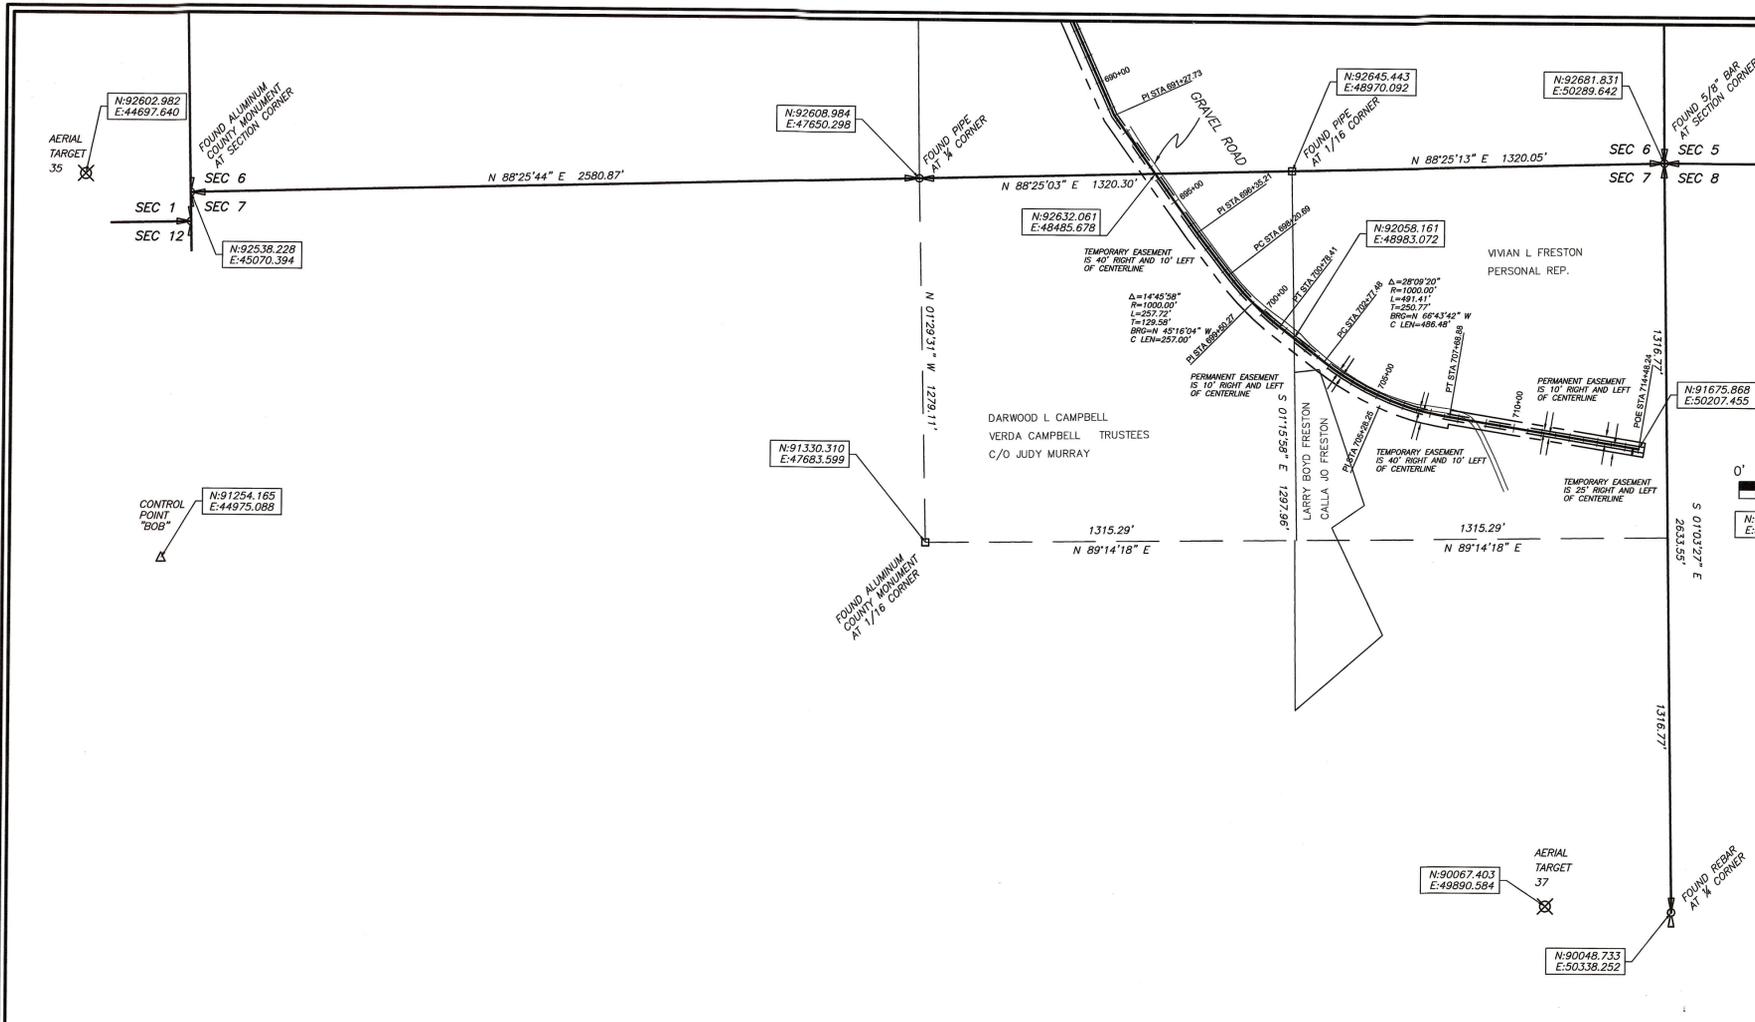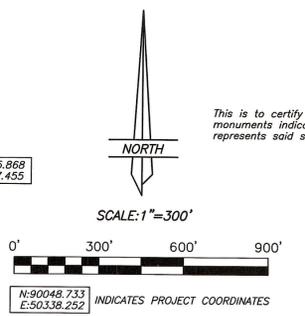

### OWNERS GRANT OF EASEMENT

**KNOW ALL MEN BY THESE PRESENTS:**  
That the undersigned, Grantors, warrant that they own the tract (s) of land set forth on this plat which is hereby acknowledged, they do hereby grant and convey unto the DRY GULCH IRRIGATION COMPANY, Grantee, its successors and assigns, a right of way for the purpose of laying, constructing, reconstructing, replacing, renewing, operating, maintaining, repairing, and removing pipes and pipelines for the transportation of water, and the right to alter, add to, change and remove the same from time to time, along, over, through, upon, under and across Grantor's land situated in the County of Duchesne, State of Utah. The course of the pipeline right of way and the width of the right of way is set forth on this plat. The right of way includes the right of ingress and egress to and from said land and lines, or any of them, for the purposes aforesaid. To have and to hold said easements, rights, and rights of way, unto the said Grantee, its successors and assigns, as long as the easement is being used for the purpose set forth herein. This instrument embodies the entire agreement between the Grantors and Grantee with respect to the subject hereof. The easements and rights hereby granted and all of the terms and conditions hereof shall be binding upon and shall inure to the benefit of the heirs, administrators, executors, successors and assigns of the parties hereto; and the rights and easements herein granted may be assigned together or separately and in whole or in part.

Landowner's Signatures

VERDA CAMPBELL, TRUSTEE  
C/O JUDY MURRAY  
8274 West 27th South  
Pocahontas, Utah 84098  
My Commission Expires  
September 29, 2015

State of Utah }  
County of Duchesne } SS  
On the dates shown by each signature, personally appeared before me the signers of the above dedication who duly acknowledged to me that they did execute same.  
My commission expires 9-29-05  
*Carolyn W. Winters*  
Notary Public  
CONTROL POINT "BM-M23"

VIVIAN L. FRESTON  
PERSONAL REP.

State of Utah }  
County of Duchesne } SS  
On the dates shown by each signature, personally appeared before me the signers of the above dedication who duly acknowledged to me that they did execute same.  
My commission expires \_\_\_\_\_  
Notary Public

LARRY BOYD FRESTON  
CALLA JO FRESTON

State of Utah }  
County of Duchesne } SS  
On the dates shown by each signature, personally appeared before me the signers of the above dedication who duly acknowledged to me that they did execute same.  
My commission expires \_\_\_\_\_  
Notary Public

### COUNTY RECORDER'S CERTIFICATE

State of Utah }  
County of Duchesne } SS  
This is to certify that this plat was filed for recording in the County Recorder's Office on the 20 day of July, 2004 at 4:32 o'clock and is duly recorded.  
Book 1414 Page 217-200  
Filing No. 2-10926  
# 332  
County Recorder

COUNTY SURVEYOR'S FILE # 1028  
JERRY D. ALLRED AND ASSOCIATES  
SURVEYING CONSULTANTS  
121 NORTH CENTER ST. - P.O. BOX 975  
DUCHESE, UTAH 84021  
(435) 738-5352