


FOUND DUCHESNE COUNTY MONUMENT AT 1/4 CORNER

SEC 27 SEC 26
SEC 34 SEC 35

FOUND UTAH COUNTY MONUMENT AT SEC COR

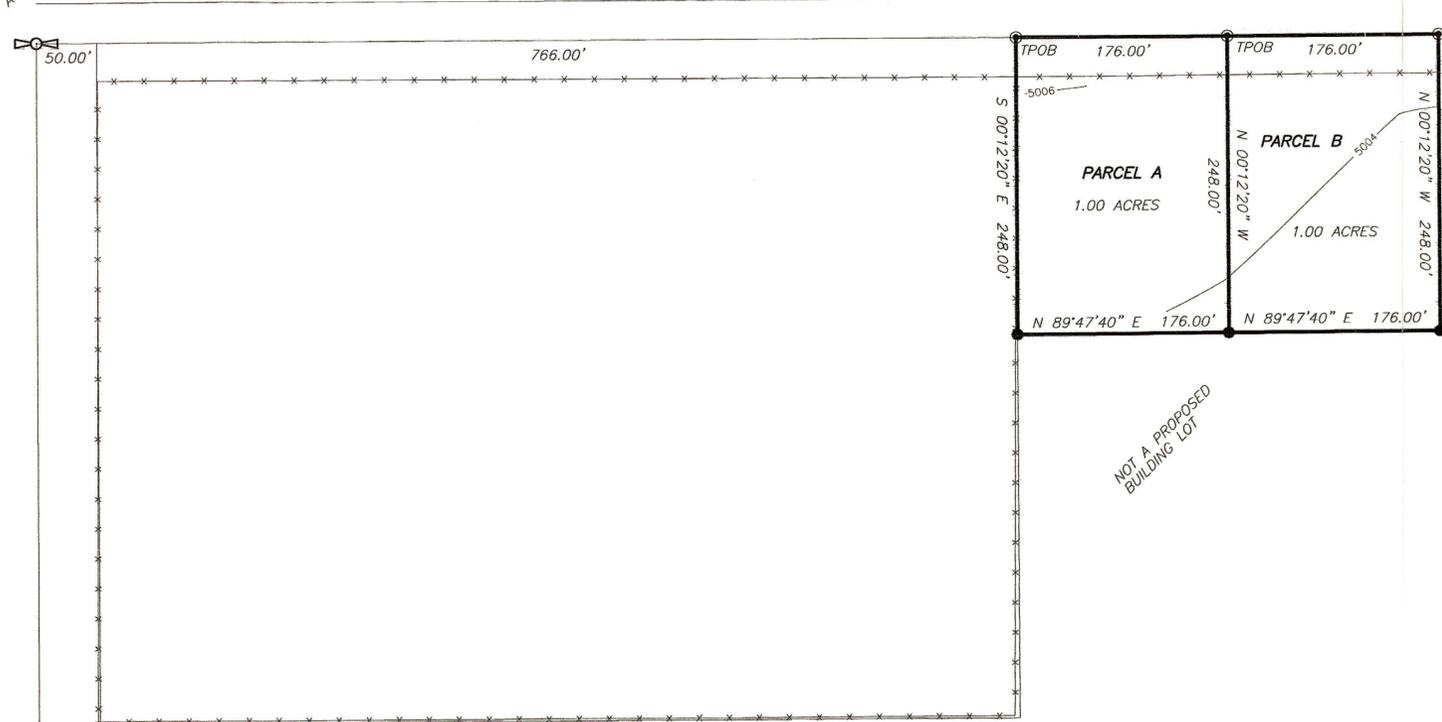

N 89°47'40" E 2643.26'

NOT A PROPOSED BUILDING LOT

NOT A PROPOSED BUILDING LOT

MINOR SUBDIVISION
PROPERTY SURVEY FOR
MERIS SECREST
SECTION 34, TOWNSHIP 2 SOUTH, RANGE 1 WEST
UINTAH SPECIAL BASE & MERIDIAN

DESCRIPTION OF PARCEL A

Commencing at the North Quarter Corner of Section 34, Township 2 South, Range 1 West of the Uintah Special Base and Meridian;
Thence North 89°47'40" East 816.00 feet along the North line of the NE1/4 of said Section to the TRUE POINT OF BEGINNING;
Thence South 00°12'20" East 248.00 feet perpendicular to said North line;
Thence North 89°47'40" East 176.00 feet parallel with said North line;
Thence North 00°12'20" West 248.00 feet to said North line;
Thence South 89°47'40" West 176.00 feet along said North line to the TRUE POINT OF BEGINNING, containing 1.00 acres. Said parcel being subject to that portion being used as County Road right-of-way.

DESCRIPTION OF PARCEL B


Commencing at the North Quarter Corner of Section 34, Township 2 South, Range 1 West of the Uintah Special Base and Meridian;
Thence North 89°47'40" East 992.00 feet along the North line of the NE1/4 of said Section to the TRUE POINT OF BEGINNING;
Thence South 00°12'20" East 248.00 feet perpendicular to said North line;
Thence North 89°47'40" East 176.00 feet parallel with said North line;
Thence North 00°12'20" West 248.00 feet to said North line;
Thence South 89°47'40" West 176.00 feet along said North line to the TRUE POINT OF BEGINNING, containing 1.00 acres. Said parcel being subject to that portion being used as County Road right-of-way.

NARRATIVE

This survey was performed at the request of Meris Secrest for the purpose of dividing off two one acre parcels from her property as shown on this plat. Another parcel had previously been split off using a bearing of east-west along the North section line and the east and west lines described as north-south lines. The west line of the previously conveyed parcel did not follow the West line of the aliquot part of the section so the described bearings of north-south were taken to be perpendicular to said north line. A Duchesne County monument was found marking the North Quarter Corner and a Uintah County monument was found marking the Northeast Section Corner. These two monuments were used to define the position of the North line of the NE1/4 of the Section and the two one acre parcels were then surveyed as shown.

SURVEYOR'S CERTIFICATE

This is to certify that this plat was prepared from the field notes and electronic data collector files of an actual survey made by me, or under my personal supervision, of the parcel of land shown hereon, and that the monuments indicated were found or set during said survey, and that this plat accurately represents said survey to the best of my knowledge.

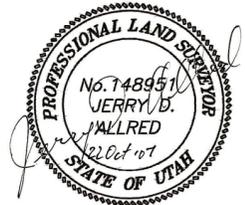


Jerry D. Allred, Professional Land Surveyor,
Certificate No. 148951, (Utah)

COUNTY RECORDER'S CERTIFICATE

STATE OF UTAH }
COUNTY OF DUCHESNE } SS
THIS IS TO CERTIFY THAT THIS PLAT WAS FILED FOR RECORD IN THE COUNTY RECORDER'S OFFICE ON THE _____ DAY OF _____, 20____, AT _____ O'CLOCK _____ M, AND IS DULY RECORDED.

FILING NO. _____ COUNTY RECORDER _____


COUNTY SURVEYOR'S FILE # 1928
JERRY D. ALLRED AND ASSOCIATES
SURVEYING CONSULTANTS
121 NORTH CENTER ST. -- P.O. BOX 975
DUCHESNE, UTAH 84021
(435) 738-5352

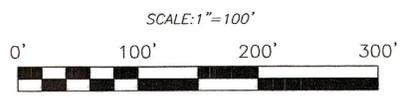

LEGEND AND NOTES

- 5/8"x24" REBAR WITH CAP STAMPED 148951 SET BY THIS SURVEY
- ⊙ SURVEY SPIKE IN BRASS WASHER STAMPED 148651 SET BY THIS SURVEY
- *— EXISTING FENCE

THIS SURVEY WAS PERFORMED USING GLOBAL POSITIONING SYSTEM (G.P.S.) PROCEDURES AND EQUIPMENT. THE BEARINGS ARE BASED ON WGS 84 DATUM.

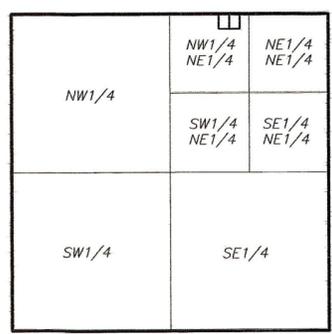

SEC 34, T2S, R1W, U.S.B.&M.
1"=2000'

DUCHESNE COUNTY PLANNING DEPARTMENT APPROVAL

APPROVED AS A MINOR SUBDIVISION ON
THIS _____ DAY OF _____ OF 20____.

MICHAEL HYDE
DUCHESNE COUNTY COMMUNITY DEVELOPMENT DIRECTOR