

SECTION 15, T2S, R1W, U.S.B.&M.
SCALE 1"=1000'

ORIGINAL DESCRIPTION
BEG NW COR SEC 15, T2S, R1W, USM E 1320 FT, S 660 FT, W 962 FT, N 365 FT, W 358 FT, N 295 FT TO BEG. 17.00 AC

AS SURVEYED AND CORRECTED DESCRIPTION


Beginning at the Northwest Section Corner of Section 15, T2S, R1W, U.S.B.&M., thence N89°40'42"E 1325.08' along the North Section Line of said Section 15, thence S0°10'41"E 661.52' along the East line of the NW 1/4 NW 1/4 of said Section 15, thence S89°45'04"W 966.15' along the Deed Line, thence N0°15'32"W 365.63' along the East Line of the Donald Hicken property, thence S85°40'42"W 358.00' to the West Section Line of said Section 15, thence N0°15'32"W 295.00' along the said West Section Line of said Section 15, thence N0°15'32"W 295.00' along the said West Section Line and to the North West Section Corner of said Section 15 which is the point of beginning. Contains 17.110 acres, more or less. Less Duchesne County Road and Utility Easements as shown on the West and North sides of this plat.

SURVEYOR'S NARRATIVE

XTO Energy, Inc. requested a survey, survey plat and revised legal description of their facility in the NW 1/4 NW 1/4 of Section 15, T2S, R1W, U.S.B.&M. Duchesne County, Utah. UELS, LLC We honored the surrounding legal descriptions and used the Duchesne County Surveyor's Corners and other corners that we found and tied into. Please note that this survey falls inside of a special survey called "the Three Mile Method" Survey which we have honored. We have shown the section corners, 1/16 corners and other points that we found and used.

**SECTION AND FENCE LINES IN THE
NW 1/4 NW 1/4 OF SECTION 15**


SCALE 1"=1000'

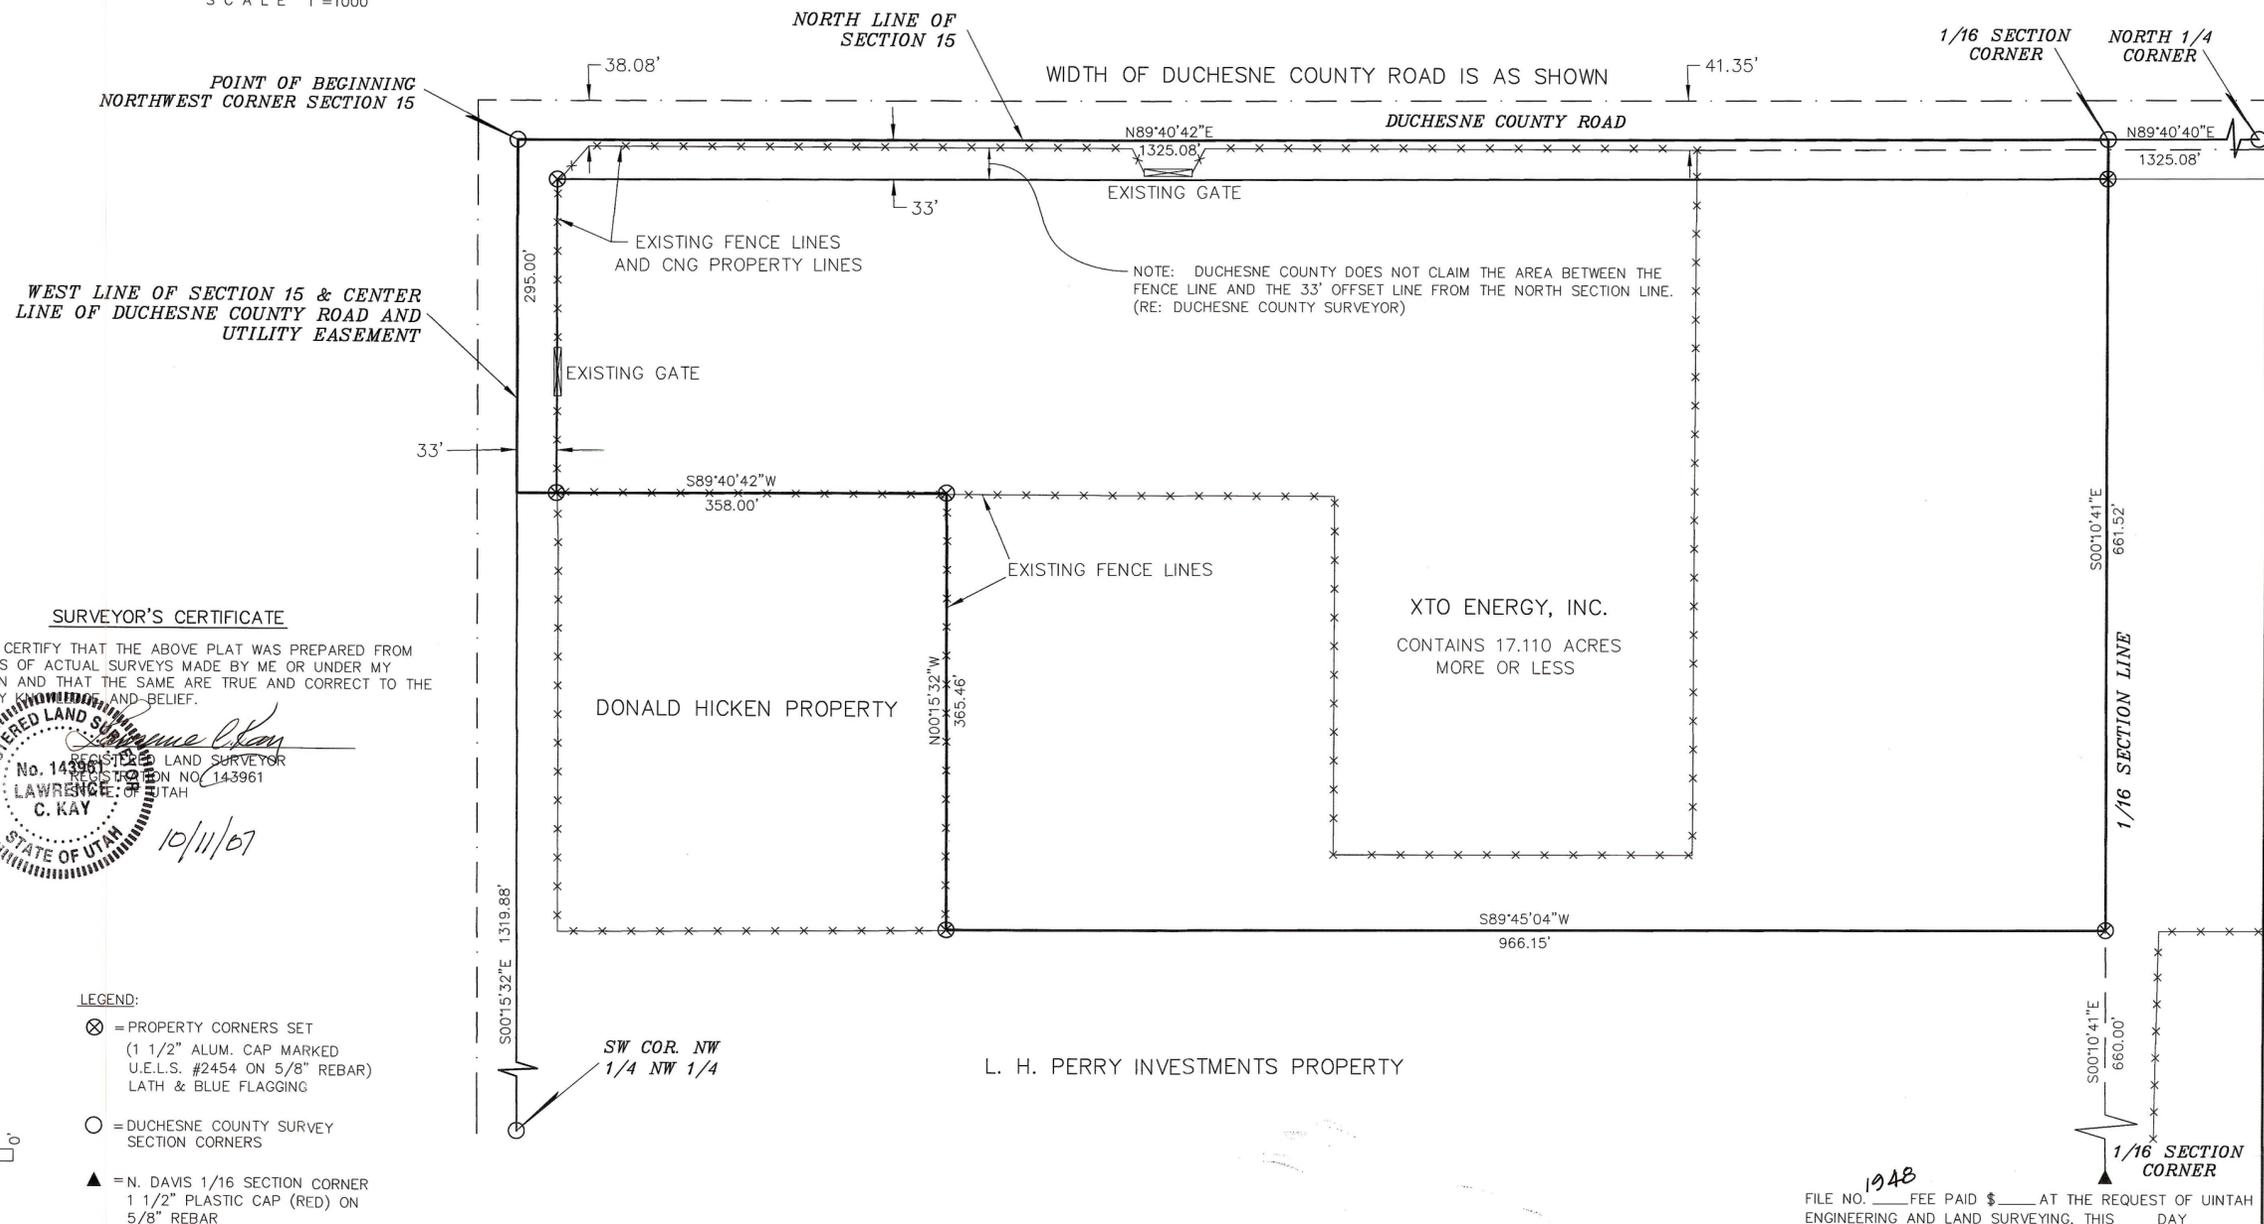

PROPERTY SURVEY FOR
XTO ENERGY, INC.
LOCATED IN THE
NW 1/4 NW 1/4 OF SECTION 15, T2S, R1W, U.S.B.&M.
DUCHESE COUNTY, UTAH

RESPONSIBLE ENGINEER
DATE: 9-17-07
REVISED:
PROJECT NO: 207-3798
SURVEYED: B.B., L.K., K.D.
DRAWN BY: R.D.S.
ELECTRONIC FILE: LA PR 2007/CNG PRODUCING.DWG
FILE: 32278
FILE NO. 1948 FEE PAID \$ AT THE REQUEST OF UINTAH ENGINEERING AND LAND SURVEYING, THIS DAY OF 20__
S-1.0

SURVEYOR'S CERTIFICATE
THIS IS TO CERTIFY THAT THE ABOVE PLAT WAS PREPARED FROM FIELD NOTES OF ACTUAL SURVEYS MADE BY ME OR UNDER MY SUPERVISION AND THAT THE SAME ARE TRUE AND CORRECT TO THE BEST OF MY KNOWLEDGE AND BELIEF.

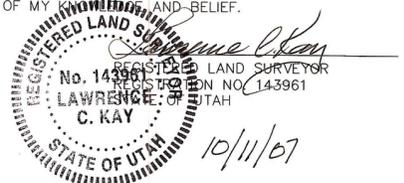

- LEGEND:**
- ⊗ = PROPERTY CORNERS SET (1 1/2" ALUM. CAP MARKED U.E.L.S. #2454 ON 5/8" REBAR) LATH & BLUE FLAGGING
 - = DUCHESE COUNTY SURVEY SECTION CORNERS
 - ▲ = N. DAVIS 1/16 SECTION CORNER 1 1/2" PLASTIC CAP (RED) ON 5/8" REBAR

