


SECTION 10, T2S, R1W, U.S.B.&M.

SCALE 1"=1000'

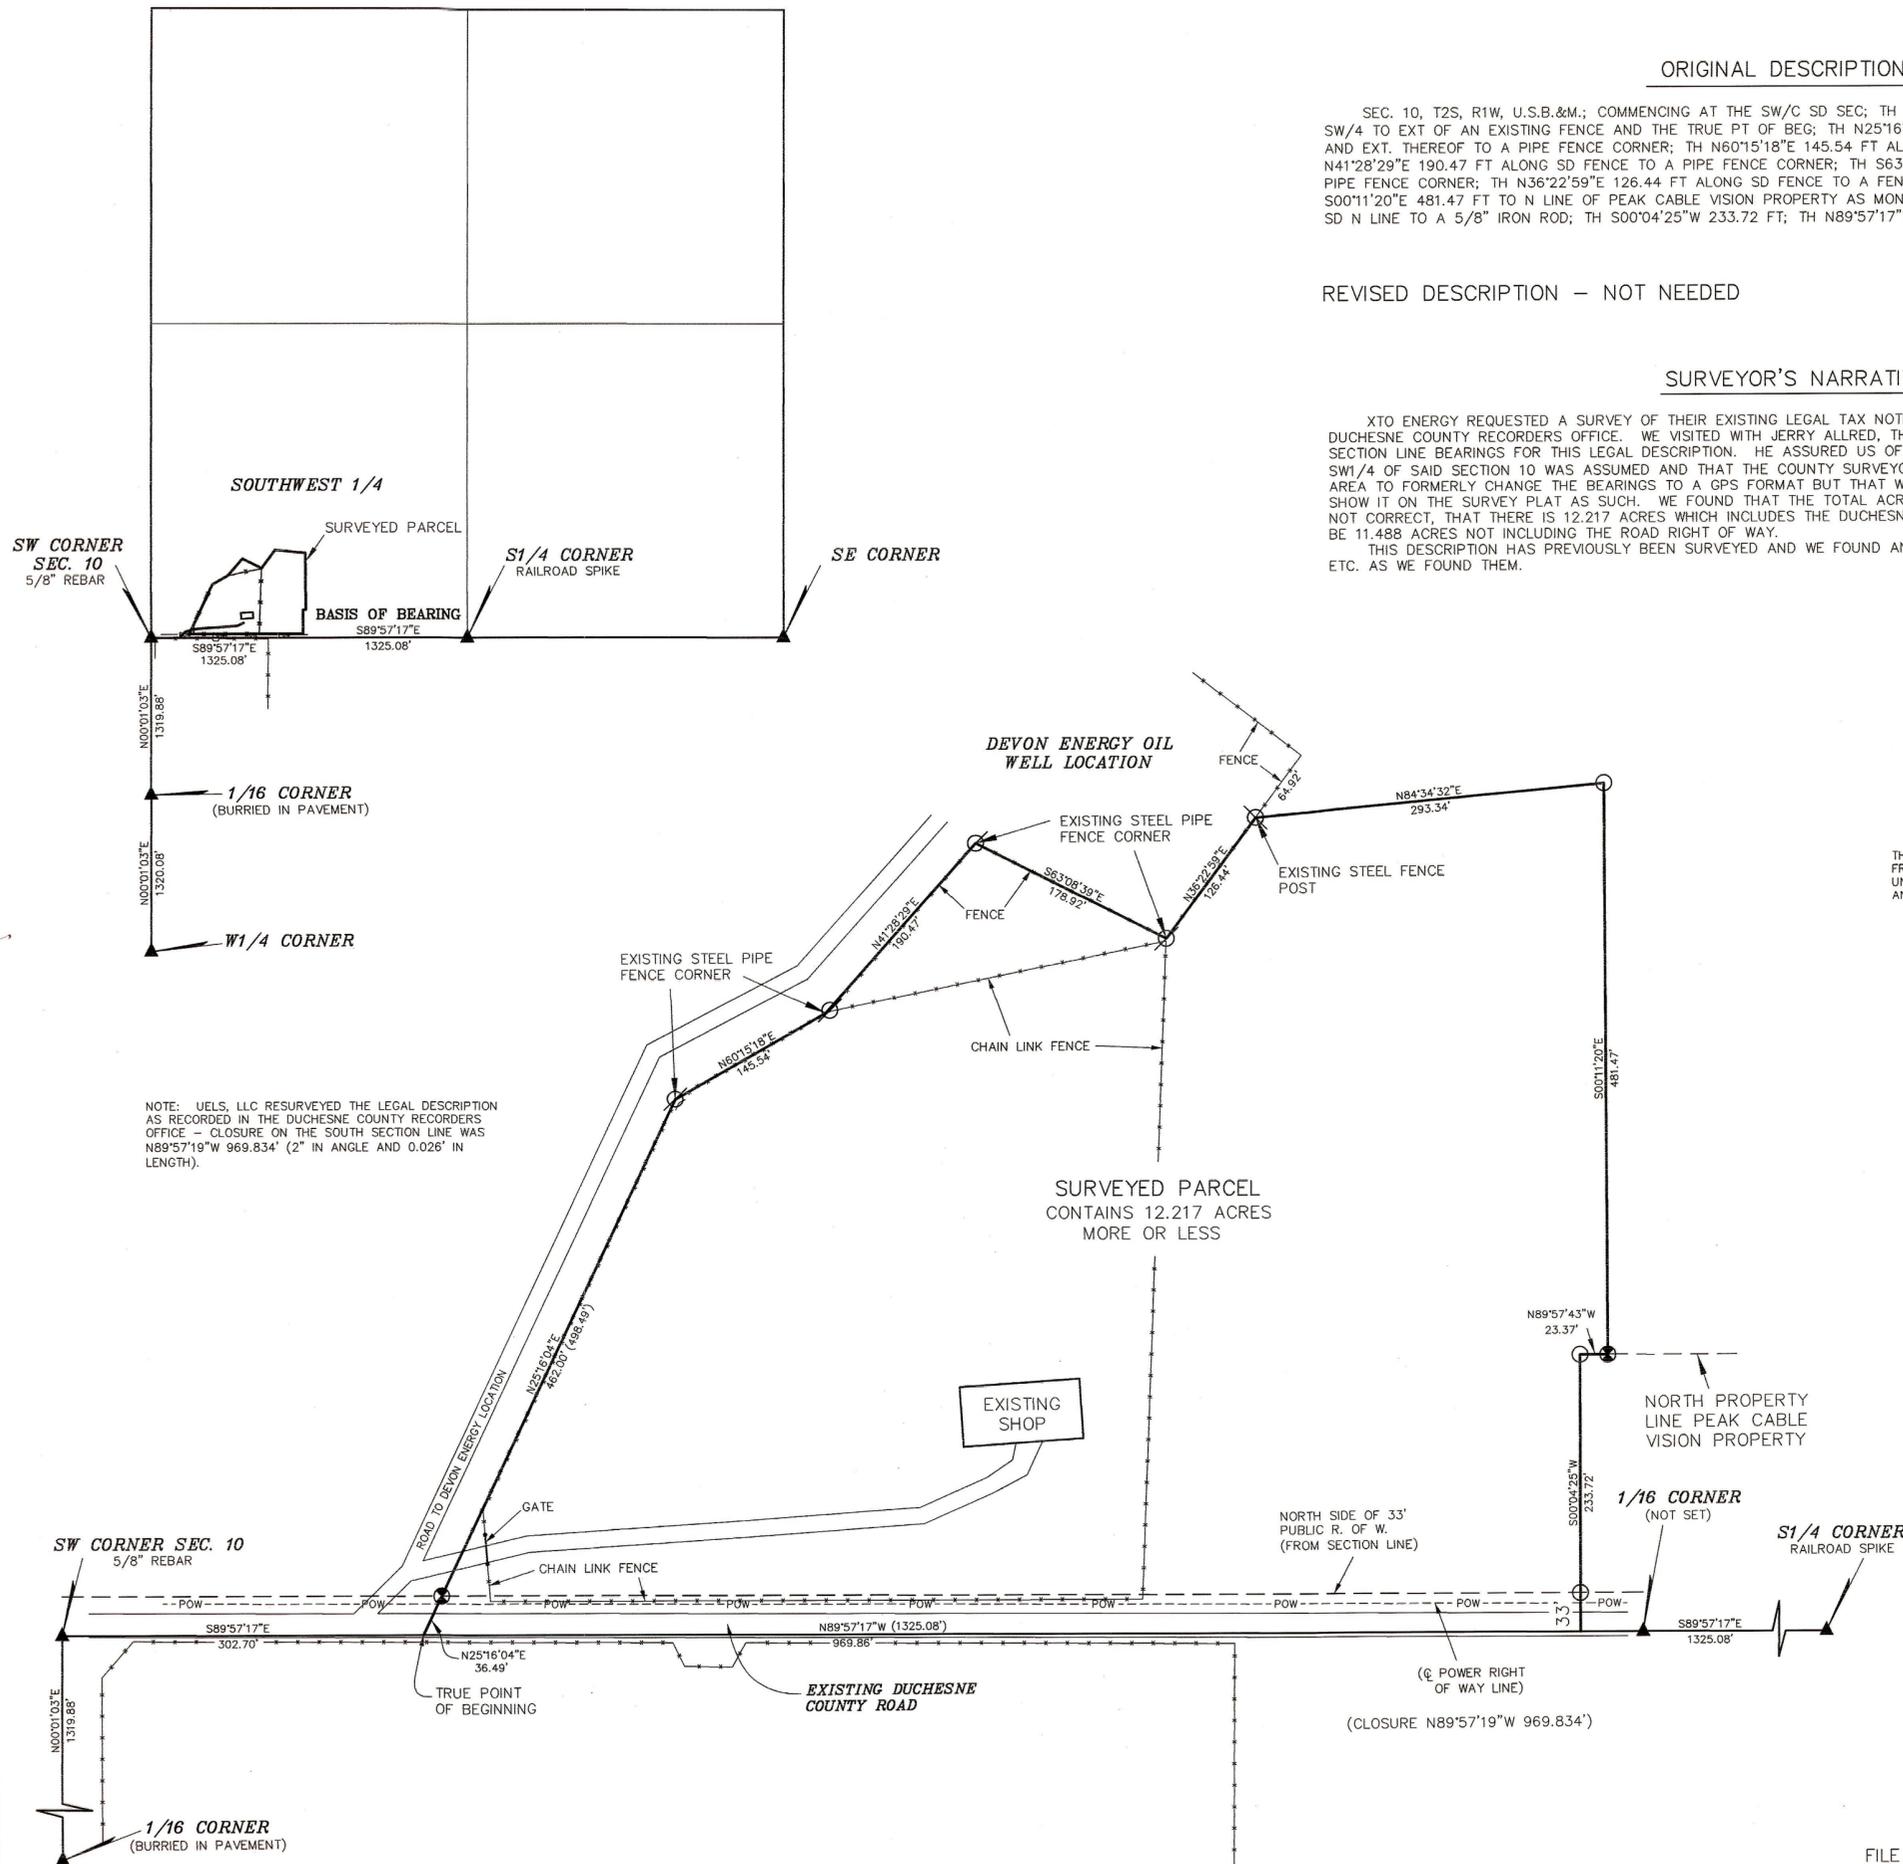

ORIGINAL DESCRIPTION

SEC. 10, T2S, R1W, U.S.B.&M.; COMMENCING AT THE SW/C SD SEC; TH S 89°57'17"E 302.70 FT ALONG S LINE OF SW/4 TO EXT OF AN EXISTING FENCE AND THE TRUE PT OF BEG; TH N25°16'04"E 498.49 FT ALONG AN EXISTING FENCE AND EXT. THEREOF TO A PIPE FENCE CORNER; TH N60°15'18"E 145.54 FT ALONG SD FENCE TO A PIPE FENCE CORNER; TH N41°28'29"E 190.47 FT ALONG SD FENCE TO A PIPE FENCE CORNER; TH S63°08'39"E 178.92 FT ALONG SD FENCE TO A PIPE FENCE CORNER; TH N36°22'59"E 126.44 FT ALONG SD FENCE TO A FENCE POST; TH N84°34'32"E 293.34 FT; TH S00°11'20"E 481.47 FT TO N LINE OF PEAK CABLE VISION PROPERTY AS MONUMENTED; TH N89°57'43"W 23.37 FT ALONG SD N LINE TO A 5/8" IRON ROD; TH S00°04'25"W 233.72 FT; TH N89°57'17"W 969.86 FT TO BEG. 11.72 ACRES.

REVISED DESCRIPTION - NOT NEEDED

(SEE NOTE IN NARRATIVE)

SURVEYOR'S NARRATIVE

XTO ENERGY REQUESTED A SURVEY OF THEIR EXISTING LEGAL TAX NOTICE DESCRIPTION FILED FOR RECORD IN THE DUCHESNE COUNTY RECORDERS OFFICE. WE VISITED WITH JERRY ALLRED, THE DUCHESNE COUNTY SURVEYOR ABOUT THE SECTION LINE BEARINGS FOR THIS LEGAL DESCRIPTION. HE ASSURED US OF THE BEARING ALONG THE SOUTH LINE OF THE SW1/4 OF SAID SECTION 10 WAS ASSUMED AND THAT THE COUNTY SURVEYOR WAS IN THE PROCESS OF WORKING IN THE AREA TO FORMERLY CHANGE THE BEARINGS TO A GPS FORMAT BUT THAT WE SHOULD USE THE ASSUMED BEARING AND SHOW IT ON THE SURVEY PLAT AS SUCH. WE FOUND THAT THE TOTAL ACRES OF 11.72 ACRES MORE OR LESS WAS NOT CORRECT, THAT THERE IS 12.217 ACRES WHICH INCLUDES THE DUCHESNE COUNTY ROAD RIGHT OF WAY, WHICH WOULD BE 11.488 ACRES NOT INCLUDING THE ROAD RIGHT OF WAY. THIS DESCRIPTION HAS PREVIOUSLY BEEN SURVEYED AND WE FOUND AND USED THE PIPE FENCE CORNERS, POSTS, ETC. AS WE FOUND THEM.

SURVEYORS CERTIFICATE

THIS IS TO CERTIFY THAT THE ABOVE PLAT WAS PREPARED FROM FIELD NOTES OF ACTUAL SURVEYS MADE BY ME OR UNDER MY SUPERVISION AND THAT THE SAME ARE TRUE AND CORRECT TO THE BEST OF MY KNOWLEDGE AND BELIEF.

Lawrence C. Kay
REGISTERED LAND SURVEYOR REGISTRATION NO. 143961 STATE OF UTAH



SURVEYED PARCEL CONTAINS 12.217 ACRES MORE OR LESS

NOTE: UELS, LLC RESURVEYED THE LEGAL DESCRIPTION AS RECORDED IN THE DUCHESNE COUNTY RECORDERS OFFICE - CLOSURE ON THE SOUTH SECTION LINE WAS N89°57'19"W 969.834' (2" IN ANGLE AND 0.026' IN LENGTH).

LEGEND:

- = PROPERTY CORNERS SET BY OTHERS (FLAGGED BLUE)
- ⊙ = PROPERTY CORNERS SET (1 1/2" ALUM. CAP MARKED U.E.L.S. NJM 138394 ON 5/8" REBAR, LATH, etc. (FLAGGED BLUE)
- ⊗ = EXISTING STEEL PIPE FENCE CORNER (FLAGGED BLUE)
- ⊘ = EXISTING FENCE POST CORNER (FLAGGED BLUE)
- ▲ = SECTION CORNERS LOCATED IN THIS SURVEY

FILE NO. 2035 FEE PAID \$ 10 AT THE REQUEST OF UTAH ENGINEERING AND LAND SURVEYING, LLC, THIS 11 DAY OF Dec, 2008.

XTO ENERGY, INC.

PROPERTY SURVEY

LOCATED IN THE SW1/4 SW1/4 OF SECTION 10, T2S, R1W, U.S.B.&M.

DATE: 08/01/08
REVISED:

PROJECT NO: 208-3158

SURVEYED: B.B. & T.M.
DRAWN BY: R.D.S.

ELECTRONIC FILE: E:LAND PROJ. 2004\XTO.DWG

FILE: 32358

DRAWING NUMBER 2035

DRAWING NUMBER

SAFCO PRODUCTS • NEW HOPE, MINNESOTA
REFORDER BY PART NUMBER 6551

SAFCO PRODUCTS • NEW HOPE, MINNESOTA
REFORDER BY PART NUMBER 6551

MINNESOTA