


26142.75

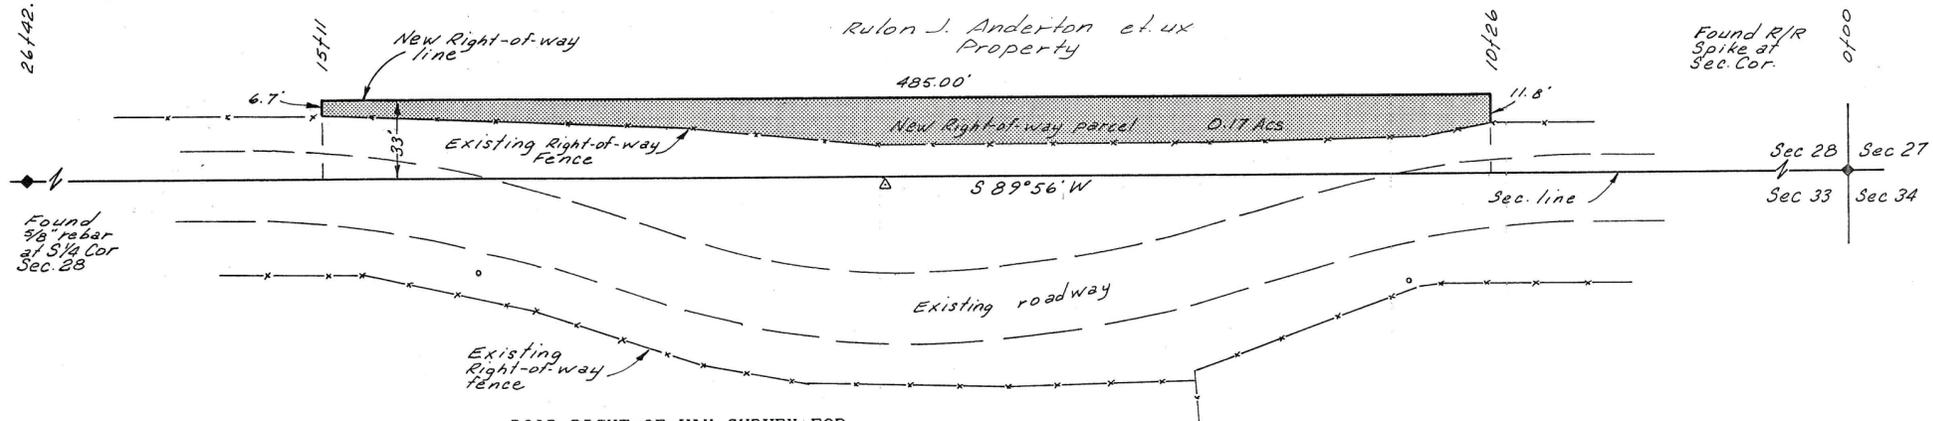

Found 3/8" rebar at 5 1/4 Cor Sec. 28

ROAD RIGHT-OF-WAY SURVEY FOR
DUCHESNE COUNTY
 ROAD NUMBER 56
 SECTION 28, TOWNSHIP 2 SOUTH, RANGE 1 WEST, U.S.B. & M.


OWNER'S DEDICATION

Know all men by these presents that we the undersigned, warrant ownership of the tract of land shown hereon, in Section 28, T 2 S, R 1 W, of the Uintah Special Base and Meridian, and do hereby dedicate to the perpetual use of the public the parcel of land shown on this plat as New County Road right-of-way.

Landowners' Signatures	Date Acknowledged to Notary	Notary Initials
<u>[Signature]</u>	October 1, 1990	JW
<u>Ruth J. Anderton</u>	October 1, 1990	JW

ACKNOWLEDGEMENT

State of Utah
 County of Duchesne

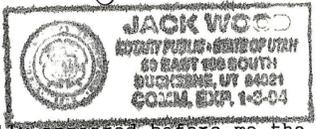


On the dates shown by each signature, personally appeared before me the signers of the above dedication who duly acknowledged to me that they did execute same.

My commission expires 1-3-94. [Signature]
 Notary Public

SURVEYOR'S CERTIFICATE

This is to certify that I have surveyed the right-of-way parcel shown on this plat and that the monuments indicated were found or set during said survey and that this plat accurately represents said survey to the best of my knowledge.

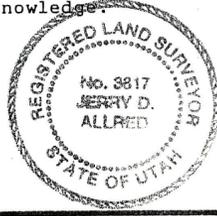

[Signature]
 Jerry D. Allred, Duchesne County Surveyor
 Utah Registration No. 3817

COUNTY COMMISSION ACCEPTANCE

The dedication of the right-of-way parcel, shown on this plat as part of Duchesne County Road number 56, accepted by the Board of County Commissioners this 9th day of October 1990.

Attest: [Signature] County Clerk
[Signature] Chairman
[Signature] Commissioner
[Signature] Commissioner

DUCHESNE COUNTY RECORDER'S CERTIFICATE

State of Utah
 County of Duchesne

This is to certify that this plat was filed for recording in the County Recorder's Office on the _____ day of _____ 1990 at _____ o'clock and is duly recorded. Book _____ page _____.

Filing No. _____

 County Recorder

31 Dec '91 Duch Co Sur File # 210

JERRY D. ALLRED & ASSOCIATES
 Surveying & Engineering Consultants
 121 North Center Street
 P.O. Drawer C
 DUCHESNE, UTAH 84021
 (801) 738-5352

13 Sept '90 87-122-039