
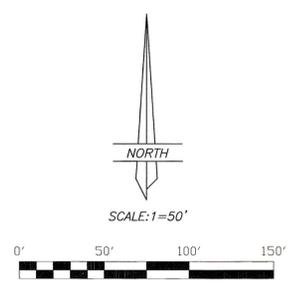


# AMENDMENT TO LOTS 14, 15, AND 16

OF

## VONSVILLE SUBDIVISION

A SUBDIVISION LOCATED IN  
SECTION 31, TOWNSHIP 2 SOUTH, RANGE 1 WEST  
UINTAH SPECIAL BASE AND MERIDIAN

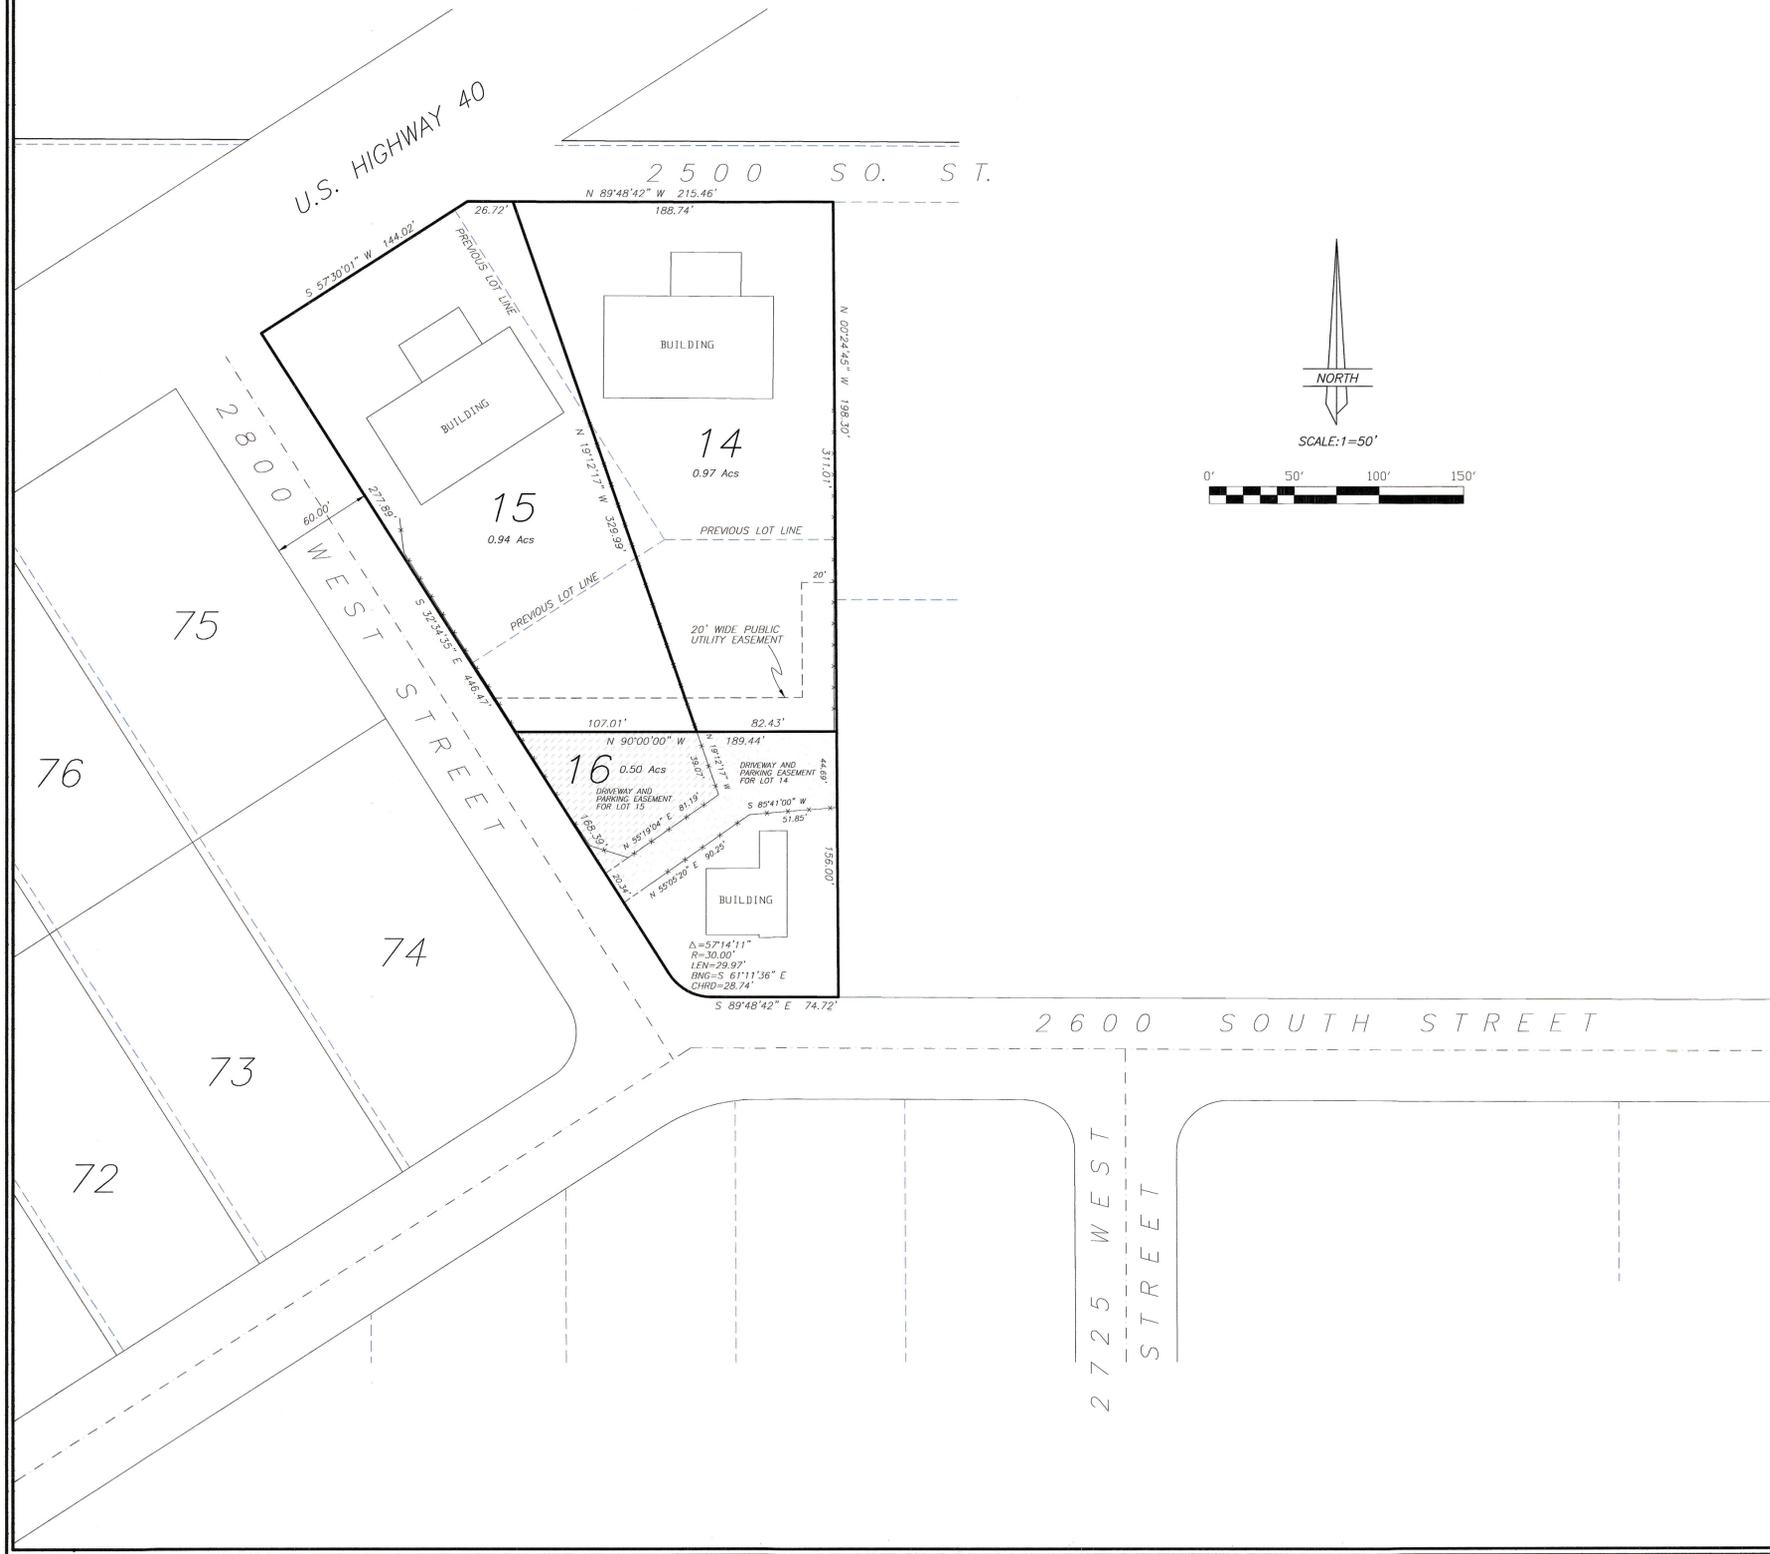

### SURVEYOR'S CERTIFICATE

THIS IS TO CERTIFY THAT THIS PLAT WAS PREPARED FROM THE DATA SHOWN ON THE ORIGINAL AND AMENDED SUBDIVISION PLATS FOR VONSVILLE SUBDIVISION RECORDED IN THE DUCHESNE COUNTY RECORDER'S OFFICE AND WAS PREPARED IN ORDER TO AMEND, CHANGE, AND RECONFIGURE LOTS 14, 15 AND 16 OF SAID SUBDIVISION AND TO REPEAT SAID LOTS AS SHOWN ON THIS PLAT, AND THAT THIS PLAT REPRESENTS A DEPENDENT REPLATING OF THE ORIGINAL SUBDIVISION PLAT.



JERRY D. ALLRED, PROFESSIONAL LAND SURVEYOR  
CERTIFICATE NO. 148951 (UTAH)

### OWNER'S DEDICATION

WE THE UNDERSIGNED, OWNERS OF LOTS 14, 15, AND 16 OF VONSVILLE SUBDIVISION, DO HEREBY AMEND, CHANGE, AND RECONFIGURE SAID LOTS TO THE CONFIGURATION SHOWN ON THIS PLAT AND DO HEREBY DEDICATE TO THE PERPETUAL USE OF THE PUBLIC ALL PARCELS OF LAND DESCRIBED AS ROADS AND EASEMENTS.

\_\_\_\_\_  
\_\_\_\_\_  
\_\_\_\_\_

### ACKNOWLEDGMENT

STATE OF UTAH }  
COUNTY OF DUCHESNE } SS  
ON THE \_\_\_\_\_ DAY OF \_\_\_\_\_, 20\_\_\_\_, PERSONALLY APPEARED BEFORE ME THE SIGNERS OF THE ABOVE DEDICATION WHO DULY ACKNOWLEDGED TO ME THAT THEY DID EXECUTE SAME.  
MY COMMISSION EXPIRES \_\_\_\_\_

NOTARY PUBLIC

### DUCHESNE COUNTY TREASURER

PROPERTY TAX CLEARANCE  
THIS \_\_\_\_\_ DAY OF \_\_\_\_\_ OF 20\_\_\_\_

COLLENE NELSON  
DUCHESNE COUNTY TREASURER

### DUCHESNE COUNTY PLANNING DEPARTMENT APPROVAL

APPROVED AS A BOUNDARY LINE ADJUSTMENT ON  
THIS \_\_\_\_\_ DAY OF \_\_\_\_\_ OF 20\_\_\_\_

MICHAEL HYDE  
DUCHESNE COUNTY COMMUNITY DEVELOPMENT DIRECTOR

### COUNTY RECORDER'S CERTIFICATE

STATE OF UTAH }  
COUNTY OF DUCHESNE } SS  
THIS IS TO CERTIFY THAT THIS PLAT WAS FILED FOR RECORD IN THE COUNTY RECORDER'S OFFICE ON THE \_\_\_\_\_ DAY OF \_\_\_\_\_, 20\_\_\_\_, AT \_\_\_\_\_ O'CLOCK \_\_\_\_\_ M, AND IS DULY RECORDED.

FILING NO. \_\_\_\_\_

