


DRAWING NUMBER

DRAWING NUMBER
2749

DRAWING NUMBER

DRAWING NUMBER

SARCO PRODUCTS • NEW HOPE, MINNESOTA
REORDER BY PART NUMBER 6582

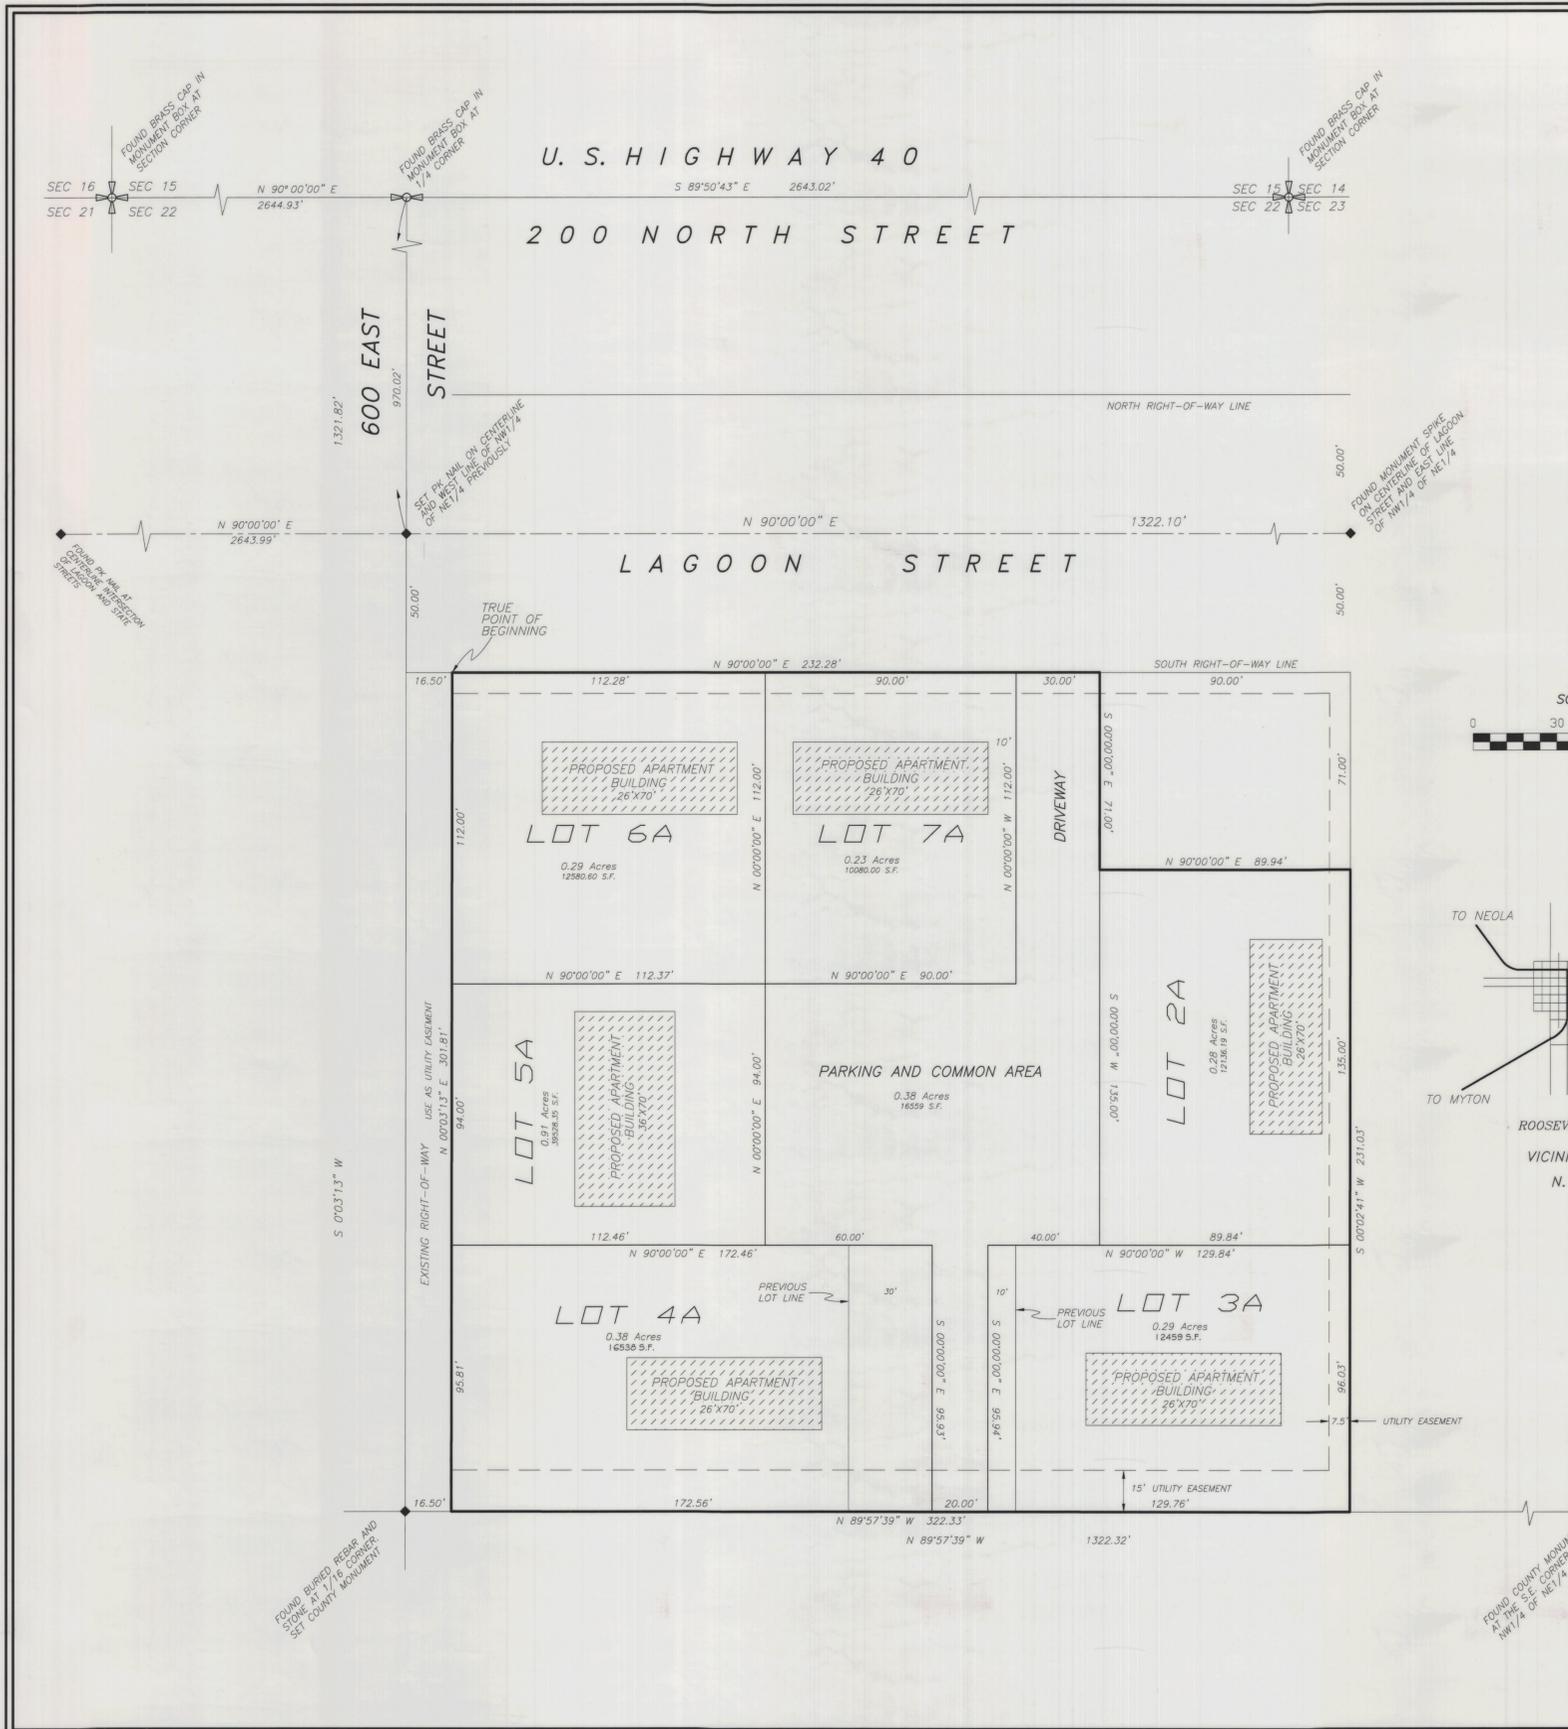

2ND AMENDMENT TO UNIVERSITY VILLA SUBDIVISION


LOCATED IN THE NW1/4 OF THE NE1/4 OF SECTION 22
TOWNSHIP 2 SOUTH, RANGE 1 WEST
UINTAH SPECIAL BASE AND MERIDIAN
ROOSEVELT CITY, UTAH

SURVEYOR'S CERTIFICATE

THIS IS TO CERTIFY THAT THIS PLAT HAS BEEN PREPARED FROM THE DATA SHOWN ON THE ORIGINAL SUBDIVISION PLAT AND ON THE AMENDMENT TO UNIVERSITY VILLA SUBDIVISION RECORDED IN THE DUCHESNE COUNTY RECORDER'S OFFICE AND WAS PREPARED IN ORDER TO AMEND, CHANGE, RECONFIGURE, AND REPLAT LOTS 3A AND 4A TO THAT PLAN AS SHOWN ON THIS PLAT, AND THAT THIS PLAT REPRESENTS A DEPENDENT REPLATING OF THE ORIGINAL SUBDIVISION PLAT AND AMENDMENT PLAT.



JERRY D. ALLRED, PROFESSIONAL LAND SURVEYOR
CERTIFICATE NO. 148951 (UTAH)

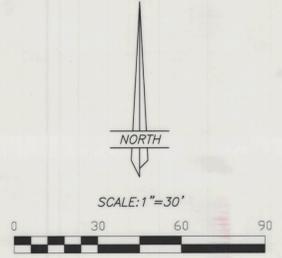

OWNER'S DEDICATION

WE THE UNDERSIGNED, OWNERS OF LOTS 3A AND 4A, AMENDMENT TO UNIVERSITY VILLA SUBDIVISION, DO HEREBY AMEND, CHANGE, RECONFIGURE, AND REPLAT SAID LOTS TO THE CONFIGURATION SHOWN ON THIS PLAT AND DO HEREBY DEDICATE TO THE PERPETUAL USE OF THE PUBLIC ALL PARCELS OF LAND DESCRIBED AS ROADS AND EASEMENTS.

ACKNOWLEDGMENT

STATE OF UTAH }
COUNTY OF DUCHESNE } SS
ON THE ____ DAY OF _____, 20____, PERSONALLY APPEARED BEFORE ME THE SIGNERS OF THE ABOVE DEDICATION WHO DULY ACKNOWLEDGED TO ME THAT THEY DID EXECUTE SAME.
MY COMMISSION EXPIRES _____

NOTARY PUBLIC

CITY PLANNING COMMISSION APPROVAL

APPROVED THIS ____ DAY OF _____, 20____, BY THE ROOSEVELT CITY PLANNING COMMISSION.

CHAIRPERSON

CITY COUNCIL APPROVAL AND ACCEPTANCE


APPROVED AND ACCEPTED THIS ____ DAY OF _____, 20____, BY THE ROOSEVELT CITY COUNCIL.

CLERK

MAYOR

COUNTY RECORDER'S CERTIFICATE

STATE OF UTAH }
COUNTY OF DUCHESNE } SS
THIS IS TO CERTIFY THAT THIS PLAT WAS FILED FOR RECORD IN THE COUNTY RECORDER'S OFFICE ON THE ____ DAY OF _____, 20____, AT ____ O'CLOCK ____ M. AND IS DULY RECORDED.
FILING NO. _____

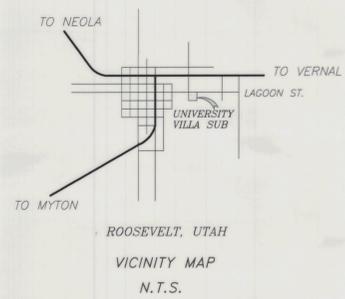

COUNTY SURVEYOR'S FILE # 2749

JERRY D. ALLRED & ASSOCIATES
SURVEYING CONSULTANTS
1235 NORTH 700 EAST--P.O. BOX 975
DUCHESNE, UTAH 84021
(435) 738-5352

REV 17 APR 2013
6 SEP 2011 78-127-059