
 


# Abel Grajeda Record of Survey

Located in Section 10, T.2 S., R.1 W., U.S.B. & M.  
Duchesne County, Utah  
2013

**LEGEND**

—	SURVEYED BOUNDARY LINE
- - -	SECTION LINE
- - - - -	QUARTER SECTION LINE
- - - - -	40 ACRE LINE
- - - - -	DEED LINE
- - - - -	EXISTING FENCE LINE
●	SET 5/8" REBAR & PLASTIC CAP STAMPED LS 343638
□	FOUND SURVEY MARKER AS NOTED
⊙	SET SPIKE NAIL WITH BRUSH AS POINT ON LINE
⊕	FOUND SECTION CORNER AS NOTED
⊖	FOUND QUARTER SECTION CORNER AS NOTED
⊘	NOT FOUND QUARTER SECTION CORNER AS NOTED

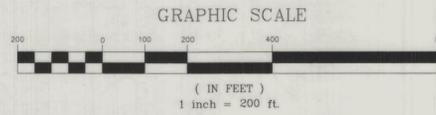

WEST QUARTER CORNER OF SECTION 10.  
NOT FOUND - SEE NOTE 3

EAST QUARTER CORNER OF SECTION 10.  
NOT FOUND - SEE NOTE 3

S97°02'27"W 2644.23'


N07°15'34"W 2638.18'

SOUTHWEST CORNER OF SECTION 10. FOUND DUCHESNE COUNTY 2000 ALUMINUM CAP.

SOUTHEAST CORNER OF SECTION 10. FOUND RAILROAD SPIKE MONUMENT

N89°40'42"E 2850.22'

N89°40'50"E 2850.43'

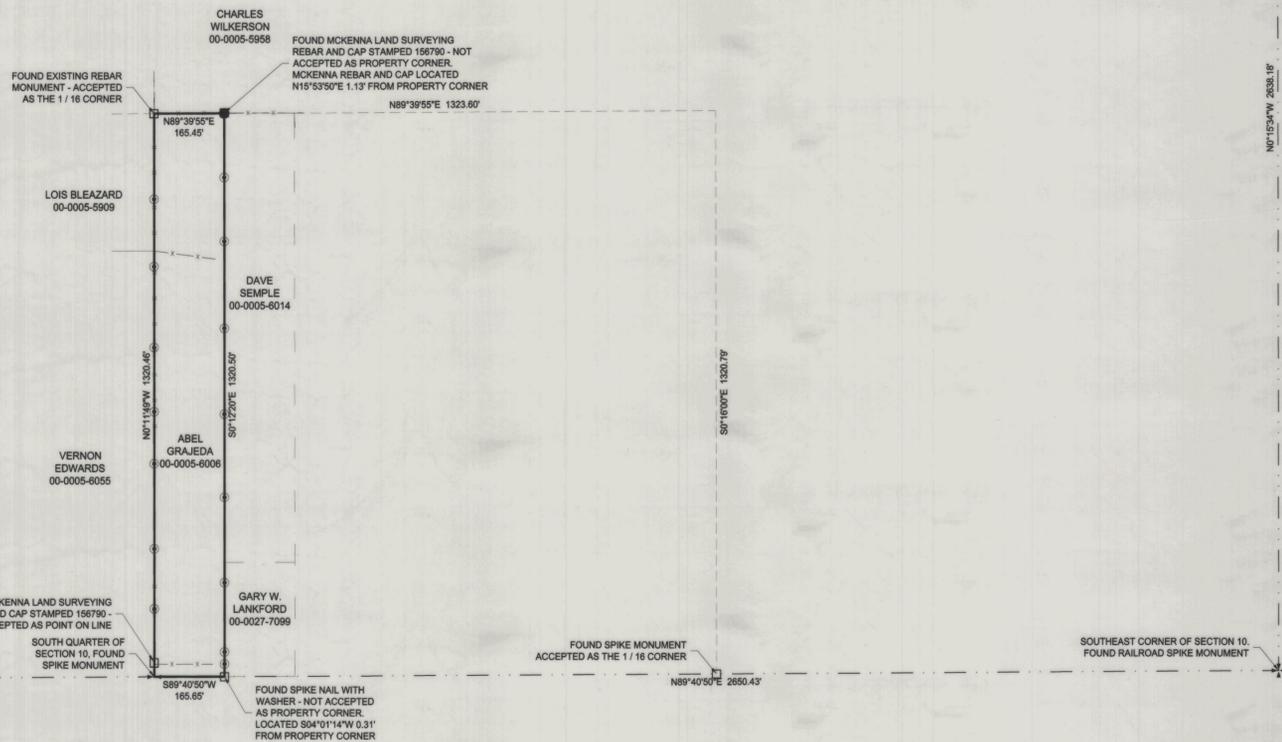

**DEED DESCRIPTION**

TAX PARCEL NUMBER 00-0005-8006  
THE WEST HALF OF THE WEST HALF OF THE WEST HALF OF THE SOUTHWEST QUARTER OF THE SOUTHEAST QUARTER OF SECTION 10, T.2 S., R.1 W., U.S.B. & M.  
SURVEYED PARCEL CONTAINING 5.018 ACRES.

**NOTES**

1. THE PURPOSE OF THIS SURVEY WAS TO LOCATE AND STAKE CERTAIN CORNERS OF THE HEREON DESCRIBED PARCEL OF LAND.
2. BASIS OF BEARING USED WAS N89°40'50"E BETWEEN THE SOUTH QUARTER CORNER AND THE SOUTHEAST CORNER OF SECTION 10, T.2 S., R.1 W., U.S.B. & M.
3. THE SECTION BREAKDOWN INFORMATION SHOWN HEREON WAS TAKEN FROM A PREVIOUS SURVEY PERFORMED BY JERRY D. ALLRED AND ASSOCIATES DATED NOVEMBER 30, 1999. SAID ALLRED SURVEY WAS ROTATED CLOCKWISE 00°01'01" FOR THIS SURVEY.

**SURVEYOR'S CERTIFICATE**

I, TREVOR R. GADD, A REGISTERED LAND SURVEYOR AS PRESCRIBED BY THE LAWS OF THE STATE OF UTAH, HOLDING CERTIFICATE #343638, CERTIFY THAT THE SURVEY SHOWN HEREON WAS MADE UNDER MY DIRECTION.  
I FURTHER CERTIFY THAT THIS PLAT CORRECTLY SHOWS THE DIMENSIONS OF THE PROPERTY SURVEYED.

TREVOR R. GADD, L.S. #343638  
DATE 08/08/13

PREPARED BY:  
**Jones & DeMille Engineering, Inc.**  
CIVIL ENGINEERING - SURVEYING - TESTING - GIS - ENVIRONMENTAL  
- infrastructure professionals -  
1.800.748.5275 www.jonesanddemille.com

PROJECT NUMBER: 1307-132 FILE NAME: h:\proj\1307-132\dwg\1307-132 survey.dwg  
SURVEYED BY: J.W.J. DRAWN BY: T.R.G. UPDATED: 8/8/2013 PLOTTED: 10/1/2013

**Record of Survey for  
Abel Grajeda**

Duchesne County, Utah  
Scale: 1"=200'

COUNTY SURVEYORS FILE # 2865