

# Uintah Basin Medical Center Record of Survey

Located the Southeast Quarter of Section 16, T.2 S., R.1 W., U.S.B.& M.

Roosevelt City, Duchesne County, Utah


2014

GRAPHIC SCALE



### LEGEND

- SURVEYED BOUNDARY LINE
- SECTION LINE
- QUARTER SECTION LINE
- 40 ACRE LINE
- PREVIOUS SURVEY BOUNDARY LINE
- - - DEED LINES
- ▭ EXISTING BUILDING
- EXISTING EDGE OF CONCRETE
- EXISTING EDGE OF ASPHALT
- - - EXISTING FENCE LINE
- - - SET SURVEY MARKER AS NOTED
- FOUND SECTION CORNER AS NOTED
- ✦ FOUND QUARTER SECTION CORNER AS NOTED

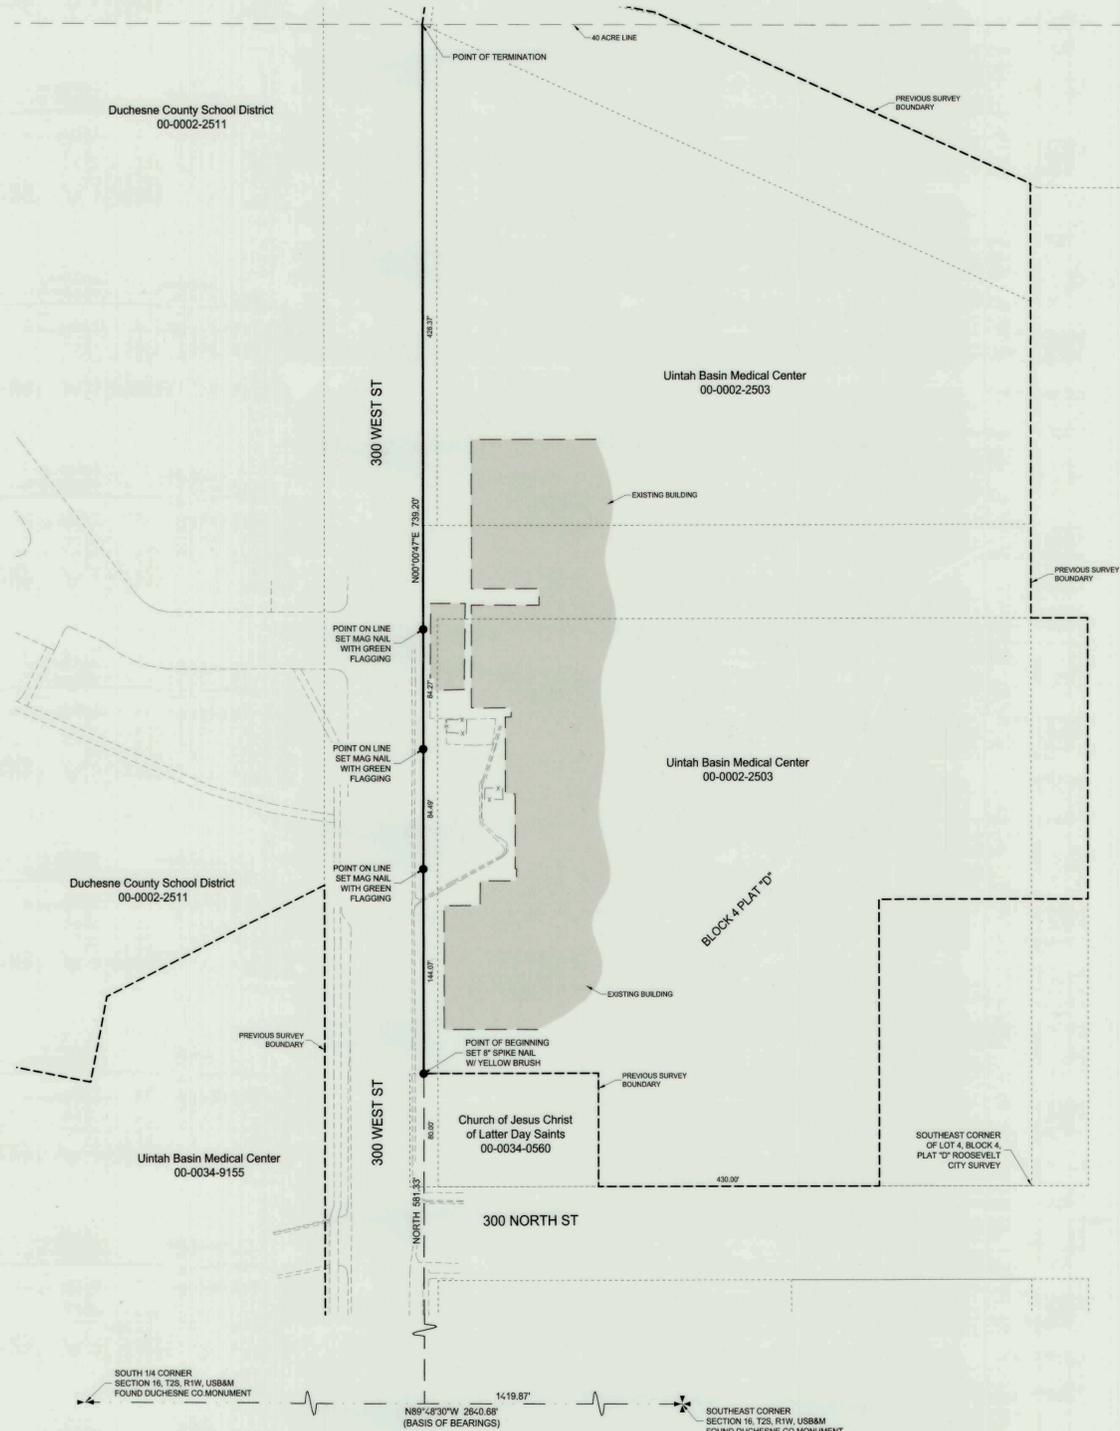

### SURVEYED WEST BOUNDARY LINE DESCRIPTION

BEGINNING AT A POINT LOCATED N89°59'49\"/>

### NOTES

1. THE PURPOSE OF THIS SURVEY WAS TO LOCATE AND STAKE THE WEST BOUNDARY OF THE UINTAH BASIN MEDICAL CENTER PROPERTY IDENTIFIED AS PARCEL 00-0002-2503 AS PREVIOUSLY SURVEYED.
2. THE BASIS OF BEARINGS FOR THIS SURVEY IS N89°48'30\"/>

### SURVEYOR'S CERTIFICATE

1. TREVOR R. GADD, A REGISTERED LAND SURVEYOR AS PRESCRIBED BY THE LAWS OF THE STATE OF UTAH, HOLDING CERTIFICATE #343639, CERTIFY THAT THE SURVEY SHOWN HEREON WAS MADE UNDER MY DIRECTION.
1. FURTHER CERTIFY THAT THIS PLAT CORRECTLY SHOWS THE DIMENSIONS OF THE PROPERTY SURVEYED.


  
 TREVOR R. GADD, L.S. #343639      DATE 04/07/14

PREPARED BY:  
**Jones & DeMille Engineering, Inc.**  
 CIVIL ENGINEERING - SURVEYING - TESTING - GIS - ENVIRONMENTAL  
 - infrastructure professionals -  
 1.800.748.5275    www.jonesanddemille.com

PROJECT NUMBER: 1312-205	FILE NAME: h:\proj\1312-205\dwg\utmc w record of survey related.dwg
SURVEYED BY: JGC	DRAWN BY: TRG      UPDATED: 4/1/2014    PLOTTED: 4/7/2014

**Record of Survey for  
 Uintah Basin Medical Center**

Roosevelt City, Duchesne County, Utah  
 Scale: 1" = 60'

County Surveyors File # 2936