


Abel Grajeda Record of Survey


Located in Section 10, T.2 S., R.1 W., U.S.B. & M.
Duchesne County, Utah
2013

- LEGEND**
- SURVEYED BOUNDARY LINE
 - - - SECTION LINE
 - - - QUARTER SECTION LINE
 - - - 40 ACRE LINE
 - - - DEED LINE
 - - - EXISTING FENCE LINE
 - SET 5/8" REBAR & PLASTIC CAP STAMPED LS 343639
 - FOUND SURVEY MARKER AS NOTED
 - ⊙ SET SPIKE NAIL WITH BRUSH AS POINT ON LINE
 - ⊕ FOUND SECTION CORNER AS NOTED
 - ⊖ FOUND QUARTER SECTION CORNER AS NOTED
 - - - NOT FOUND QUARTER SECTION CORNER AS NOTED

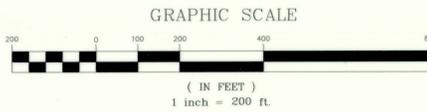

WEST QUARTER CORNER OF SECTION 10.
NOT FOUND - SEE NOTE 3

EAST QUARTER CORNER OF SECTION 10.
NOT FOUND - SEE NOTE 3

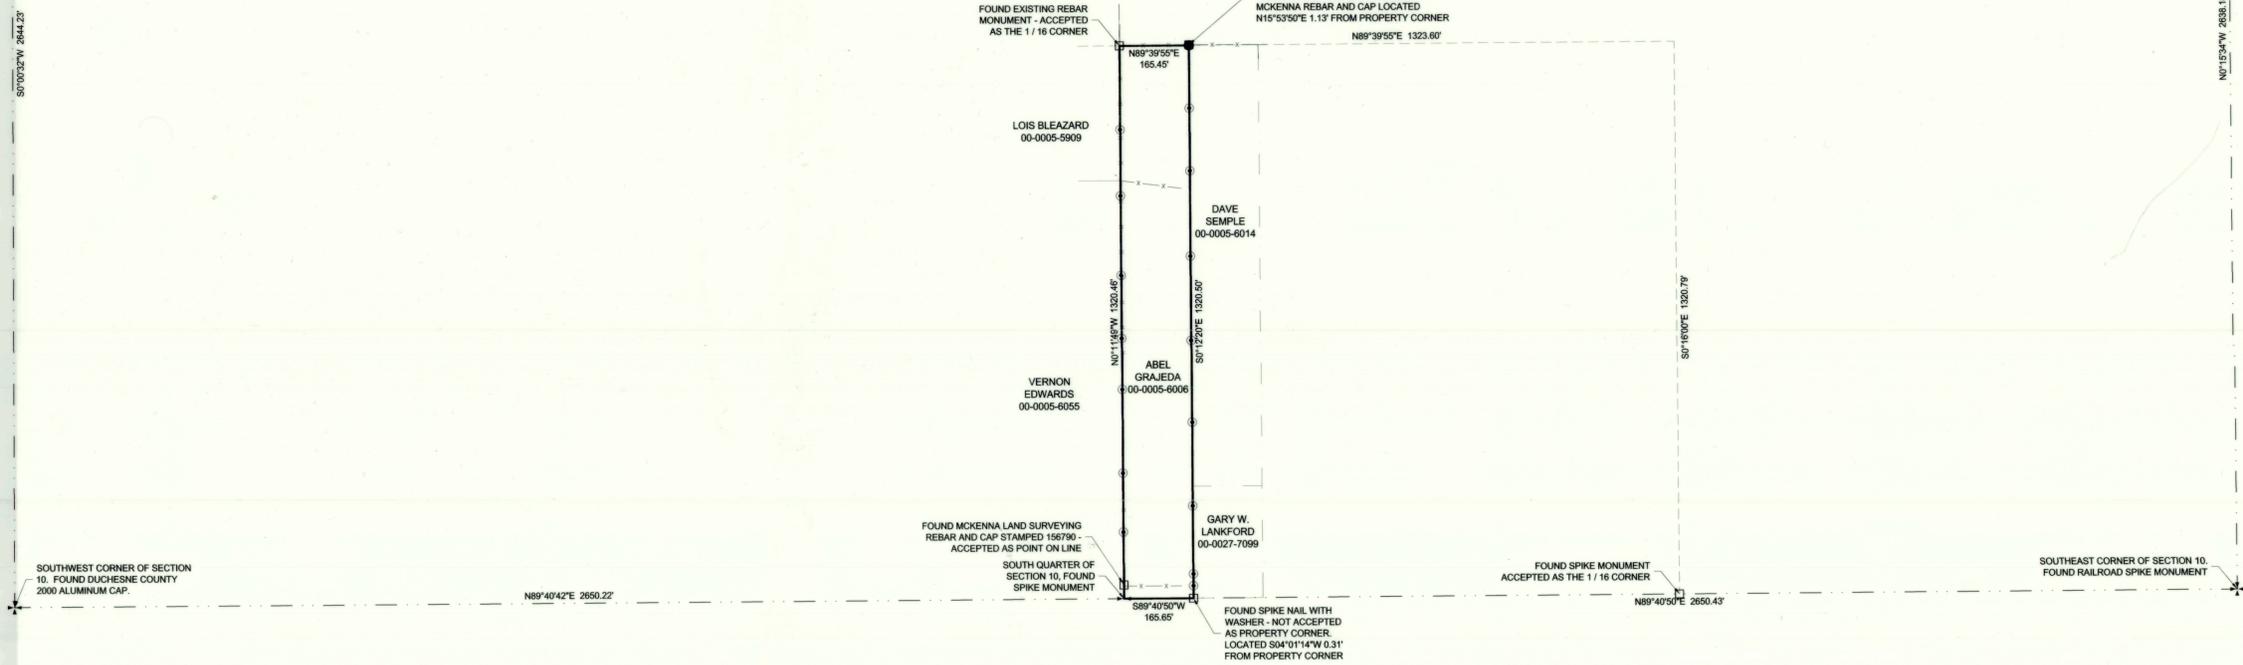

DEED DESCRIPTION
TAX PARCEL NUMBER 00-0005-6006
THE WEST HALF OF THE WEST HALF OF THE SOUTHWEST QUARTER OF THE SOUTHEAST QUARTER OF SECTION 10, T.2 S., R.1 W., U.S.B. & M.
SURVEYED PARCEL CONTAINING 5.018 ACRES.

NOTES

1. THE PURPOSE OF THIS SURVEY WAS TO LOCATE AND STAKE CERTAIN CORNERS OF THE HEREON DESCRIBED PARCEL OF LAND.
2. BASIS OF BEARING USED WAS N89°40'50\"/>

SURVEYOR'S CERTIFICATE
I, TREVOR R. GADD, A REGISTERED LAND SURVEYOR AS PRESCRIBED BY THE LAWS OF THE STATE OF UTAH, HOLDING CERTIFICATE #343639, CERTIFY THAT THE SURVEY SHOWN HEREON WAS MADE UNDER MY DIRECTION.
I FURTHER CERTIFY THAT THIS PLAT CORRECTLY SHOWS THE DIMENSIONS OF THE PROPERTY SURVEYED.

TREVOR R. GADD, L.S. #343639
DATE 08/08/13

PREPARED BY:
Jones & DeMille Engineering, Inc.
CIVIL ENGINEERING - SURVEYING - TESTING - GIS - ENVIRONMENTAL
- infrastructure professionals -
1.800.748.5275 www.jonesanddemille.com

PROJECT NUMBER: 1307-132	FILE NAME: h:\jdp\proj\1307-132\dwg\1307-132 survey.dwg
SURVEYED BY: J.W.J.	DRAWN BY: T.R.G. UPDATED: 8/8/2013 PLOTTED: 8/8/2013

**Record of Survey for
Abel Grajeda**
Duchesne County, Utah
Scale: 1"=200'

County Surveyors File # 3063