
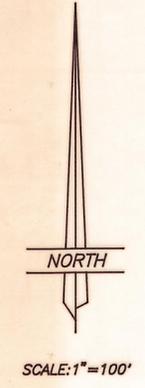



PROPERTY SURVEY FOR  
**L&L MOTOR COMPANY**

SECTION 15, TOWNSHIP 2 SOUTH, RANGE 1 WEST  
 UINAH SPECIAL BASE AND MERIDIAN  
 BLOCK 1, PLAT "C"  
 ROOSEVELT, UTAH

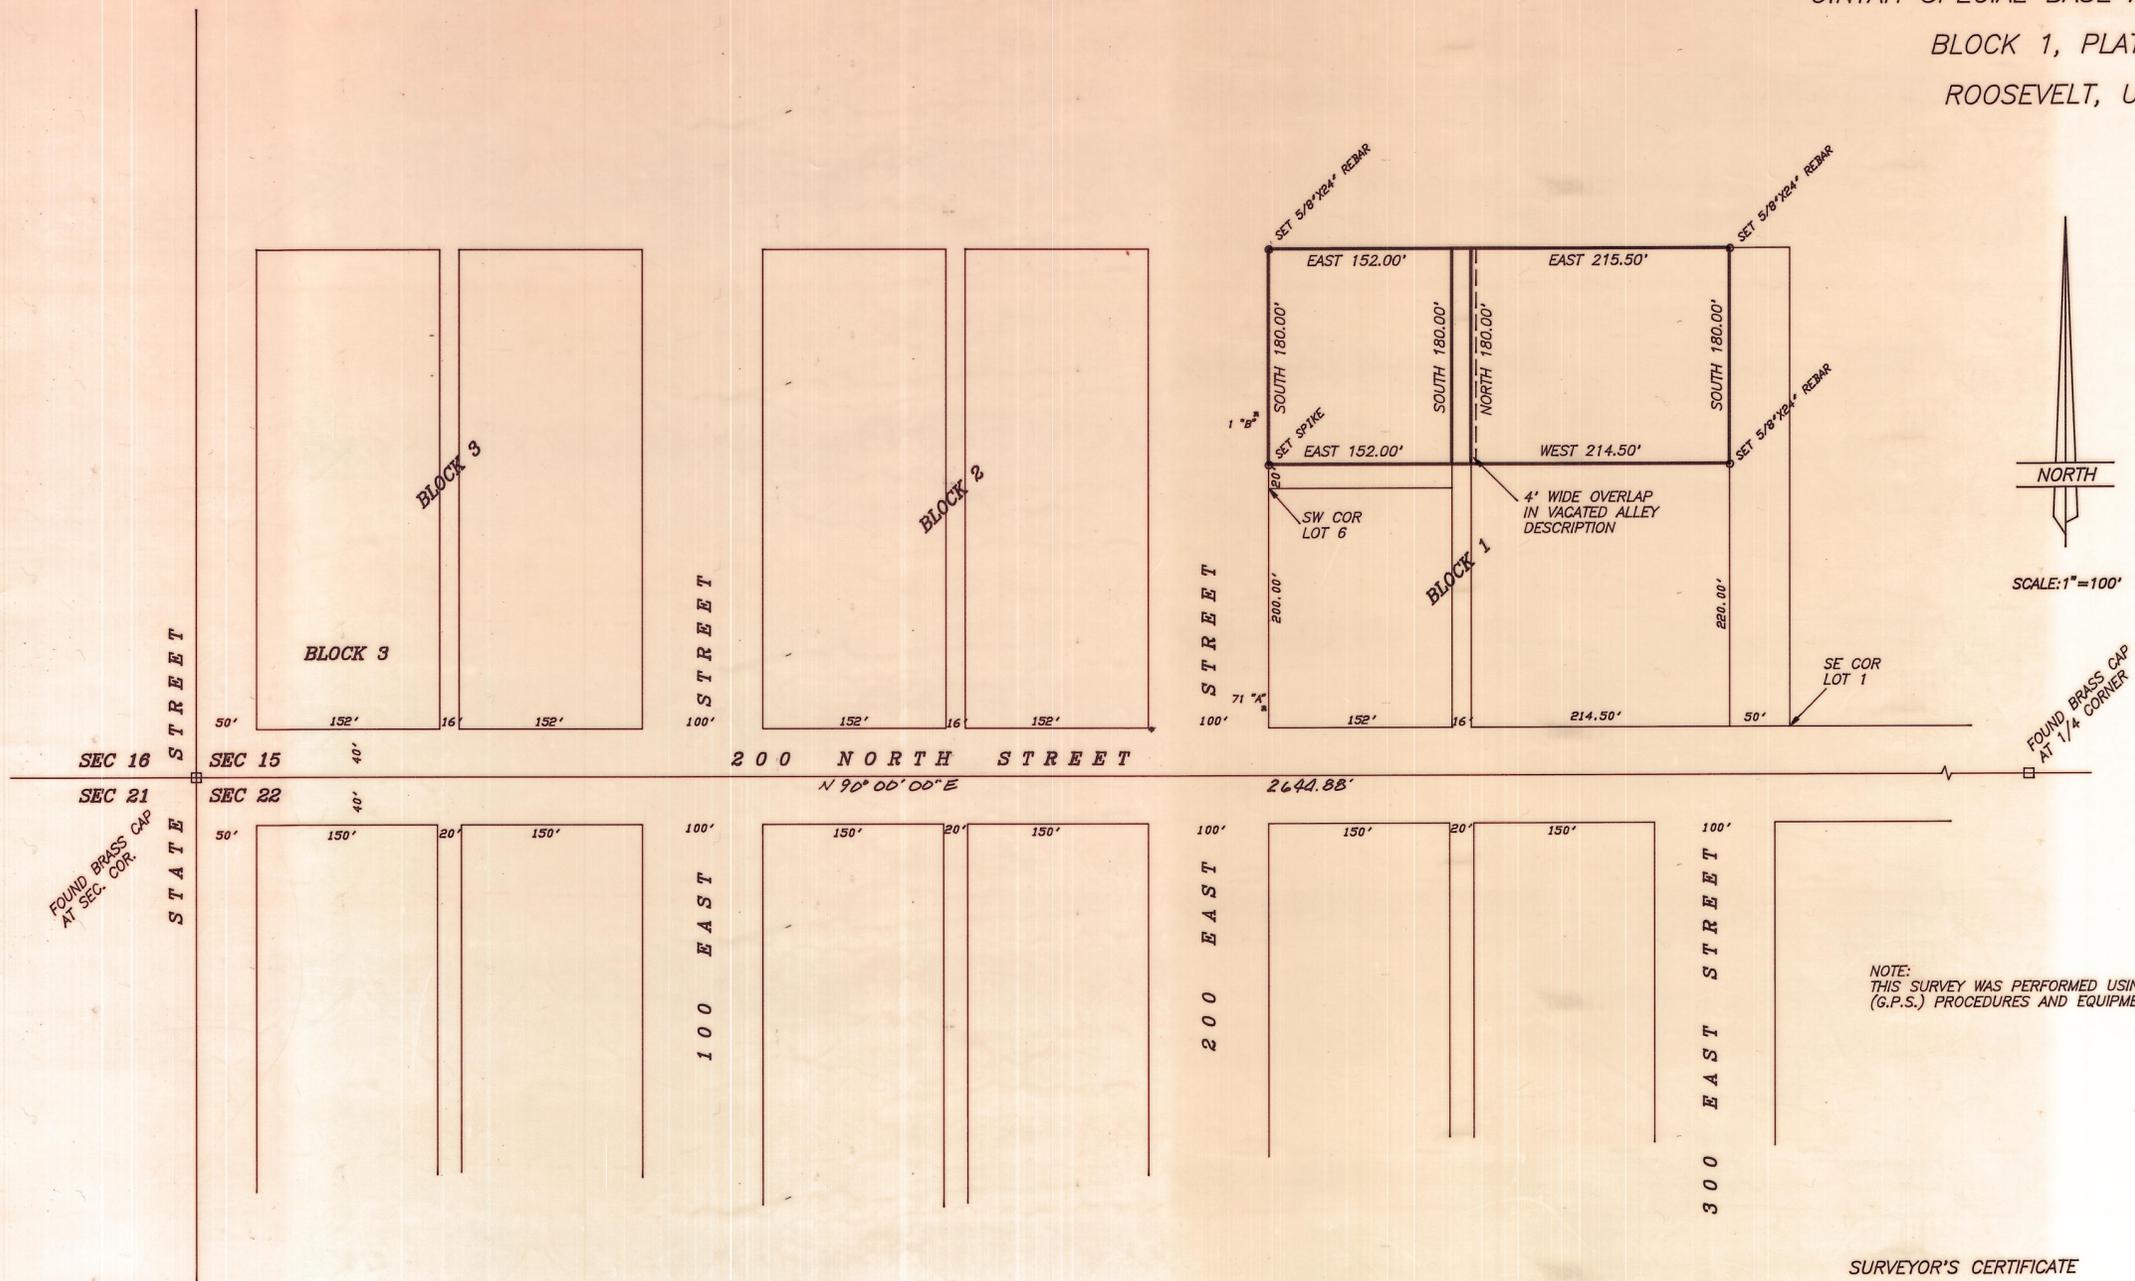

NOTE:  
 THIS SURVEY WAS PERFORMED USING GLOBAL POSITIONING SYSTEM  
 (G.P.S.) PROCEDURES AND EQUIPMENT

**SURVEYOR'S CERTIFICATE**  
 THIS IS TO CERTIFY THAT I HAVE MADE A SURVEY OF THE PARCELS OF LAND  
 SHOWN ON THIS PLAT, AND THAT THE MONUMENTS INDICATED WERE FOUND  
 OR SET DURING SAID SURVEY, AND THAT THIS PLAT ACCURATELY REPRESENTS  
 SAID SURVEY TO THE BEST OF MY KNOWLEDGE.  
*Jerry D. Allred*  
 JERRY D. ALLRED, LICENSED LAND SURVEYOR  
 CERTIFICATE/NO. 148951 (UTAH)

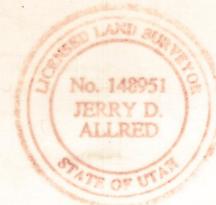

County Surveyor File No 700  
**JERRY D. ALLRED AND ASSOCIATES**  
 SURVEYING CONSULTANTS  
 121 NORTH CENTER ST. P.O. BOX 975  
 DUCHESNE, UTAH 84021  
 (435) 738-5357