

PROPERTY LINE SURVEY FOR
DUCHESNE COUNTY

SECTION 28, TOWNSHIP 2 SOUTH, RANGE 1 WEST
UINTAH SPECIAL BASE AND MERIDIAN

OWNER'S DEDICATION

KNOW ALL MEN BY THESE PRESENTS: THAT WE THE UNDERSIGNED, WARRANT OWNERSHIP OF THE TRACTS OF LAND SHOWN HEREON, AND DO HEREBY DEDICATE TO THE PERPETUAL USE OF THE PUBLIC THESE PARCELS OF LAND SHOWN ON THIS PLAT AS PERMANENT EASEMENTS AND THE TEMPORARY EASEMENTS FOR THE PERIOD OF ROAD RECONSTRUCTION.

LANDOWNER'S SIGNATURES	DATE ACKNOWLEDGED TO NOTARY	NOTARY'S INITIALS
<i>[Signature]</i>	6-8-99	cm
<i>[Signature]</i>	6-8-99	cm

ACKNOWLEDGEMENT

STATE OF UTAH
COUNTY OF DUCHESNE
ON THE DATES SHOWN BY EACH SIGNATURE, PERSONALLY APPEARED BEFORE ME THE SIGNERS OF THE ABOVE DEDICATION WHO DULY ACKNOWLEDGED TO ME THAT THEY DID EXECUTE SAME.

MY COMMISSION EXPIRES _____ NOTARY PUBLIC

COUNTY COMMISSION ACCEPTANCE

THE DEDICATION OF THE RIGHT-OF-WAY PARCELS, SHOWN ON THIS PLAT AS PART OF DUCHESNE COUNTY ROAD NUMBER 54, ACCEPTED BY THE BOARD OF COUNTY COMMISSIONERS THIS _____ DAY OF _____ 1999.

[Signature] Comm.


COUNTY RECORDER'S CERTIFICATE

STATE OF UTAH
COUNTY OF DUCHESNE
THIS IS TO CERTIFY THAT THIS PLAT WAS FILED FOR RECORDING IN THE COUNTY RECORDER'S OFFICE ON THE 21st DAY OF June 1999 AT 2:40 O'CLOCK PM AND IS DULY RECORDED. BOOK 4316 PAGE 4-6
FILING NO. 335003 BA 316 p 4-6 *[Signature]*
COUNTY RECORDER

SURVEYOR'S CERTIFICATE


THIS IS TO CERTIFY THAT UNDER MY SUPERVISION A SURVEY OF THE RIGHT-OF-WAY SHOWN ON THIS PLAT HAS BEEN MADE, AND THAT THE MONUMENTS INDICATED WERE FOUND OR SET DURING SAID SURVEY, AND THAT THIS PLAT ACCURATELY REPRESENTS SAID SURVEY TO THE BEST OF MY KNOWLEDGE.

[Signature]
JERRY D. ALLRED, DUCHESNE COUNTY SURVEYOR
UTAH REGISTRATION NO. 148951

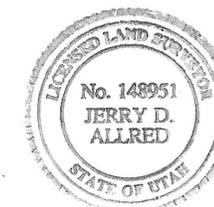

County Surveyor's File # 904

JERRY D. ALLRED AND ASSOCIATES
SURVEYING CONSULTANTS
121 NORTH CENTER ST. - P.O. BOX 975
DUCHESNE, UTAH 84021
(435) 738-5352

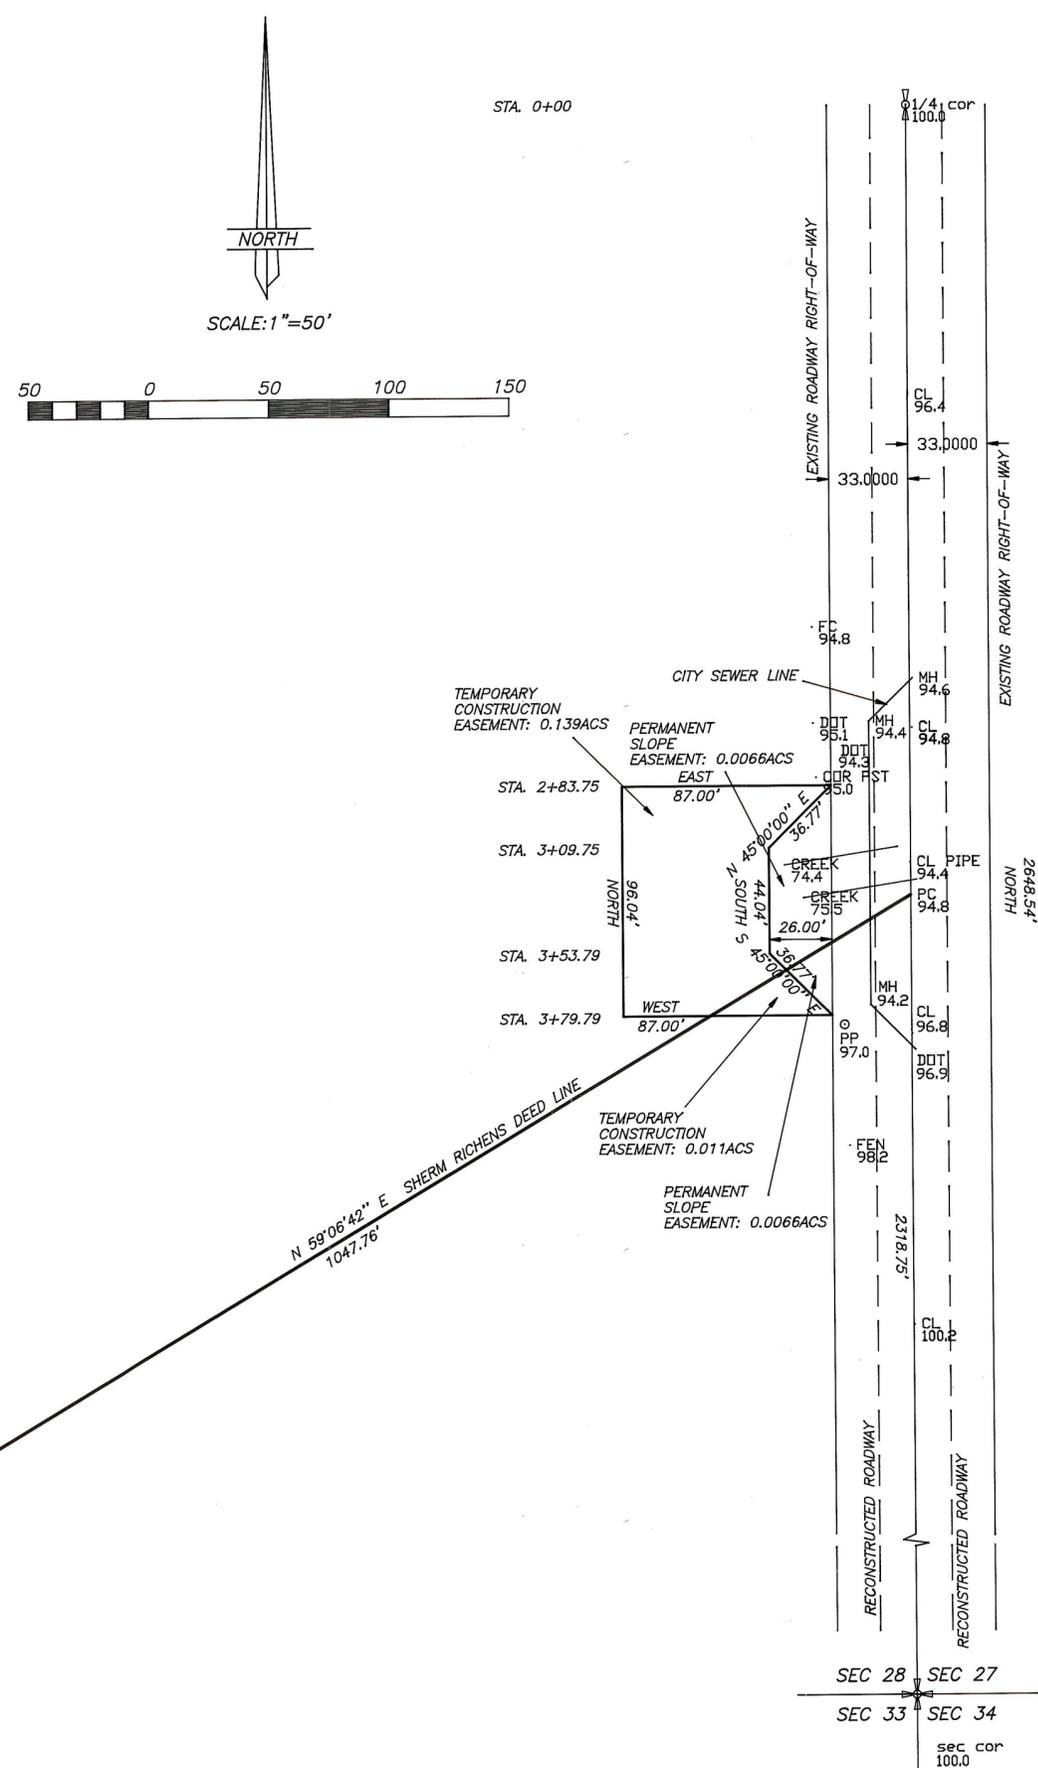

SEC 28 SEC 27
SEC 33 SEC 34
sec cor
100.0