


DUCHESNE COUNTY SURVEY MONUMENT RECORD

T2S R2W
 S 22 | S23
 S 27 | S26
 USB&M
 1988

J&R-17

SKETCH SHOWING MONUMENTS AND TIES

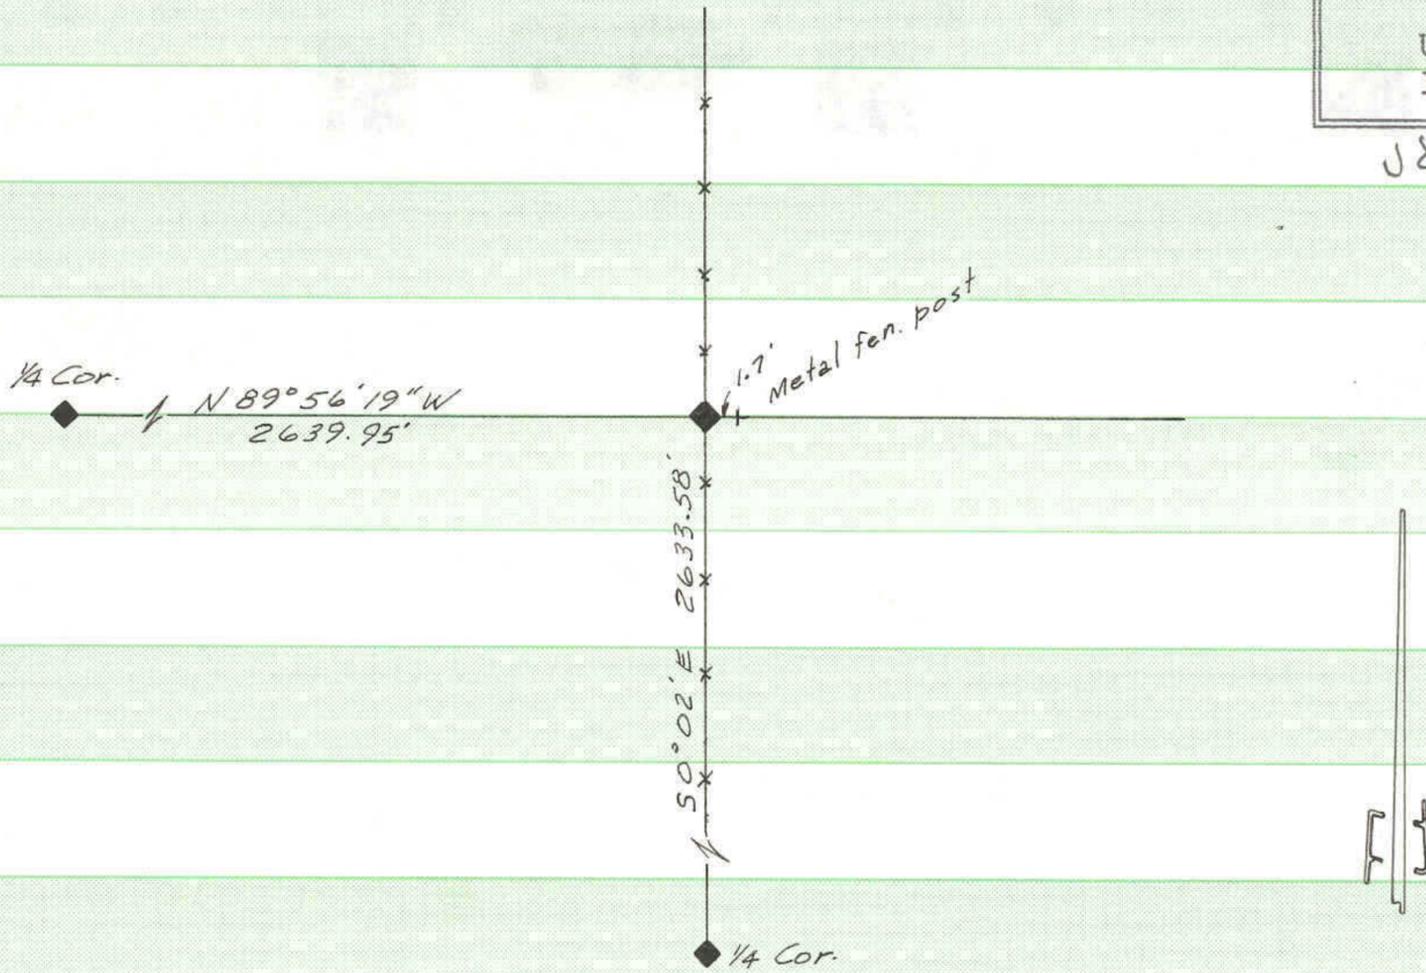

DESCRIPTION OF CORNER EVIDENCE FOUND

Found 1\2" dia. rebar in stone mound under fence at the position of this corner.

DESCRIPTION OF MONUMENT AND ACCESSORIES ESTABLISHED TO PERPETUATE THE ORIGINAL LOCATION OF THE CORNER

Set 2-1\2" dia. aluminum county monument at position of corner, stamped: DUCHESNE COUNTY SURVEY UNLAWFUL TO DISTURB

T2S R2W
 S 22 | S 23 Referenced as shown
 S 27 | S 26
 1988

STATE PLANE COORDINATE DATA

CERTIFICATION

I JERRY D. ALLRED, Registered Land Surveyor, State of Utah, hereby certify that I have performed or reviewed the work done on the diagrammed corner as reported on this recordation form and approve same.

Date 21 DEC '88

Jerry D. Allred
 Signature of Surveyor

3817
 Reg. No.