

DUCHESNE COUNTY SURVEY MONUMENT RECORD


T2S R2W

S 13


1/4 

S 24

U.S.B.&M.
1990

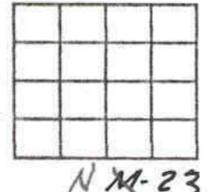

SKETCH SHOWING MONUMENTS AND TIES

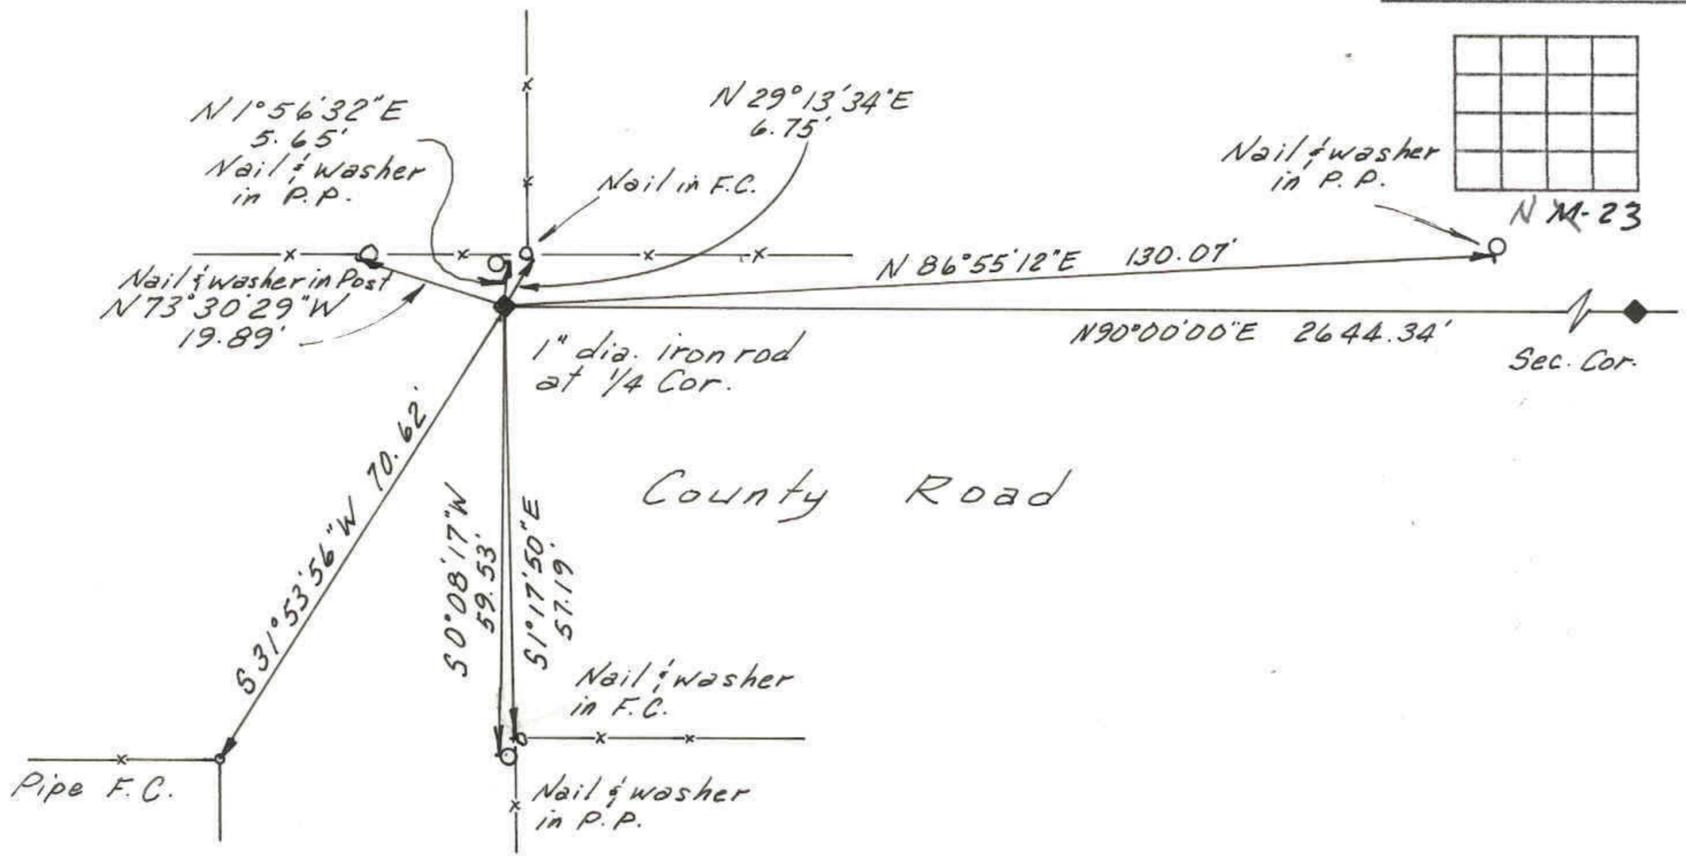

DESCRIPTION OF CORNER EVIDENCE FOUND

Found 1" dia. iron pin set by others at the position of this cor.

DESCRIPTION OF MONUMENT AND ACCESSORIES ESTABLISHED TO PERPETUATE THE ORIGINAL LOCATION OF THE CORNER

Referenced as shown.

STATE PLANE COORDINATE DATA

CERTIFICATION

I Jerry D. Allred, Registered Land Surveyor, State of Utah, hereby certify that I have performed or reviewed the work done on the diagrammed corner as reported on this recordation form and approve same.

Date 11 June '90

Jerry D. Allred 3817
Signature of Surveyor Reg. No.