


AMENDED DESERT SANDS MINOR SUBDIVISION SE 1/4 SECTION 14, TOWNSHIP 2 SOUTH, RANGE 2 WEST UINTAH SPECIAL MERIDIAN

SURVEYOR'S CERTIFICATE:

I, C. DeNile McKenna, do hereby certify that I am a Registered Land Surveyor, and that I hold certificate No. 156790 as prescribed by the laws of the State of Utah. I further certify that by the authority of the owners, I have made a survey of the tract of land shown on this map, and that the same has been correctly surveyed as shown on this map.

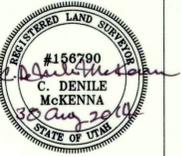

BOUNDARY DESCRIPTION
TOWNSHIP 2 SOUTH, RANGE 2 WEST, UINTAH SPECIAL MERIDIAN: SECTION 14:

BEGINNING AT A POINT WHICH BEARS 1321.35 FEET NORTH 89°39'27" WEST, ALONG THE SOUTH LINE OF THE SOUTHEAST 1/4 OF SAID SECTION 14, FROM THE SOUTHEAST CORNER OF SAID SECTION 14, AND RUNNING THENCE NORTH 89°39'27" WEST A DISTANCE OF 660.67 FEET ALONG SAID SOUTH LINE; THENCE NORTH 00°10'40" EAST A DISTANCE OF 1276.75 FEET; THENCE SOUTH 89°20'53" WEST A DISTANCE OF 16.27 FEET; THENCE NORTH 44°49'19" WEST A DISTANCE OF 98.63 FEET TO A POINT OF TANGENCY WITH THE ARC OF 214.41-FOOT RADIUS CURVE TO THE LEFT; THENCE NORTHWESTERLY 135.97 FEET ALONG THE ARC OF SAID CURVE THROUGH A CENTRAL ANGLE OF 36°20'02" AND A CHORD WHICH BEARS NORTH 64°44'25" WEST A DISTANCE OF 133.70 FEET; THENCE NORTH 01°14'06" EAST A DISTANCE OF 1144.84 FEET TO THE NORTH LINE OF SAID SOUTHEAST 1/4; THENCE NORTH 88°21'26" EAST A DISTANCE OF 849.35 FEET ALONG SAID NORTH LINE TO THE NORTHEAST CORNER OF THE WEST 1/2 OF SAID SOUTHEAST 1/4; THENCE SOUTH 00°13'41" WEST A DISTANCE OF 2576.47 FEET ALONG THE EAST LINE OF SAID WEST 1/2 TO THE POINT OF BEGINNING.
THE ABOVE DESCRIBED PARCEL OF LAND CONTAINS AN AREA OF 44.396 ACRES, MORE OR LESS.
SUBJECT TO THAT PORTION OF THE PROPERTY BEING USED FOR THE COUNTY ROAD RIGHT OF WAY.

BASIS OF BEARINGS:

THE BASIS OF BEARINGS FOR THIS PLAT IS THE LINE BETWEEN THE COUNTY MONUMENT MARKING THE SOUTH 1/4 CORNER OF SECTION 14 AND A MONUMENT SPIKE MARKING THE SOUTHEAST CORNER OF SECTION 14, TOWNSHIP 2 SOUTH, RANGE 2 WEST, UINTAH SPECIAL BASE AND MERIDIAN, WHICH BEARS SOUTH 89°39'27" EAST 2642.70 FEET. THE MONUMENT FOR THE SOUTH 1/4 CORNER HAS BEEN BENT OVER. THE INFORMATION FROM A PREVIOUS SURVEY WAS USED FOR THE BASIS OF BEARINGS.

SURVEYOR NARRATIVE

THIS SURVEY WAS MADE AT THE REQUEST OF TOM REIDHEAD, TO AMEND THE DESERT SANDS MINOR SUBDIVISION AS DESCRIBED HEREON.

OWNERS CERTIFICATE AND AMENDED MINOR SUBDIVISION:

We, the undersigned, owner of the parcels of land shown hereon, have requested the Amended subdivision of the said parcel of land as shown on this plat.


Landowner's Signature	Date Acknowledged to Notary	Notary's Initials
_____	_____	_____
_____	_____	_____
_____	_____	_____
_____	_____	_____

ACKNOWLEDGMENT

STATE OF UTAH)
COUNTY OF DUCHESNE)

On the dates shown by each signature, personally appeared before me the signers of the above certificate who acknowledged to me that they did execute the same.

Notary Public _____ My commission expires _____

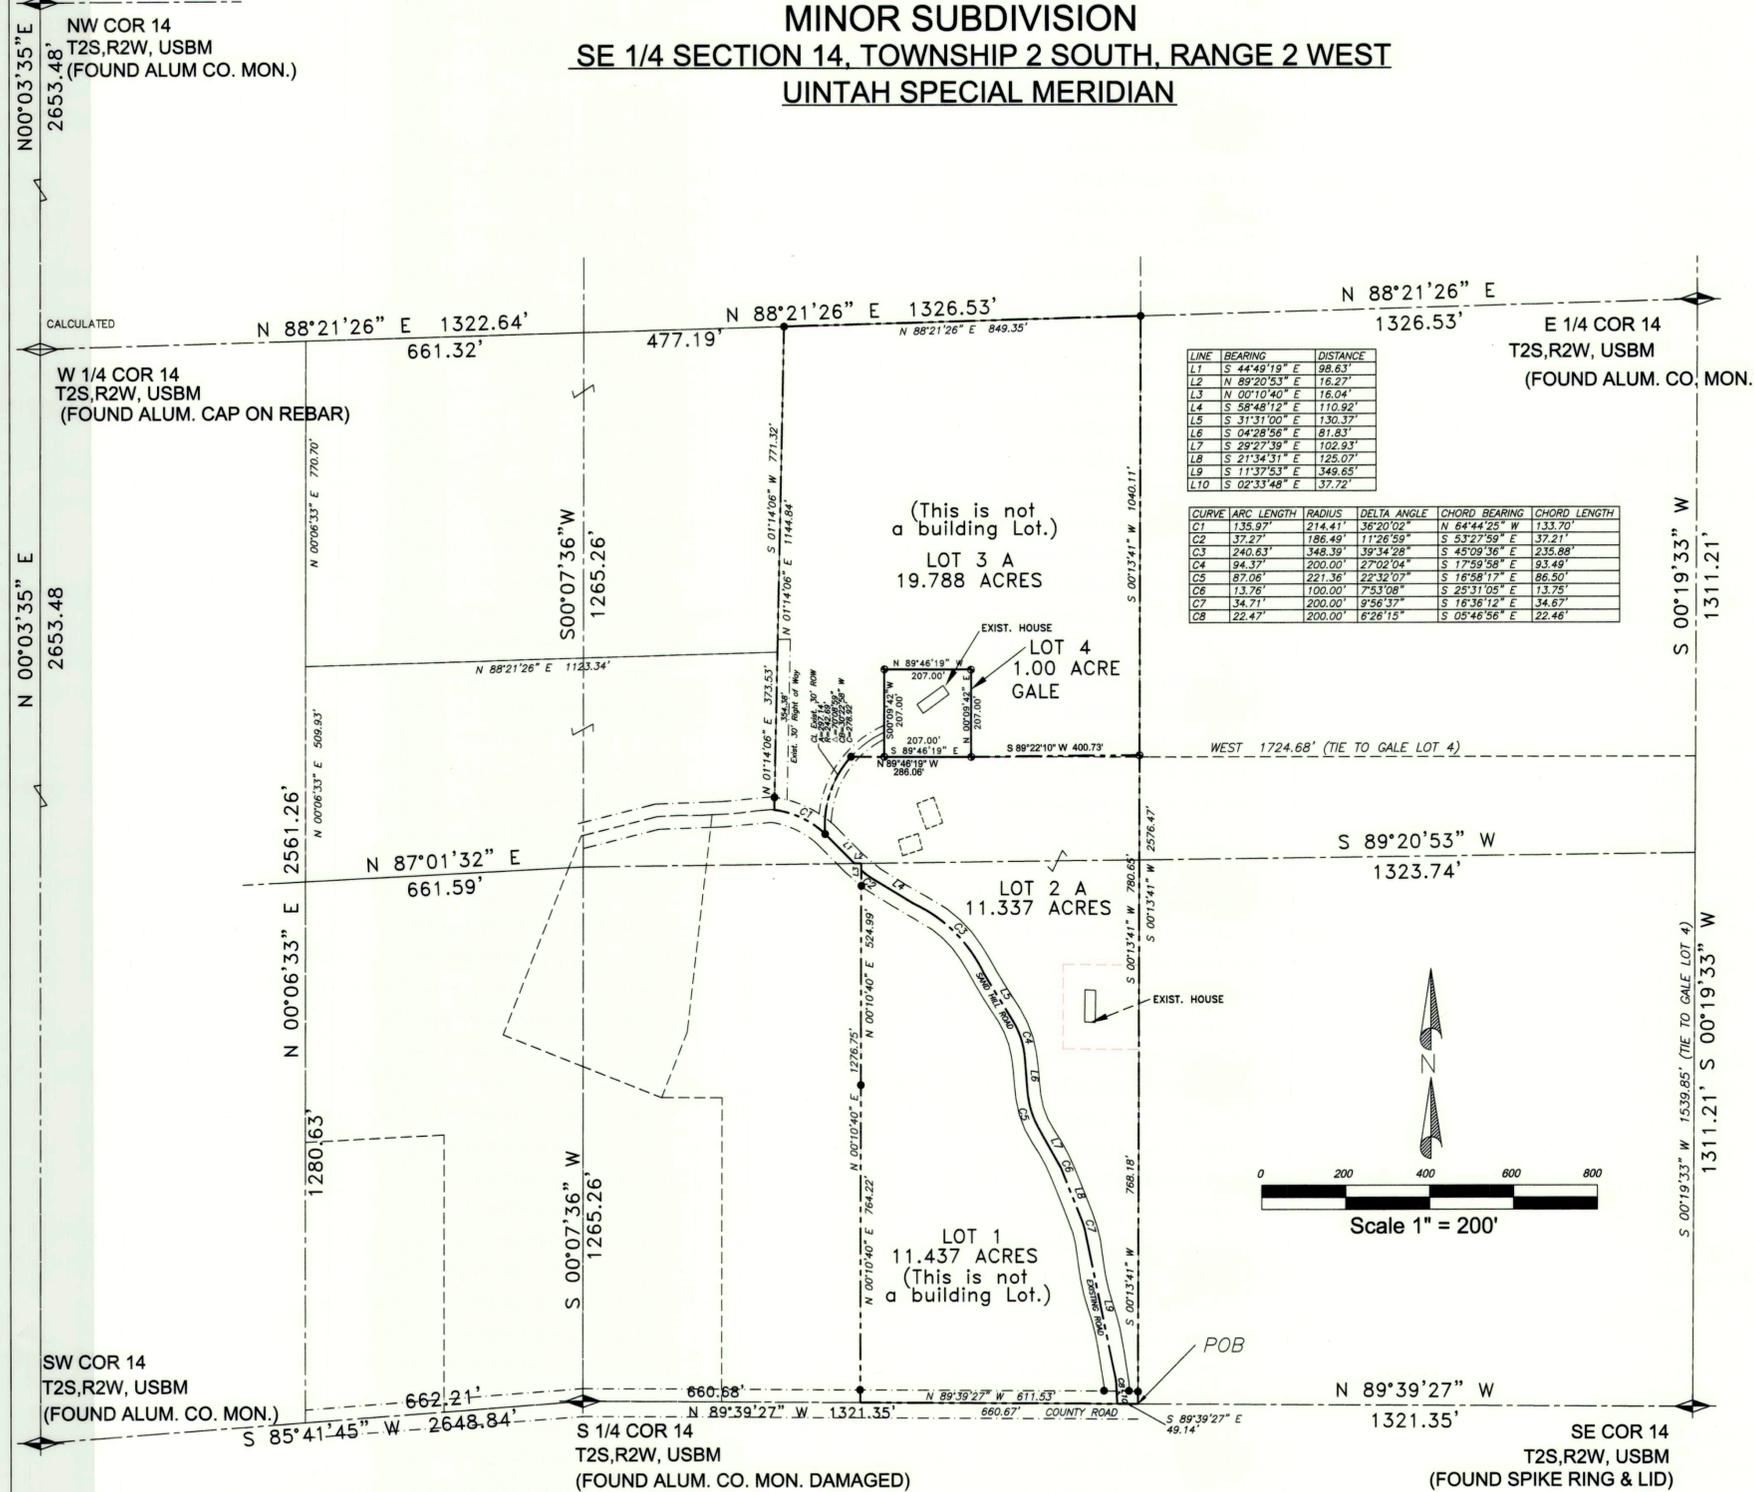


LINE	BEARING	DISTANCE
L1	S 44°49'19" E	98.63'
L2	N 89°20'53" E	16.27'
L3	N 00°10'40" E	16.04'
L4	S 58°48'12" E	110.92'
L5	S 31°31'00" E	130.37'
L6	S 04°28'58" E	87.83'
L7	S 29°21'59" E	102.93'
L8	S 21°34'31" E	125.07'
L9	S 11°37'53" E	349.65'
L10	S 02°33'48" E	37.72'

CURVE	ARC LENGTH	RADIUS	DELTA ANGLE	CHORD BEARING	CHORD LENGTH
C1	135.97'	214.41'	36°20'02"	N 64°44'25" W	133.70'
C2	37.27'	186.49'	11°26'59"	S 53°27'59" E	37.21'
C3	240.63'	348.39'	39°34'28"	S 45°09'36" E	235.88'
C4	94.37'	200.00'	27°02'04"	S 17°59'58" E	93.49'
C5	87.06'	221.36'	22°32'07"	S 16°58'17" E	86.50'
C6	13.76'	100.00'	7°53'08"	S 29°31'05" E	13.75'
C7	34.71'	200.00'	9°56'57"	S 16°36'12" E	34.67'
CB	22.47'	200.00'	6°28'15"	S 05°46'56" E	22.46'

LEGEND

- FOUND MONUMENT
- CALCULATED SEC. COR.
- FOUND REBAR
- SET REBAR W/ CAP
- FOUND WATER MANHOLE
- SURVEY TIE
- PROPERTY BOUNDARY
- EXISTING ROADWAY
- ORIGINAL PARCELS

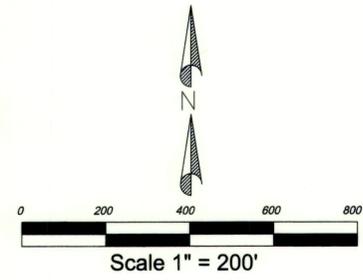

DUCHESNE COUNTY PLANNING DEPARTMENT APPROVAL APPROVED THIS _____ DAY OF _____ A.D. 20____ BY THE DUCHESNE COUNTY PLANNING DEPARTMENT DIRECTOR _____	DUCHESNE COUNTY TREASURER APPROVED THIS _____ DAY OF _____ A.D. 20____ BY THE DUCHESNE COUNTY TREASURER TREASURER _____	COUNTY RECORDER NO. _____ STATE OF UTAH, COUNTY OF DUCHESNE, RECORDED AND FILED. DATE _____ TIME _____ BOOK _____ PAGE _____ FEE \$ _____ DUCHESNE COUNTY RECORDER _____	DUCHESNE COUNTY SURVEYOR STATE OF UTAH, COUNTY OF DUCHESNE, _____ DATE _____ FILE NUMBER _____ DUCHESNE COUNTY SURVEYOR _____	M & M ASSOCIATES Land Surveying & Drafting 3841 West Cobble Hollow Drive ROOSEVELT, UTAH 84066 (435)722-0707	PROJECT NAME: DESERT SANDS MINOR SUBDIVISION (AMENDMENT)	OWNERS: REIDHEAD ENTERPRISES ROOSEVELT, DUCHESNE COUNTY, UTAH	DATE 9/08/2014		
					LOCATION SECTION 14, T.2S., R.2W.	DRAWN CDM	CHECKED _____	PROJECT NUMBER _____	SCALE 1"=200'
					USM	FILE NAME: C:\PROJECTS\TOM REIDHEAD	SHEET 1 OF 1		

County Surveyors File # 3024