

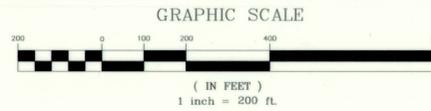


Gary W. Gummow Record of Survey

Located in Cedar View Properties, Unit 3 - Phase 2 Subdivision
Section 8, T. 2 S., R. 2 W., U.S.B. & M.
Duchesne County, Utah
2014

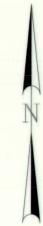

- LEGEND**
- SURVEYED BOUNDARY / LOT LINE
 - - - SECTION LINE
 - - - SUBDIVISION LOT LINE
 - / - COUNTY ROAD RIGHT OF WAY LINE
 - x - x - x - EXISTING FENCE LINE
 - SET SURVEY MARKER AS NOTED
 - ▲ SET NAIL AND LATHE AS A POINT ON LINE MARKER
 - FOUND SURVEY MARKER AS NOTED
 - FOUND QUARTER AND 1/16 SECTION CORNERS AS NOTED

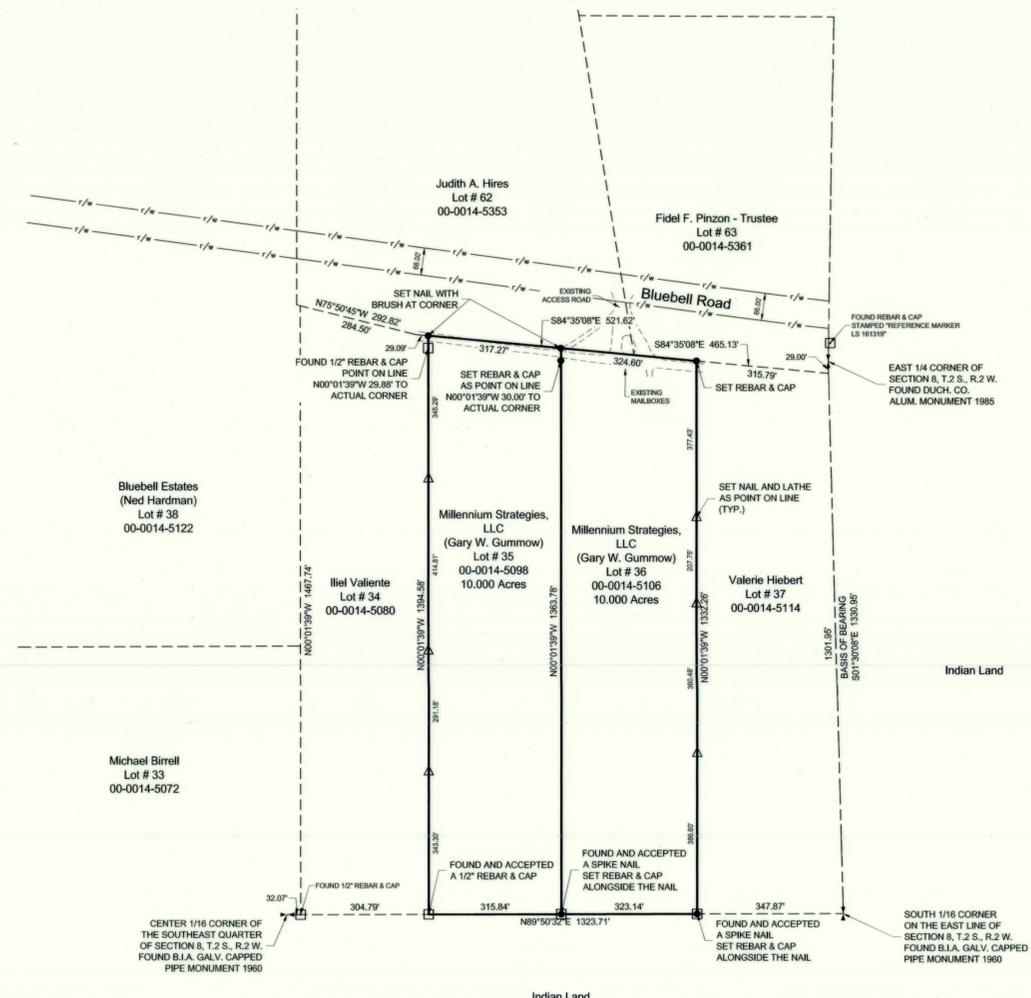

DEED DESCRIPTIONS

TAX SERIAL NUMBER: CVP-0003-0035
PARCEL NUMBER: 00-0014-5098
AS FOUND IN BOOK A-562 PAGE 173

LOT 35, PHASE 2, UNIT 3, CEDAR VIEW PROPERTIES,
CONTAINING 10 ACRES.

TAX SERIAL NUMBER: CVP-0003-0036
PARCEL NUMBER: 00-0014-5106
AS FOUND IN BOOK A-562 PAGE 172

LOT 36, PHASE 2, UNIT 3, CEDAR VIEW PROPERTIES,
CONTAINING 10 ACRES.

NOTES

1. THE PURPOSE OF THIS SURVEY WAS TO STAKE THE CORNERS OF LOTS 35 & 36 OF THE CEDAR VIEW PROPERTIES UNIT 3 - PHASE 2 SUBDIVISION.
2. BASIS OF BEARING USED WAS S01°30'08\"/>

SURVEYOR'S CERTIFICATE

I, TREVOR R. GADD, A REGISTERED LAND SURVEYOR AS PRESCRIBED BY THE LAWS OF THE STATE OF UTAH, HOLDING CERTIFICATE #343639, CERTIFY THAT THE SURVEY SHOWN HEREON WAS MADE UNDER MY DIRECTION.

I FURTHER CERTIFY THAT THIS PLAT CORRECTLY SHOWS THE DIMENSIONS OF THE PROPERTY SURVEYED.



PREPARED BY:
Jones & DeMille Engineering, Inc.
CIVIL ENGINEERING - SURVEYING - TESTING - GIS - ENVIRONMENTAL
- infrastructure professionals -
1.800.748.5275 www.jonesanddemille.com

PROJECT NUMBER: 1410-168	FILE NAME: h:\jdl\proj\1410-168\dwg\1410-168 survey.dwg
SURVEYED BY: T.W.G.	DRAWN BY: T.W.G. UPDATED: 10/29/2014 PLOTTED: 10/29/2014

**Record of Survey for
Gary W. Gummow**

Duchesne County, Utah
Scale: 1" = 200'

County Surveyors File # 3064