

EP ENERGY

POWER LINE CORRIDOR RIGHT-OF-WAY SURVEY ON TRIBAL LANDS FOR UTE TRIBAL 3-23A3

LOCATED IN SECTION 23 TOWNSHIP 1 S., RANGE 3 W., U.S.B.M. DUCHESNE COUNTY, UTAH

SURVEYOR'S CERTIFICATE
I, DAN E. KNOWLDEN JR., DO HEREBY CERTIFY THAT I AM A REGISTERED LAND SURVEYOR AND THAT I HOLD CERTIFICATE NO. 7173588 AS PRESCRIBED UNDER THE LAWS OF THE STATE OF UTAH AND THAT A SURVEY OF THE DESCRIBED PROPERTY HEREIN WAS PERFORMED UNDER MY DIRECTION.

POWER LINE CORRIDOR RIGHT-OF-WAY DESCRIPTION





LINE #	DIRECTION	LENGTH

FEATURE	ACREAGE	QTR	QTR	SECTION	TOWNSHIP	RANGE
POWERLINE	0.019	SW	NW	23	1 SOUTH	3 WEST

SCALE: 1" = 400'
1/16" = 100'

SHEET NO. 1 OF 1

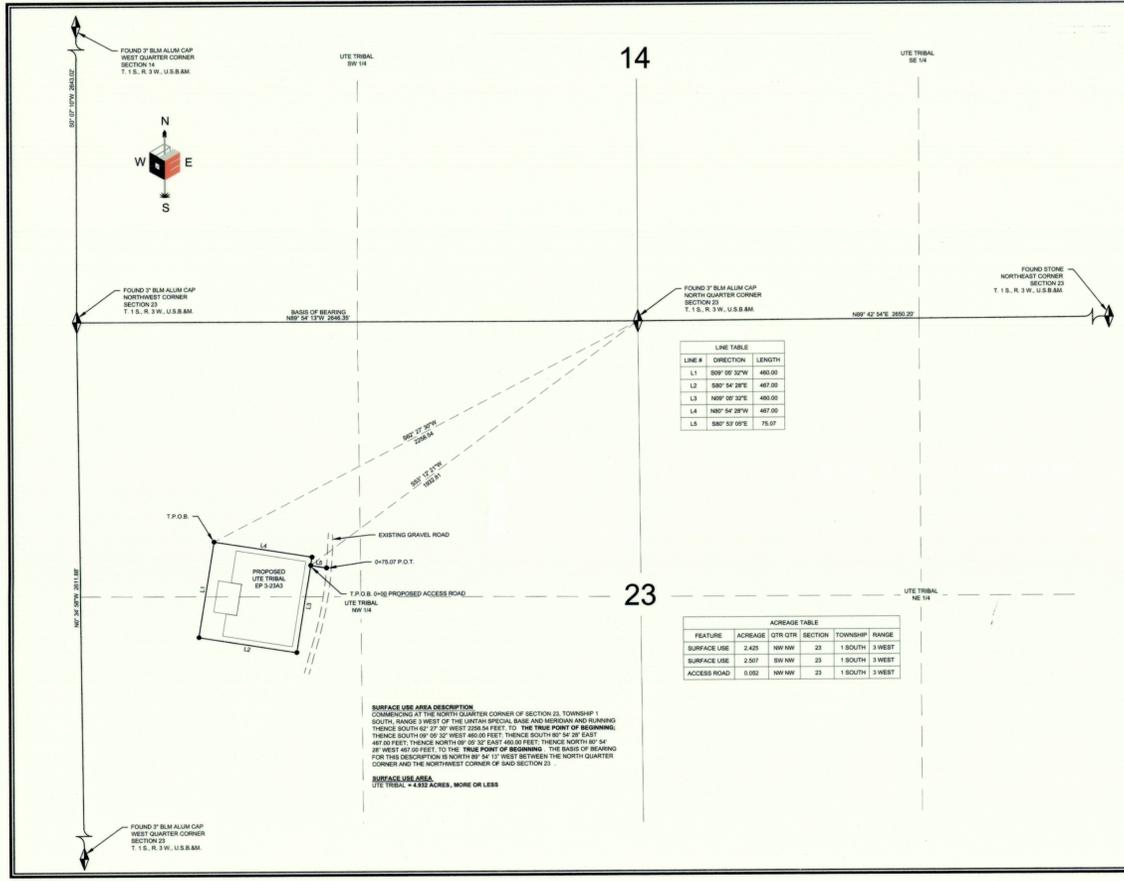

EP ENERGY

PIPELINE CORRIDOR RIGHT-OF-WAY SURVEY ON TRIBAL LANDS FOR UTE TRIBAL 3-23A3

LOCATED IN SECTION 23 TOWNSHIP 1 S., RANGE 3 W., U.S.B.M. DUCHESNE COUNTY, UTAH

SURVEYOR'S CERTIFICATE
I, DAN E. KNOWLDEN JR., DO HEREBY CERTIFY THAT I AM A REGISTERED LAND SURVEYOR AND THAT I HOLD CERTIFICATE NO. 7173588 AS PRESCRIBED UNDER THE LAWS OF THE STATE OF UTAH AND THAT A SURVEY OF THE DESCRIBED PROPERTY HEREIN WAS PERFORMED UNDER MY DIRECTION.






LINE #	DIRECTION	LENGTH

FEATURE	ACREAGE	QTR	QTR	SECTION	TOWNSHIP	RANGE
SURFACE USE	2.425	NW	NW	23	1 SOUTH	3 WEST
SURFACE USE	2.507	SW	NW	23	1 SOUTH	3 WEST
ACCESS ROAD	0.092	NW	NW	23	1 SOUTH	3 WEST

SCALE: 1" = 400'
1/16" = 100'

SHEET NO. 1 OF 1

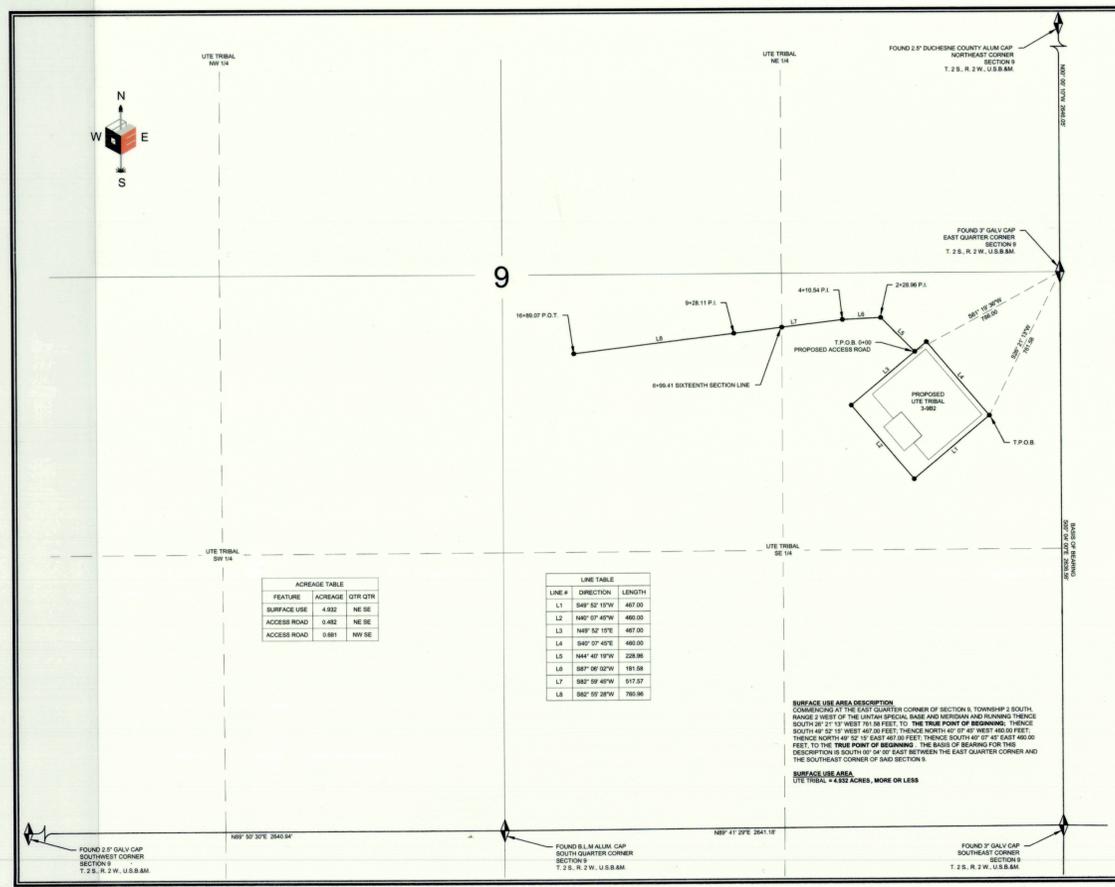

EP ENERGY

LOCATION SURFACE AREA AND ACCESS ROAD CORRIDOR RIGHT-OF-WAY SURVEY ON TRIBAL LANDS FOR UTE TRIBAL 3-9B2

LOCATED IN SECTION 9 TOWNSHIP 2 S., RANGE 2 W., U.S.B.M. DUCHESNE COUNTY, UTAH

SURVEYOR'S CERTIFICATE
I, DAN E. KNOWLDEN JR., DO HEREBY CERTIFY THAT I AM A REGISTERED LAND SURVEYOR AND THAT I HOLD CERTIFICATE NO. 7173588 AS PRESCRIBED UNDER THE LAWS OF THE STATE OF UTAH AND THAT A SURVEY OF THE DESCRIBED PROPERTY HEREIN WAS PERFORMED UNDER MY DIRECTION.

ACCESS ROAD CORRIDOR RIGHT-OF-WAY DESCRIPTION





LINE #	DIRECTION	LENGTH

FEATURE	ACREAGE	QTR	QTR	SECTION	TOWNSHIP	RANGE

SCALE: 1" = 400'
1/16" = 100'

SHEET NO. 1 OF 1

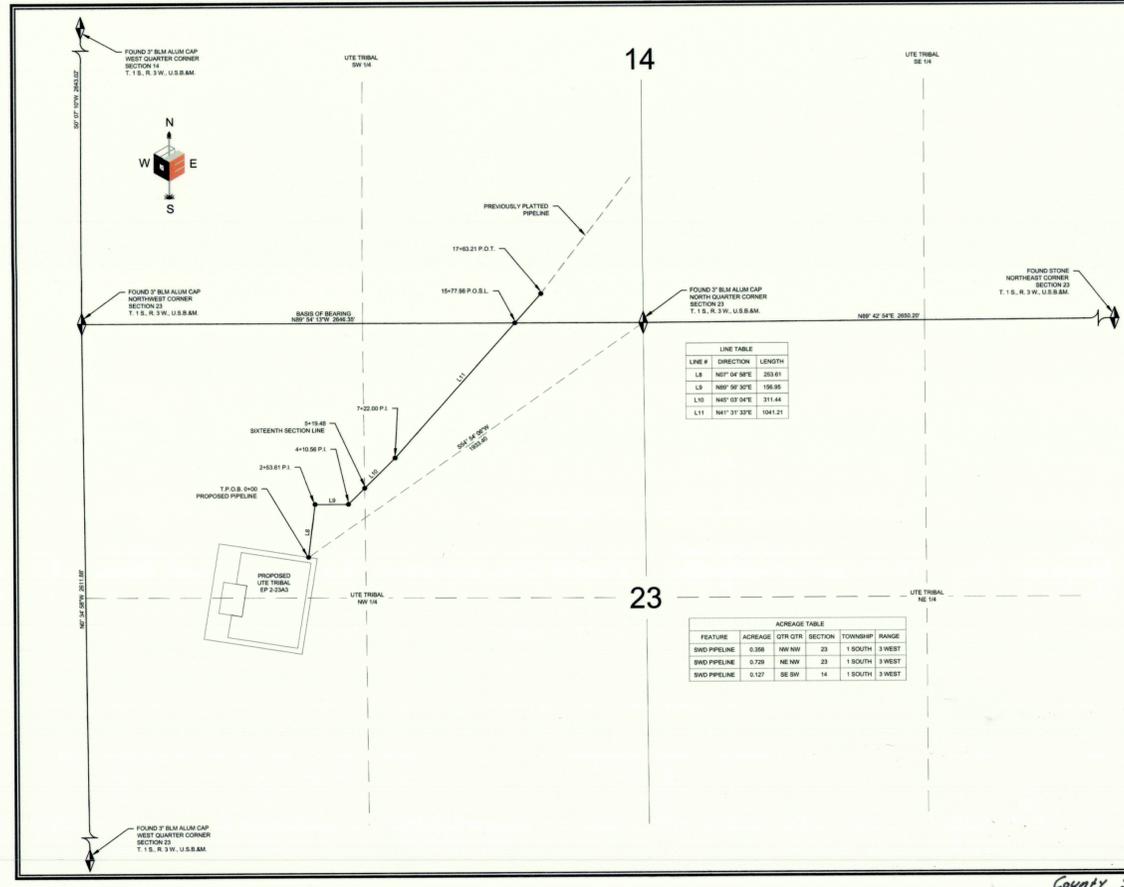

EP ENERGY

PIPELINE CORRIDOR RIGHT-OF-WAY SURVEY ON TRIBAL LANDS FOR UTE TRIBAL 3-23A3

LOCATED IN SECTIONS 14 & 23 TOWNSHIP 1 S., RANGE 3 W., U.S.B.M. DUCHESNE COUNTY, UTAH

SURVEYOR'S CERTIFICATE
I, DAN E. KNOWLDEN JR., DO HEREBY CERTIFY THAT I AM A REGISTERED LAND SURVEYOR AND THAT I HOLD CERTIFICATE NO. 7173588 AS PRESCRIBED UNDER THE LAWS OF THE STATE OF UTAH AND THAT A SURVEY OF THE DESCRIBED PROPERTY HEREIN WAS PERFORMED UNDER MY DIRECTION.

PIPELINE CORRIDOR RIGHT-OF-WAY DESCRIPTION
LOCATED IN SECTIONS 14 & 23, TOWNSHIP 1 SOUTH, RANGE 3 WEST OF THE UTAH SPECIAL BASE AND MERIDIAN, RIGHT-OF-WAY CORRIDOR IS 50.00 FEET WIDE, 15.00 FEET ON EACH SIDE OF THE CENTERLINE. SAID CENTERLINE IS MORE PARTICULARLY DESCRIBED AS FOLLOWS:




LINE #	DIRECTION	LENGTH

FEATURE	ACREAGE	QTR	QTR	SECTION	TOWNSHIP	RANGE
SW PIPELINE	0.368	NW	NW	23	1 SOUTH	3 WEST
SW PIPELINE	0.729	NE	NW	23	1 SOUTH	3 WEST
SW PIPELINE	0.127	SE	SW	14	1 SOUTH	3 WEST

SCALE: 1" = 400'
1/16" = 100'

SHEET NO. 1 OF 1

County Surveyor File # 3122