

EP ENERGY

SWD PIPELINE CORRIDOR RIGHT-OF-WAY SURVEY ON LEAVITT FEE LANDS FOR UTE TRIBAL 2-18B2

LOCATED IN SECTION 7, TOWNSHIP 2 S., RANGE 2 W., U.S.B.M. DUCHESNE COUNTY, UTAH

SURVEYOR'S CERTIFICATE
I, DAN E. KNOWLDEN, JR., DO HEREBY CERTIFY THAT I AM A REGISTERED LAND SURVEYOR AND THAT I HOLD CERTIFICATE NO. 7173588 AS PRESCRIBED UNDER THE LAWS OF THE STATE OF UTAH AND THAT A SURVEY OF THE DESCRIBED PROPERTY HEREIN WAS PERFORMED UNDER MY DIRECTION.

SWD PIPELINE CORRIDOR RIGHT-OF-WAY DESCRIPTION
LOCATED IN SECTION 7, TOWNSHIP 2 SOUTH, RANGE 2 WEST OF THE UTAH SPECIAL BASE AND MERIDIAN, RIGHT-OF-WAY CORRIDOR IS 30 FEET WIDE, 15 FEET ON EACH SIDE OF THE CENTERLINE. SAID CENTERLINE IS MORE PARTICULARLY DESCRIBED AS FOLLOWS:



RIGHT-OF-WAY LENGTH
LEAVITT = 1,242.75 FEET OR 0.18 ACRES, MORE OR LESS

LEGEND
 = FOUND SECTION CORNER
 = SECTION LINE
 = QUARTER SECTION LINE
 = SIXTEENTH SECTION LINE

SCALE: 1" = 400'
1:1000 SHEET

SHEET
RIGHT-OF-WAY PLAT

PLAT NO. 252E DATE NOVEMBER 13, 2014 SHEET NO. 1 OF 1

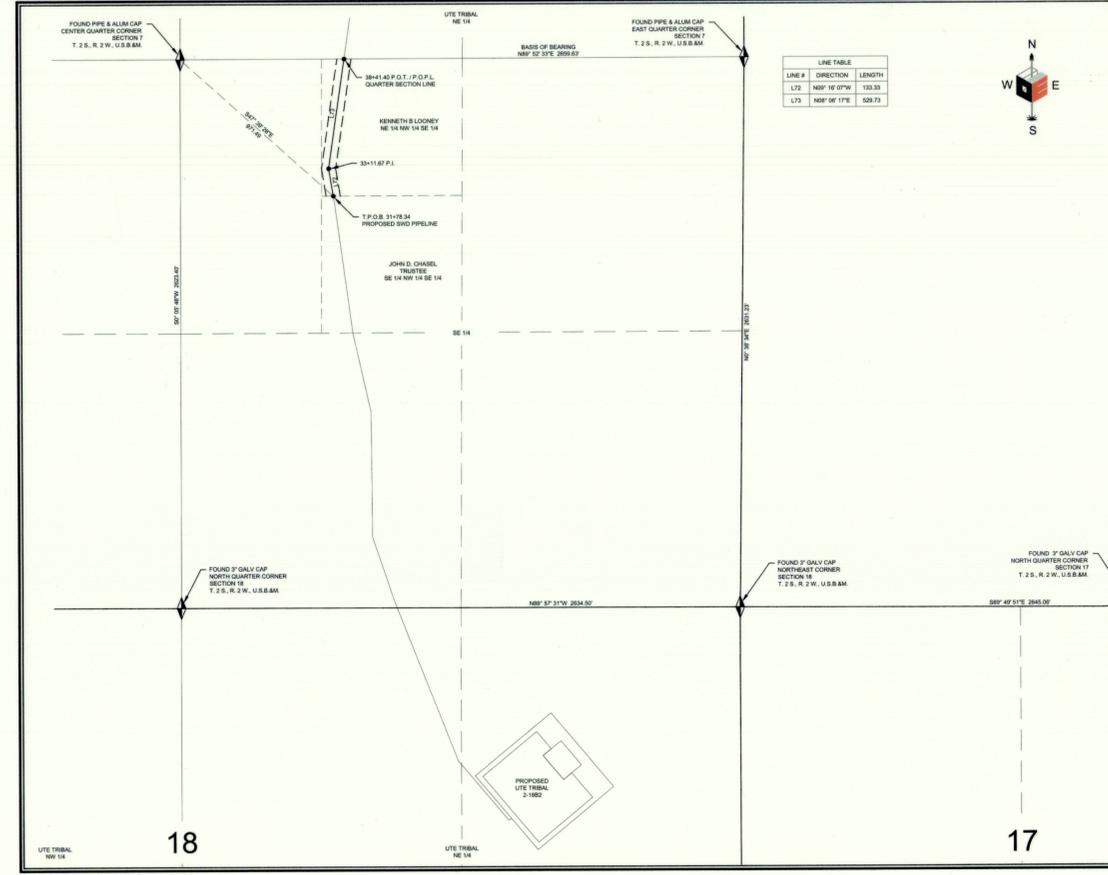

EP ENERGY

SWD PIPELINE CORRIDOR RIGHT-OF-WAY SURVEY ON LOONEY FEE LANDS FOR UTE TRIBAL 2-18B2

LOCATED IN SECTION 7, TOWNSHIP 2 S., RANGE 2 W., U.S.B.M. DUCHESNE COUNTY, UTAH

SURVEYOR'S CERTIFICATE
I, DAN E. KNOWLDEN, JR., DO HEREBY CERTIFY THAT I AM A REGISTERED LAND SURVEYOR AND THAT I HOLD CERTIFICATE NO. 7173588 AS PRESCRIBED UNDER THE LAWS OF THE STATE OF UTAH AND THAT A SURVEY OF THE DESCRIBED PROPERTY HEREIN WAS PERFORMED UNDER MY DIRECTION.

SWD PIPELINE CORRIDOR RIGHT-OF-WAY DESCRIPTION
LOCATED IN SECTION 7, TOWNSHIP 2 SOUTH, RANGE 2 WEST OF THE UTAH SPECIAL BASE AND MERIDIAN, RIGHT-OF-WAY CORRIDOR IS 30 FEET WIDE, 15 FEET ON EACH SIDE OF THE CENTERLINE. SAID CENTERLINE IS MORE PARTICULARLY DESCRIBED AS FOLLOWS:



RIGHT-OF-WAY LENGTH
LOONEY = 963.66 FEET OR 0.18 ACRES, MORE OR LESS

LEGEND
 = FOUND SECTION CORNER
 = SECTION LINE
 = QUARTER SECTION LINE
 = SIXTEENTH SECTION LINE

SCALE: 1" = 400'
1:1000 SHEET

SHEET
RIGHT-OF-WAY PLAT

PLAT NO. 252G DATE NOVEMBER 13, 2014 SHEET NO. 1 OF 1

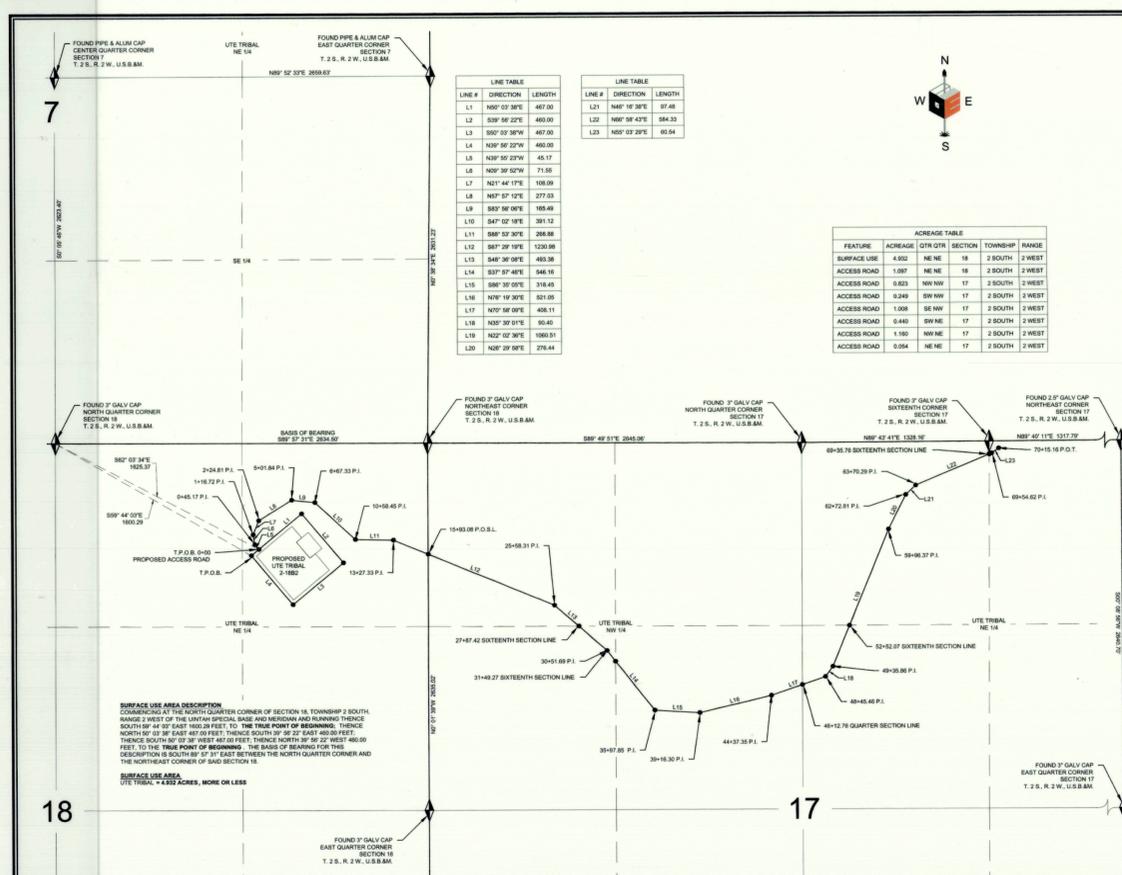

EP ENERGY

EP ENERGY SURFACE AREA AND ACCESS ROAD CORRIDOR RIGHT-OF-WAY SURVEY ON TRIBAL LANDS FOR UTE TRIBAL 2-18B2

LOCATED IN SECTIONS 17 & 18, TOWNSHIP 2 S., RANGE 2 W., U.S.B.M. DUCHESNE COUNTY, UTAH

SURVEYOR'S CERTIFICATE
I, DAN E. KNOWLDEN, JR., DO HEREBY CERTIFY THAT I AM A REGISTERED LAND SURVEYOR AND THAT I HOLD CERTIFICATE NO. 7173588 AS PRESCRIBED UNDER THE LAWS OF THE STATE OF UTAH AND THAT A SURVEY OF THE DESCRIBED PROPERTY HEREIN WAS PERFORMED UNDER MY DIRECTION.

ACCESS ROAD CORRIDOR RIGHT-OF-WAY DESCRIPTION
LOCATED IN SECTION 7, TOWNSHIP 2 SOUTH, RANGE 2 WEST OF THE UTAH SPECIAL BASE AND MERIDIAN, RIGHT-OF-WAY CORRIDOR IS 40 FEET WIDE, 20 FEET ON EACH SIDE OF THE CENTERLINE. SAID CENTERLINE IS MORE PARTICULARLY DESCRIBED AS FOLLOWS:




RIGHT-OF-WAY LENGTH
UTE TRIBAL = 7,215.16 FEET OR 0.25 ACRES, MORE OR LESS

LEGEND
 = FOUND SECTION CORNER
 = SECTION LINE
 = QUARTER SECTION LINE
 = SIXTEENTH SECTION LINE

SCALE: 1" = 400'
1:1000 SHEET

SHEET
RIGHT-OF-WAY PLAT

PLAT NO. 252A DATE NOVEMBER 13, 2014 SHEET NO. 1 OF 1

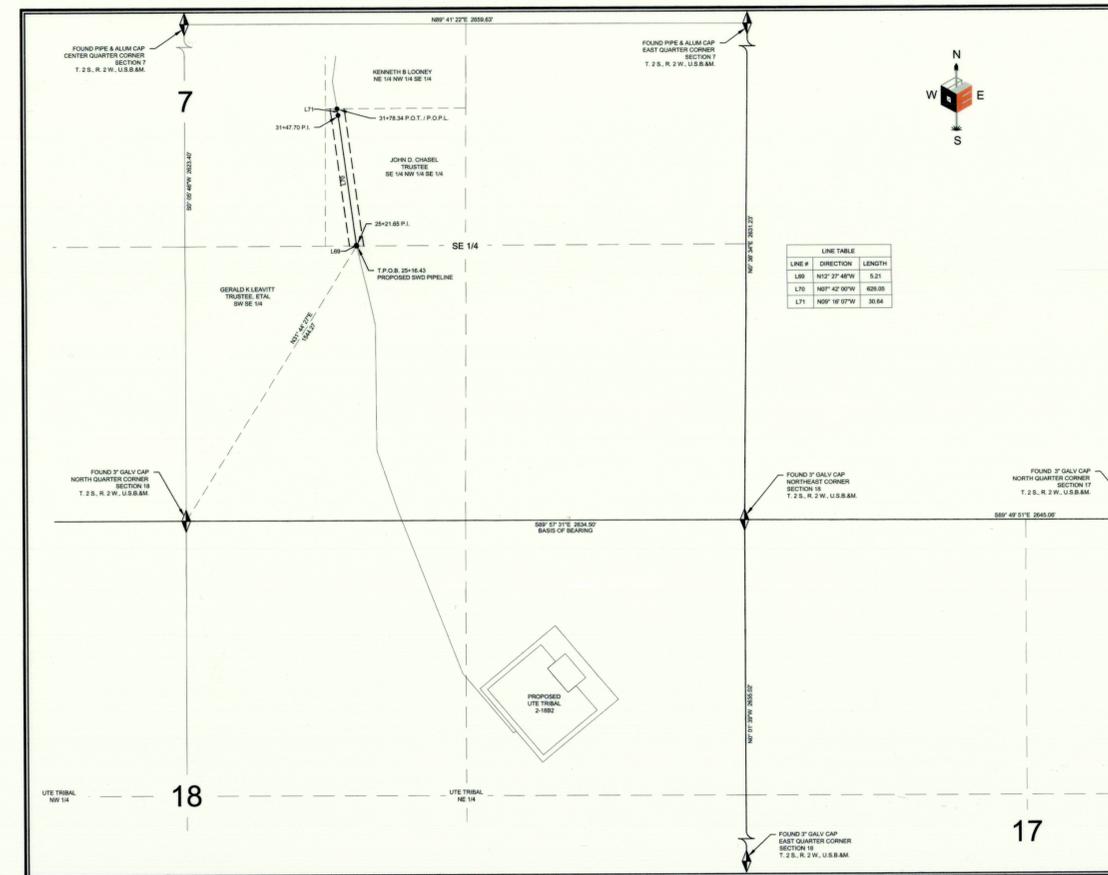

EP ENERGY

SWD PIPELINE CORRIDOR RIGHT-OF-WAY SURVEY ON CHASEL FEE LANDS FOR UTE TRIBAL 2-18B2

LOCATED IN SECTION 7, TOWNSHIP 2 S., RANGE 2 W., U.S.B.M. DUCHESNE COUNTY, UTAH

SURVEYOR'S CERTIFICATE
I, DAN E. KNOWLDEN, JR., DO HEREBY CERTIFY THAT I AM A REGISTERED LAND SURVEYOR AND THAT I HOLD CERTIFICATE NO. 7173588 AS PRESCRIBED UNDER THE LAWS OF THE STATE OF UTAH AND THAT A SURVEY OF THE DESCRIBED PROPERTY HEREIN WAS PERFORMED UNDER MY DIRECTION.

SWD PIPELINE CORRIDOR RIGHT-OF-WAY DESCRIPTION
LOCATED IN SECTION 7, TOWNSHIP 2 SOUTH, RANGE 2 WEST OF THE UTAH SPECIAL BASE AND MERIDIAN, RIGHT-OF-WAY CORRIDOR IS 30 FEET WIDE, 15 FEET ON EACH SIDE OF THE CENTERLINE. SAID CENTERLINE IS MORE PARTICULARLY DESCRIBED AS FOLLOWS:


RIGHT-OF-WAY LENGTH

LEGEND
 = FOUND SECTION CORNER
 = SECTION LINE
 = QUARTER SECTION LINE
 = SIXTEENTH SECTION LINE

SCALE: 1" = 400'
1:1000 SHEET

SHEET
RIGHT-OF-WAY PLAT

PLAT NO. 252F DATE NOVEMBER 13, 2014 SHEET NO. 1 OF 1