

# R.N. INDUSTRIES, INC.

LOCATED IN SECTIONS 4 & 9  
TOWNSHIP 2 SOUTH, RANGE 12 WEST  
UINTAH SPECIAL BASE AND MERIDIAN




SCALE: 1"=200'

THIS SURVEY WAS PERFORMED USING GLOBAL POSITIONING SYSTEM (G.P.S.) EQUIPMENT AND PROCEDURES. THE BASIS OF BEARINGS IS WGS84 NORTH.

PROPERTY DESCRIPTION FOR  
NILE CHAPMAN  
(Revised)  
88-129-006  
7 Oct 1998

Commencing at the Northwest Corner of Section 9, Township 2 South, Range 1 West of the Uintah Special Base and Meridian; Thence East 400 feet; Thence South 1000 feet; Thence East 512.92 feet to the TRUE POINT OF BEGINNING;  
Thence South 9°04'25" West 341.35 feet;  
Thence North 85°26'18" East 395.72 feet;  
Thence South 76°34'20" East 125.43 feet to the West right-of-way fence of an existing road;  
Thence North 36°14'22" East 65.08 feet along said right-of-way fence;  
Thence North 46°10'22" West 84.30 feet;  
Thence North 56°05'08" West 338.20 feet;  
Thence North 60°51'57" West 68.91 feet;  
Thence West 100.62 feet to the TRUE POINT OF BEGINNING, containing 2.68 acres.  
With a bearing of South 0°49'38" West from said Northwest Section Corner to the West Quarter Corner of said Section being used as the basis of bearings.

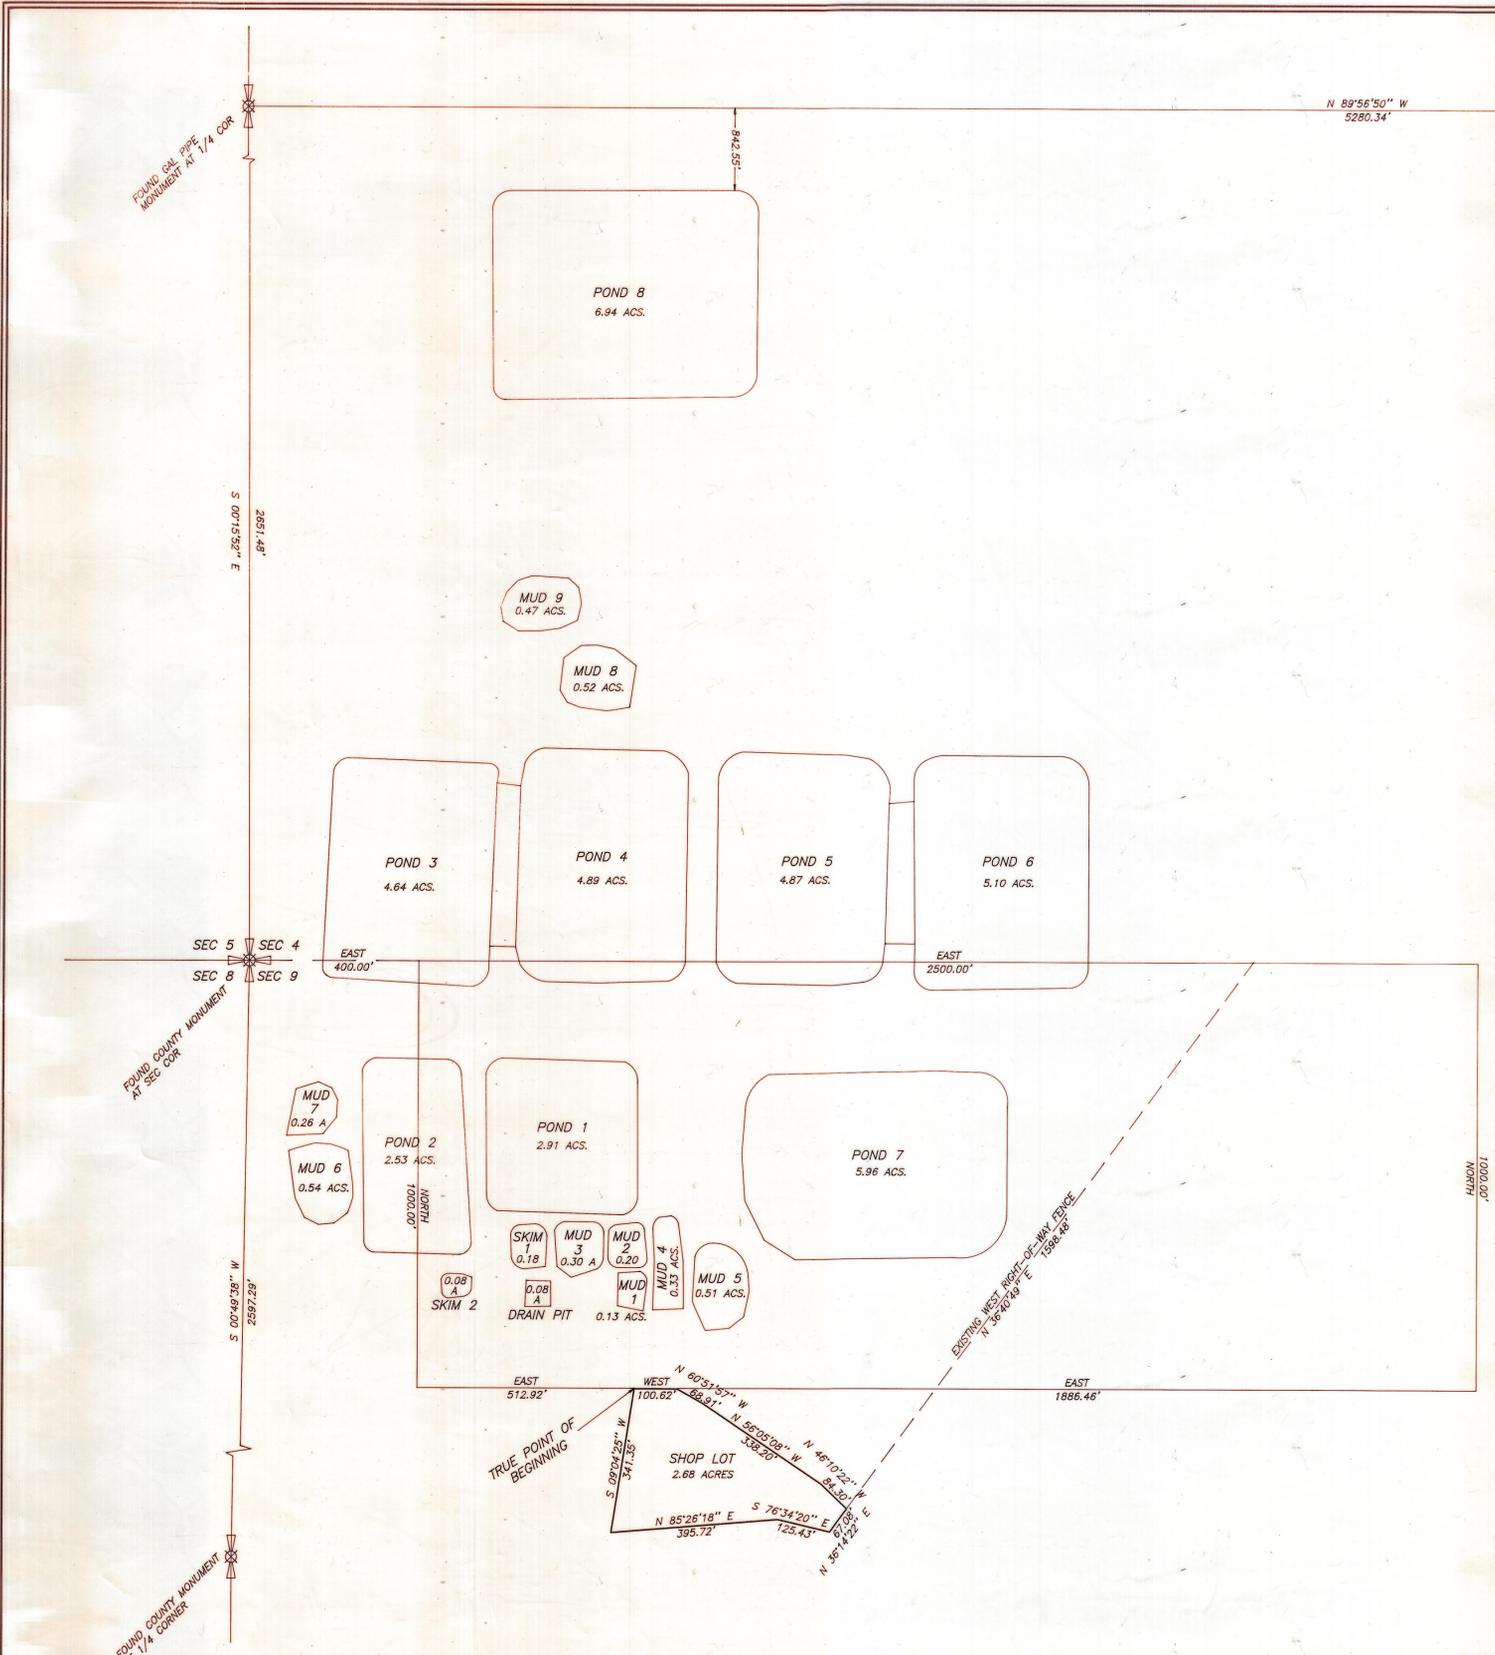

County Surveyor's File No 730  
JERRY D. ALLRED AND ASSOCIATES  
SURVEYING CONSULTANTS  
121 NORTH CENTER ST.—P.O. BOX 975  
DUCHESE, UTAH 84021  
(801) 738-5352