


**BOUNDARY SURVEY FOR  
RONALD D. PEATROSS**  
HC Rt 1 BOX 170  
DUCHESNE, UT 84021

SET P.K. NAIL AT THE N.E.  
SECTION CORNER FROM COUNTY  
REFERENCE TIES.

EAST 1/4 CORNER  
NOT IN

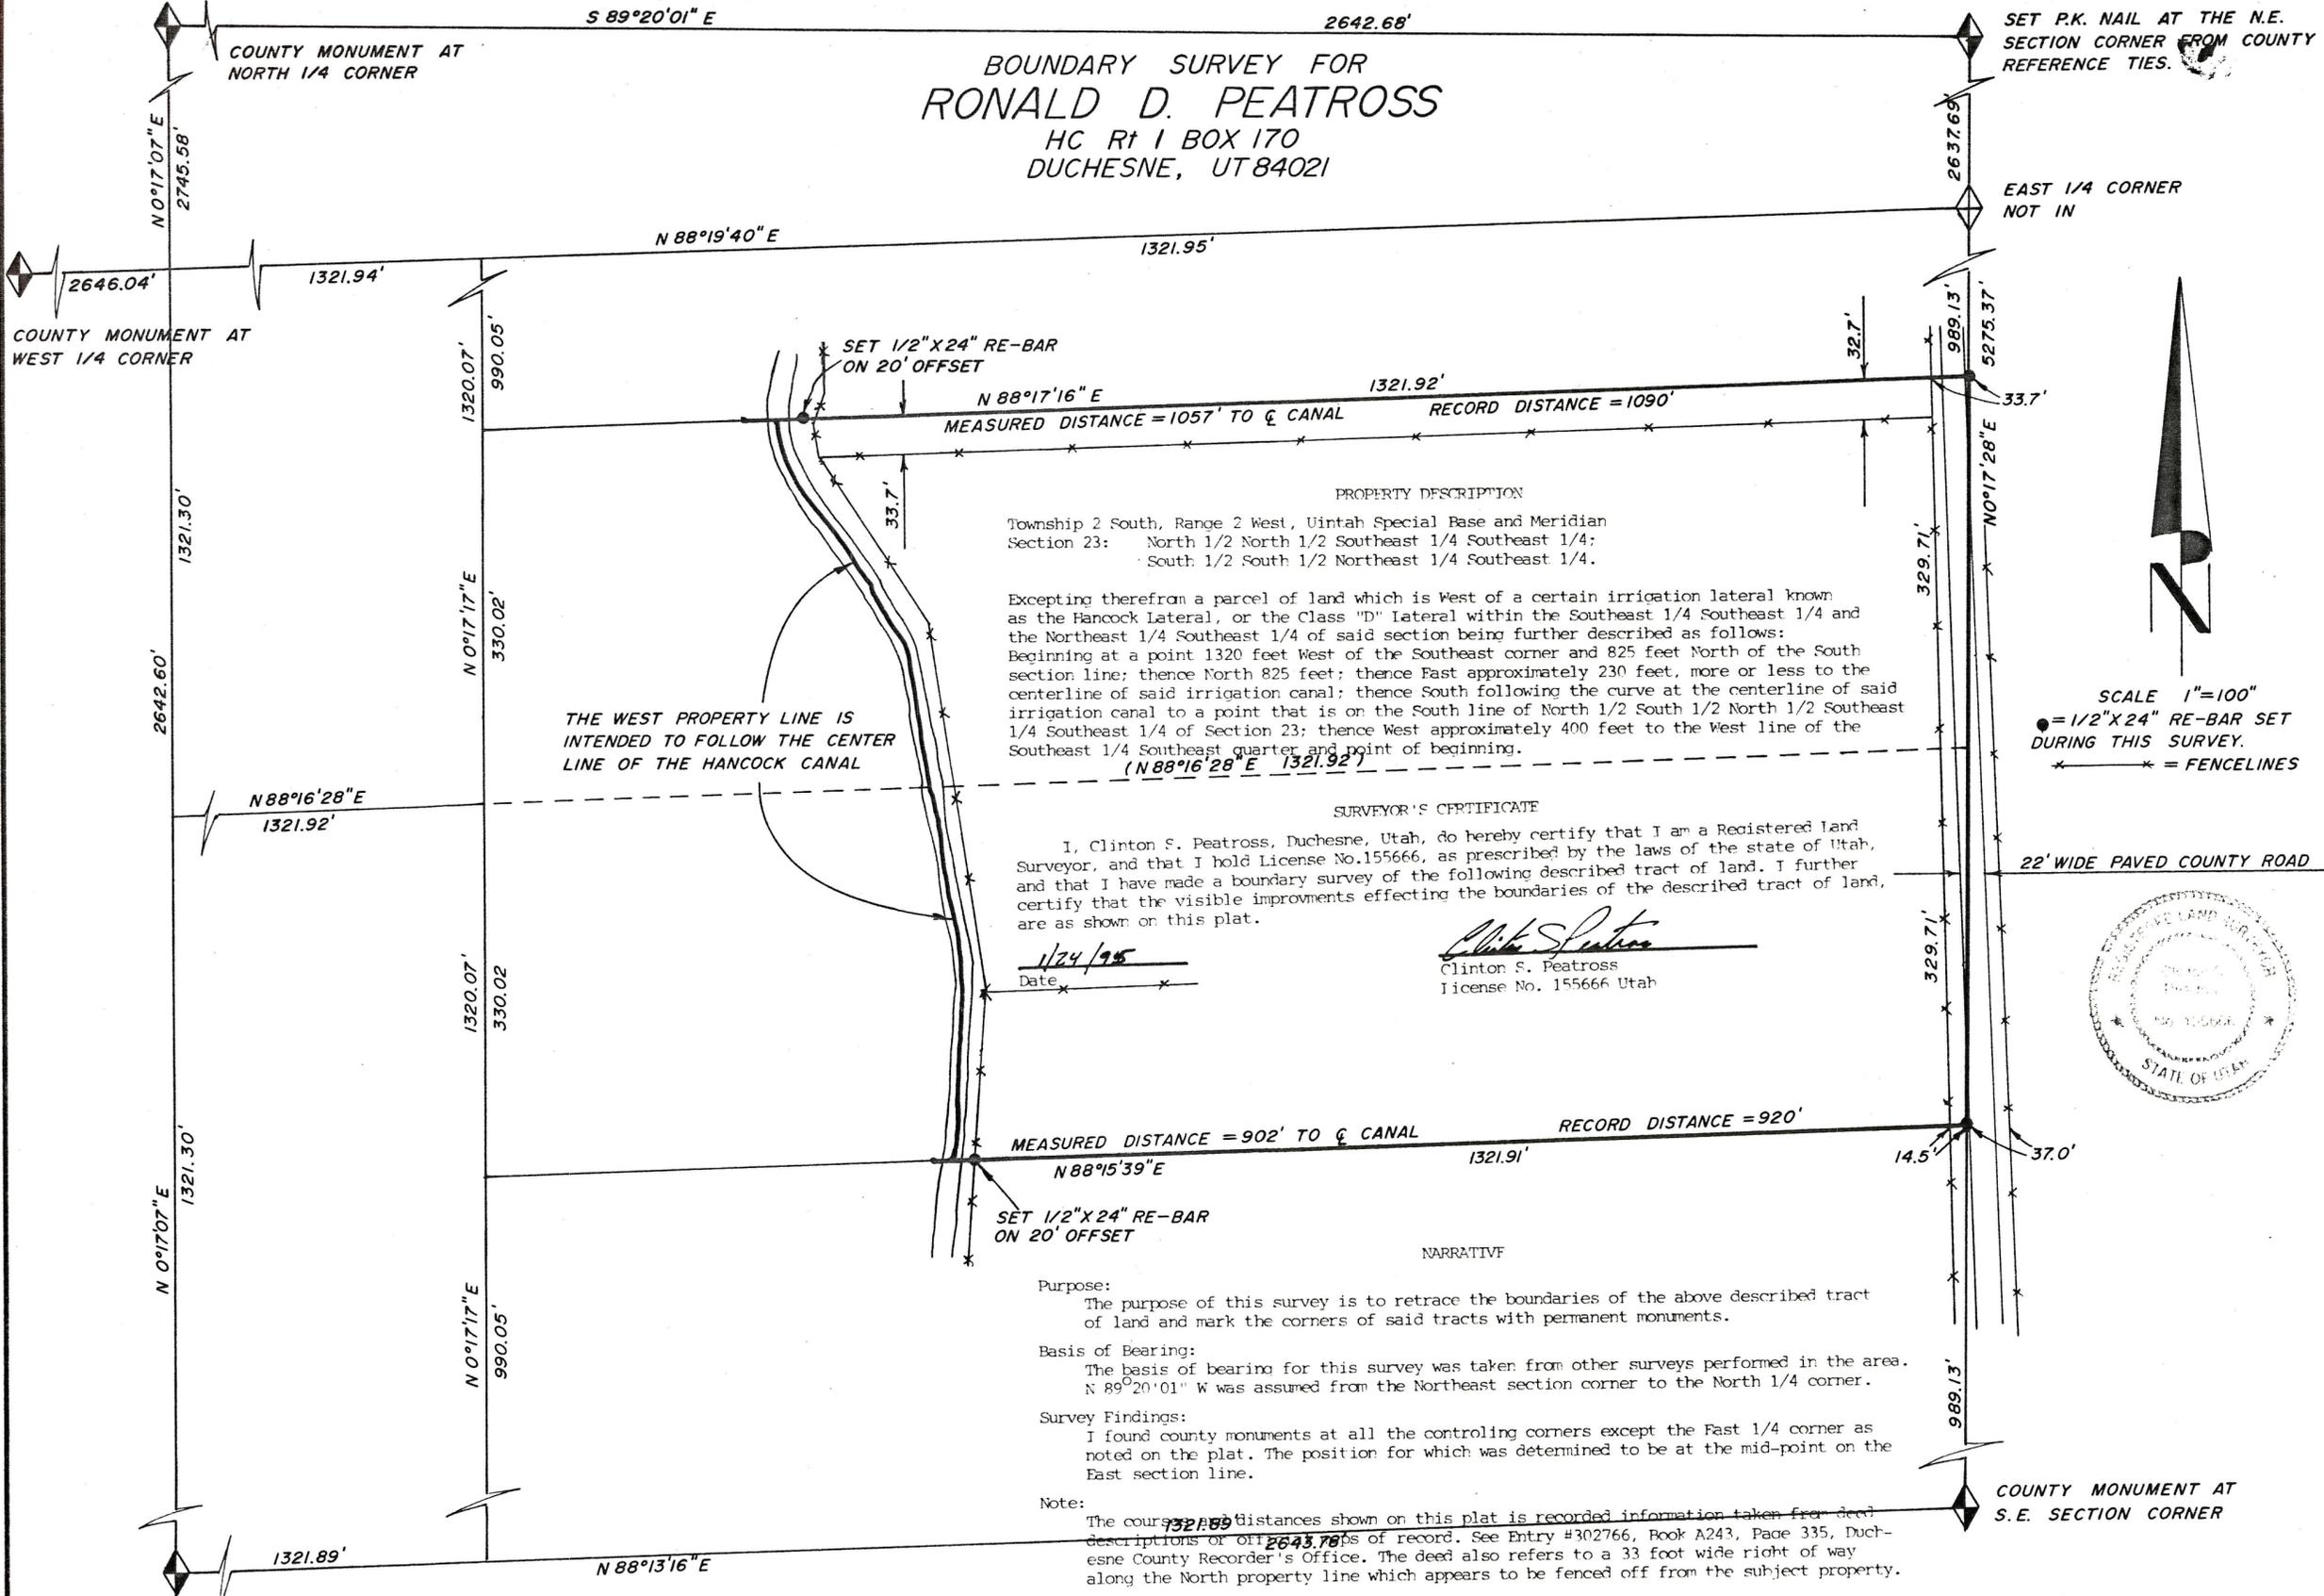

SCALE 1"=100'  
● = 1/2" X 24" RE-BAR SET DURING THIS SURVEY.  
\* \* \* = FENCE LINES



COUNTY MONUMENT AT  
S.E. SECTION CORNER

COUNTY MONUMENT AT  
SOUTH 1/4 CORNER

SECTION 23  
TOWNSHIP 2 SOUTH, RANGE 2 WEST  
UINTAH SPECIAL BASE AND MERIDIAN  
DUCHESNE COUNTY, UTAH

County Surveyor's File # 881 JOB #632  
PREPARED BY  
**PEATROSS LAND SURVEYS**  
REGISTERED LAND SURVEYOR  
P.O. BOX 271  
DUCHESNE, UTAH 84021  
(801) 738-2386

*Ro Peatross*