
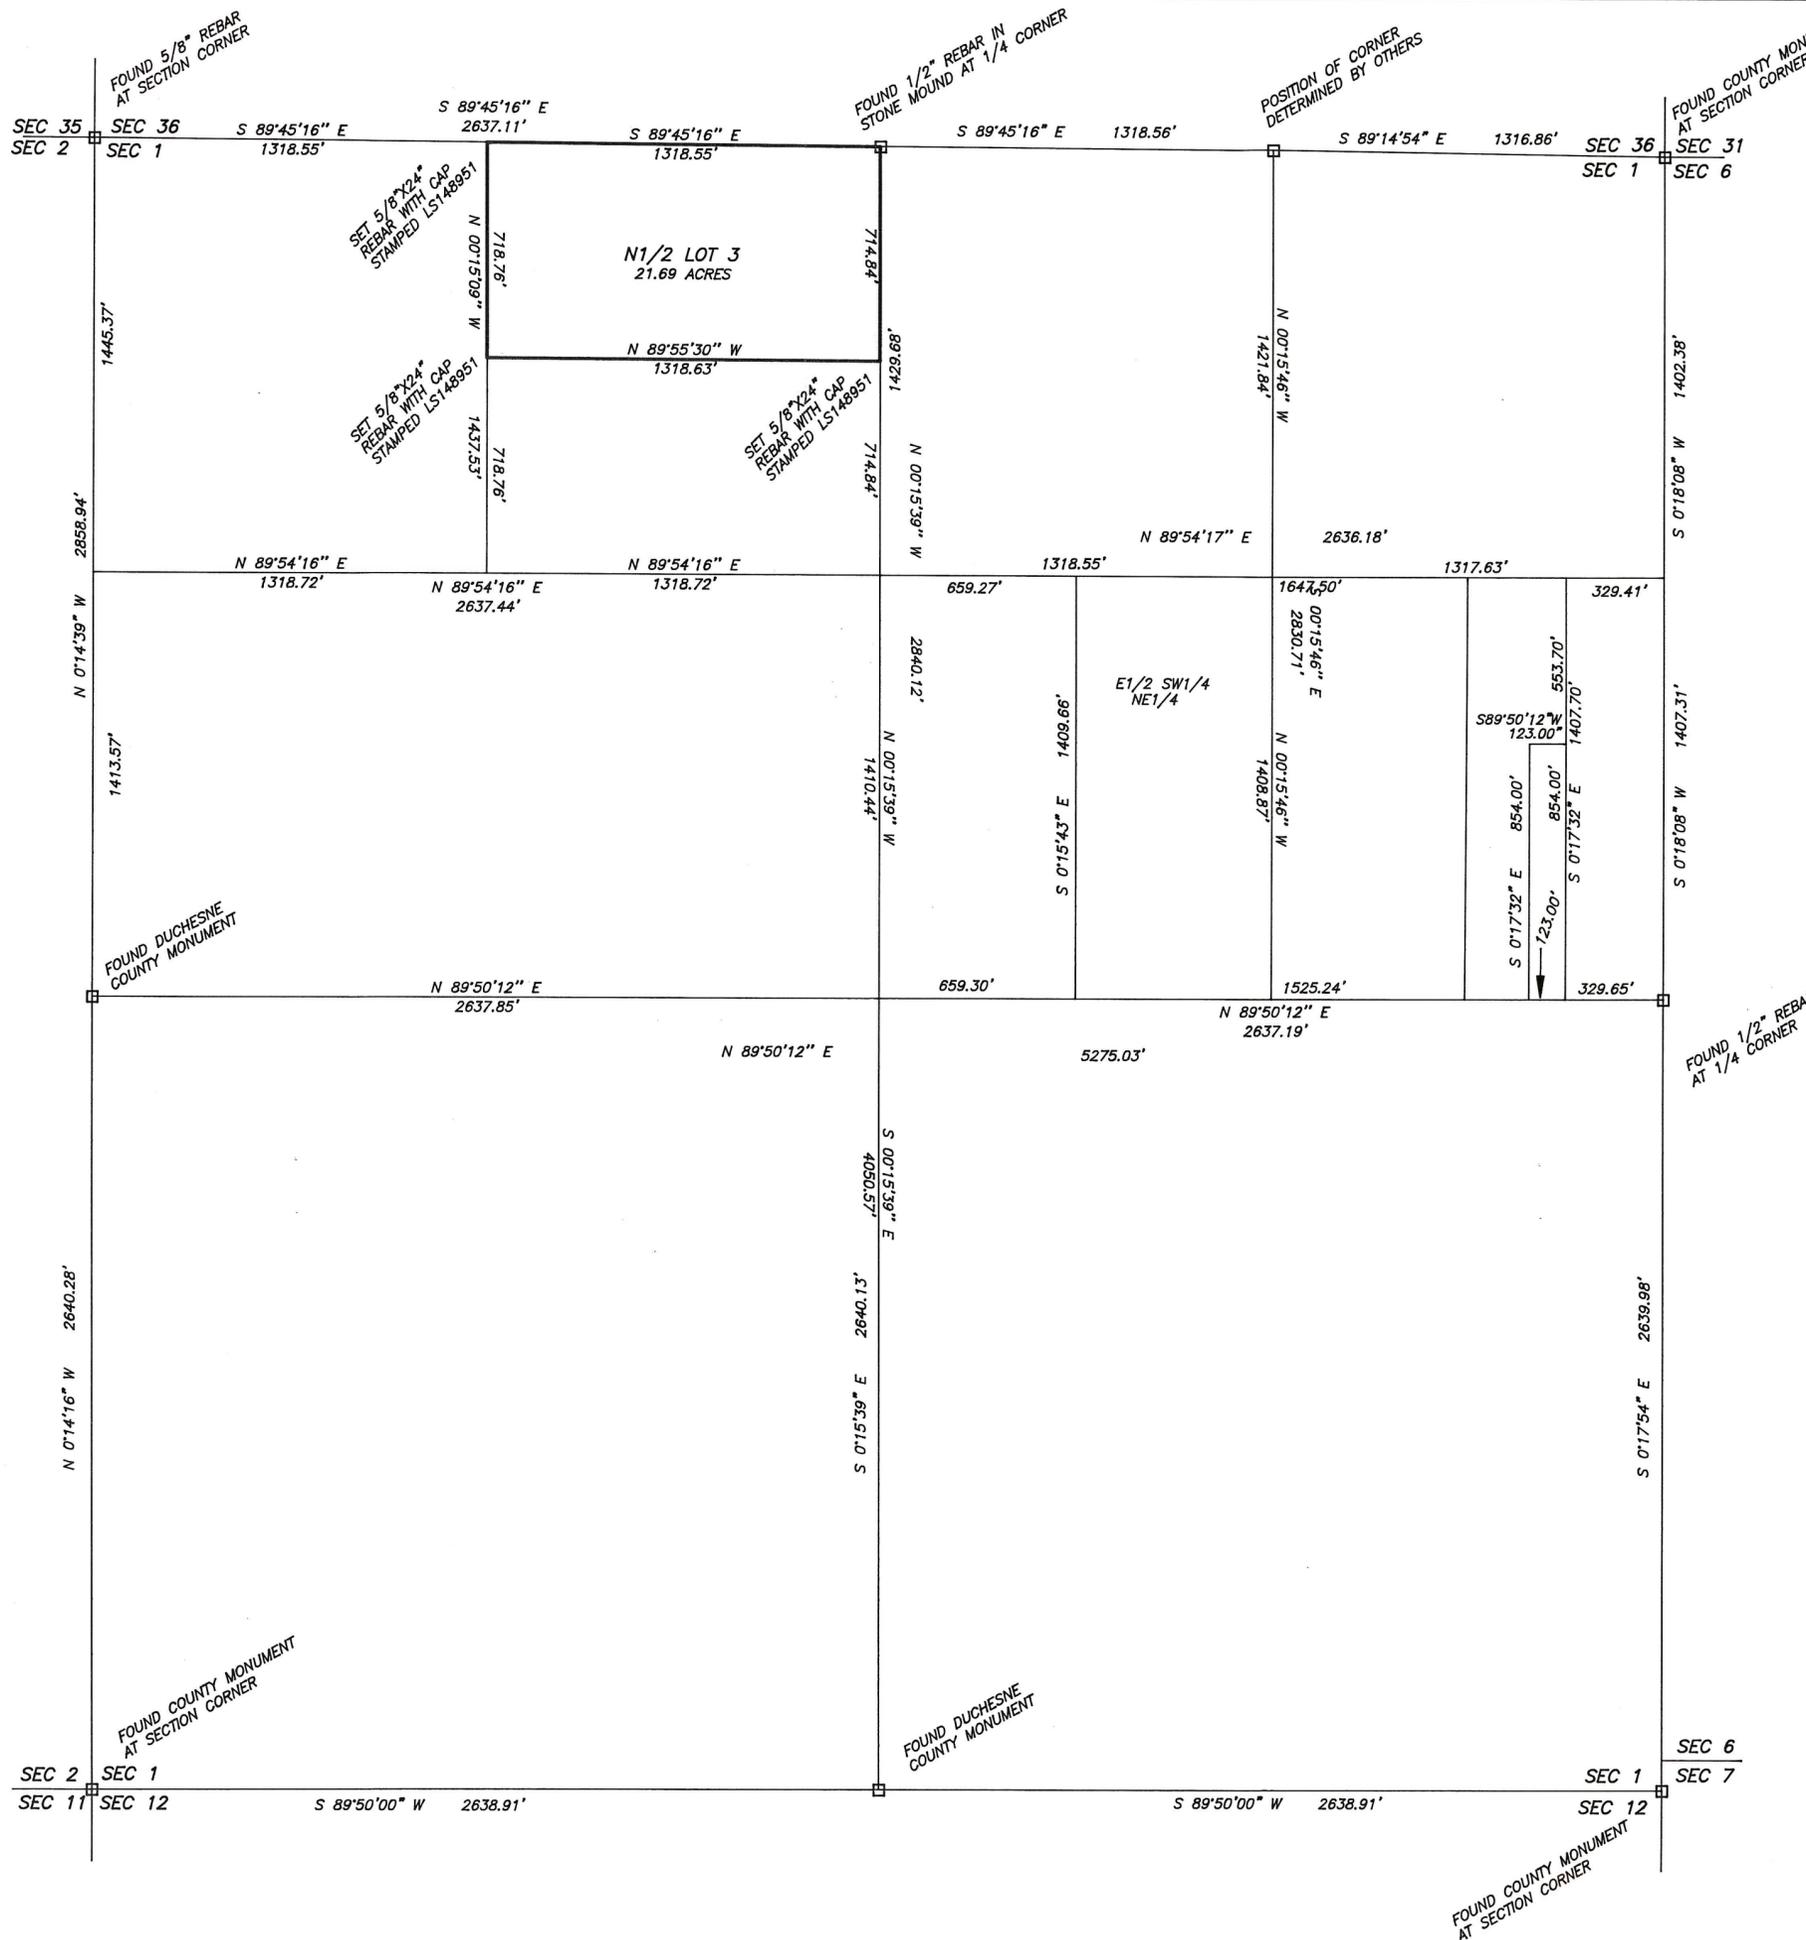


PROPERTY SURVEY FOR
CARE FREE HOMES
 SECTION 1, TOWNSHIP 2 SOUTH, RANGE 2 WEST
 UTAH SPECIAL BASE AND MERIDIAN

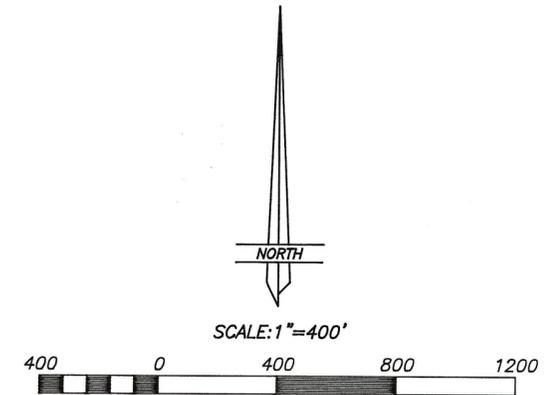

NARRATIVE
 THIS SURVEY WAS PERFORMED TO ESTABLISH THE PROPERTY CORNERS OF THE N1/2 OF LOT 3, OF SECTION 1. THE CONTROLLING CORNERS OF THIS SECTION WERE FOUND AS INDICATED ON THE PLAT.

THE SURVEY WAS PERFORMED USING GLOBAL POSITIONING SYSTEM (G.P.S.) PROCEDURES AND EQUIPMENT. THE BEARINGS ARE BASED ON WGS 84 DATUM.

SURVEYOR'S CERTIFICATE

THIS IS TO CERTIFY THAT I HAVE SURVEYED THE PARCELS SHOWN ON THIS PLAT, AND THAT THE MONUMENTS INDICATED WERE FOUND OR SET DURING SAID SURVEY, AND THAT THIS PLAT ACCURATELY REPRESENTS SAID SURVEY TO THE BEST OF MY KNOWLEDGE.

Jerry D. Allred
 No. 14895
 JERRY D. ALLRED
 STATE OF UTAH

JERRY D. ALLRED, LICENSED LAND SURVEYOR, CERTIFICATE NO. 14895

COUNTY SURVEYOR'S FILE # 983

JERRY D. ALLRED & ASSOCIATES
 SURVEYING CONSULTANTS
 121 NORTH CENTER ST. -- P.O. BOX 975
 DUCHESNE, UTAH 84021
 (801) 738-5357