
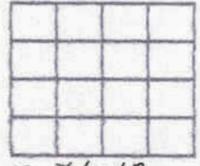


DUCHESNE COUNTY SURVEY MONUMENT RECORD

T2S R3W

SKETCH SHOWING MONUMENTS AND TIES

S 28 S 27
S 33 S 34
U.S.B. & M.
1993

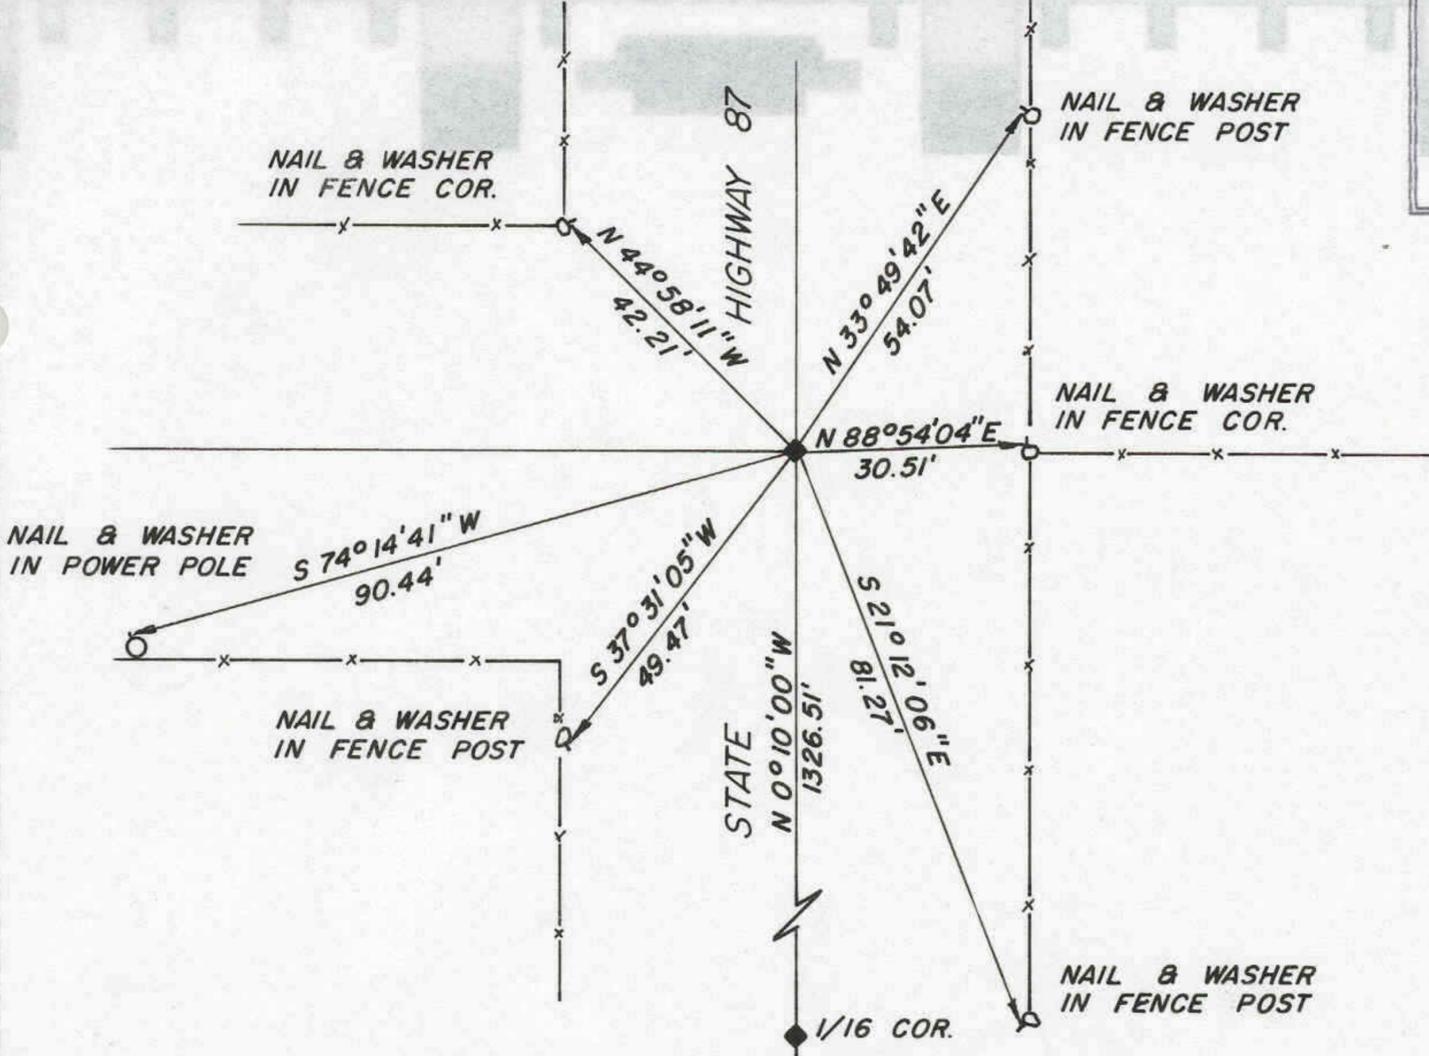

DESCRIPTION OF CORNER EVIDENCE FOUND

This corner was re-set from the reference ties after UDOT resurfaced the road. The corner was also re-referenced

DESCRIPTION OF MONUMENT AND ACCESSORIES ESTABLISHED TO PERPETUATE THE ORIGINAL LOCATION OF THE CORNER

A monument spike was set at the corner and referenced as shown.

STATE PLANE COORDINATE DATA

CERTIFICATION

I Jerry D. Allred, Registered Land Surveyor, State of Utah, hereby certify that I have performed or reviewed the work done on the diagrammed corner as reported on this recordation form and approve same.

Date 28 July '93

Jerry D. Allred
Signature of Surveyor

3817
Reg. No.