



DUCHESNE COUNTY SURVEY MONUMENT RECORD

T2S R3W

SKETCH SHOWING MONUMENTS AND TIES

S 21  
1/4 —◆—  
S 28

U.S.B.&M.  
1989

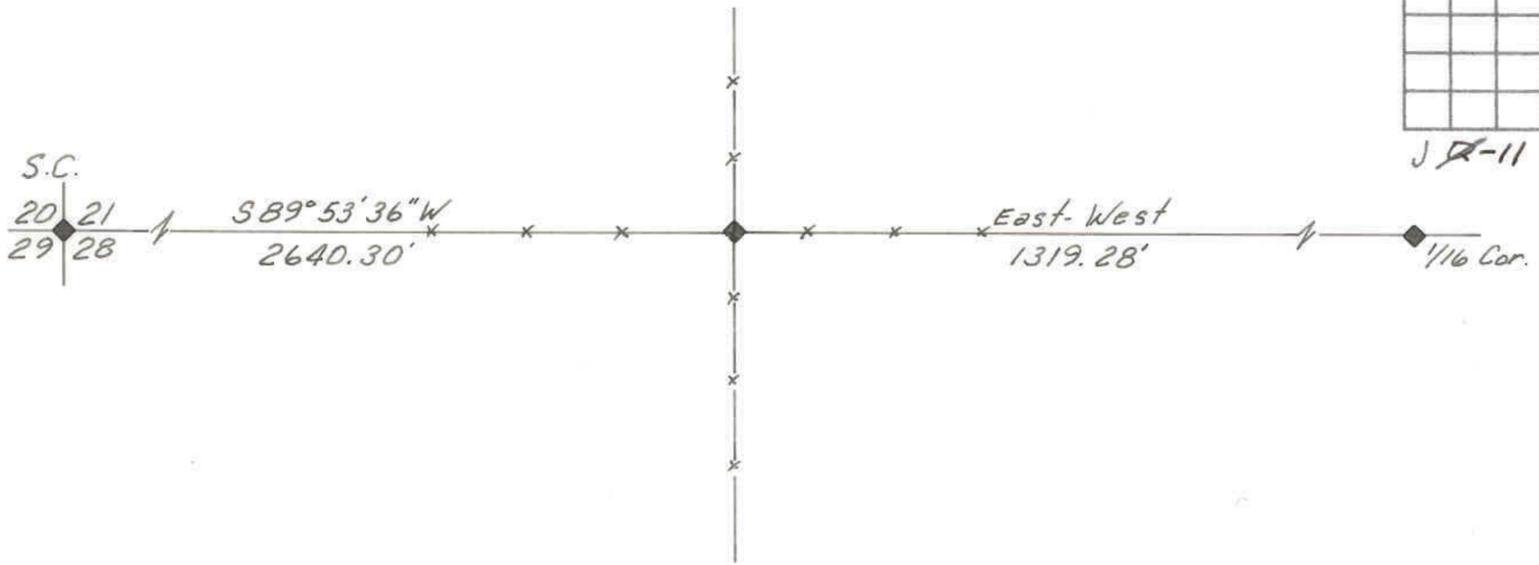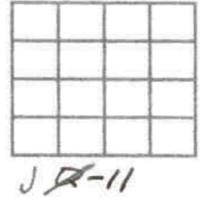

DESCRIPTION OF CORNER EVIDENCE FOUND

Found stone with "X" in top laying on side by old fence intersection at the location of this corner.

DESCRIPTION OF MONUMENT AND ACCESSORIES ESTABLISHED TO PERPETUATE THE ORIGINAL LOCATION OF THE CORNER

Set a 1/2"X24" rebar with cap at the position of this corner with the stone re-set alongside.

STATE PLANE COORDINATE DATA

CERTIFICATION

I Jerry D. Allred, Registered Land Surveyor, State of Utah, hereby certify that I have performed or reviewed the work done on the diagrammed corner as reported on this recordation form and approve same.

Date 13 Dec '89

Jerry D. Allred  
Signature of Surveyor

3817  
Reg. No.