



DUCHESNE COUNTY SURVEY MONUMENT RECORD

T2S R3W

SKETCH SHOWING MONUMENTS AND TIES

E S 21
1/16 —◆—
S 28

U.S.B.&M.
1989

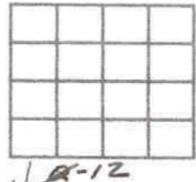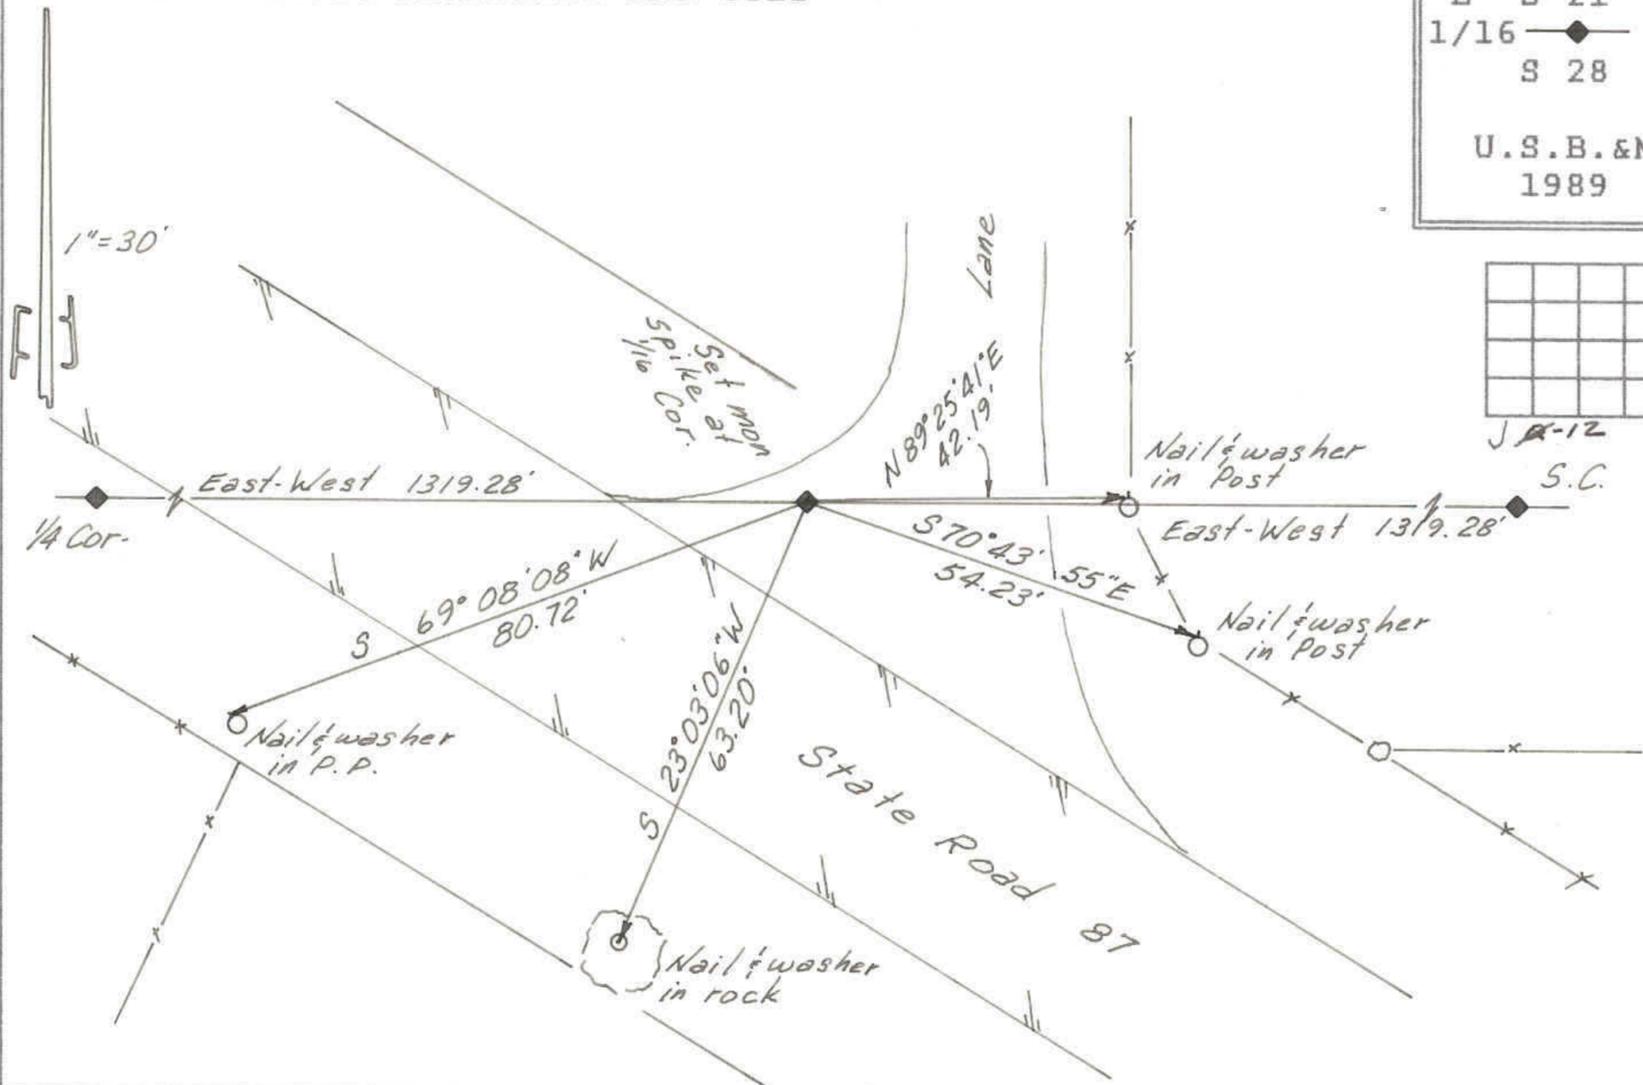

DESCRIPTION OF CORNER EVIDENCE FOUND

The location of this corner was determined by single proportionate measurement between the NE Section Corner and the North Quarter Corner of Section 28. The Sec. Cor. is monumented by a spike and the 1/4 Cor. is monumented by a rebar with a marked stone alongside.

DESCRIPTION OF MONUMENT AND ACCESSORIES ESTABLISHED TO PERPETUATE THE ORIGINAL LOCATION OF THE CORNER

A monument spike was set at this corner location and referenced as shown.

STATE PLANE COORDINATE DATA

CERTIFICATION

I Jerry D. Allred, Registered Land Surveyor, State of Utah, hereby certify that I have performed or reviewed the work done on the diagrammed corner as reported on this recordation form and approve same.

Date 13 Dec '89

Jerry D. Allred
Signature of Surveyor

3817
Reg. No.