
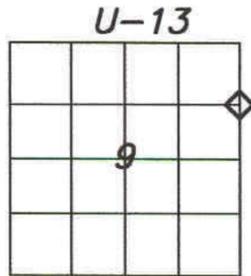


DUCHESNE COUNTY MONUMENT SURVEY RECORD

T2S R3W
N1/16
SEC 9 — SEC 10
U.S.B.&M.

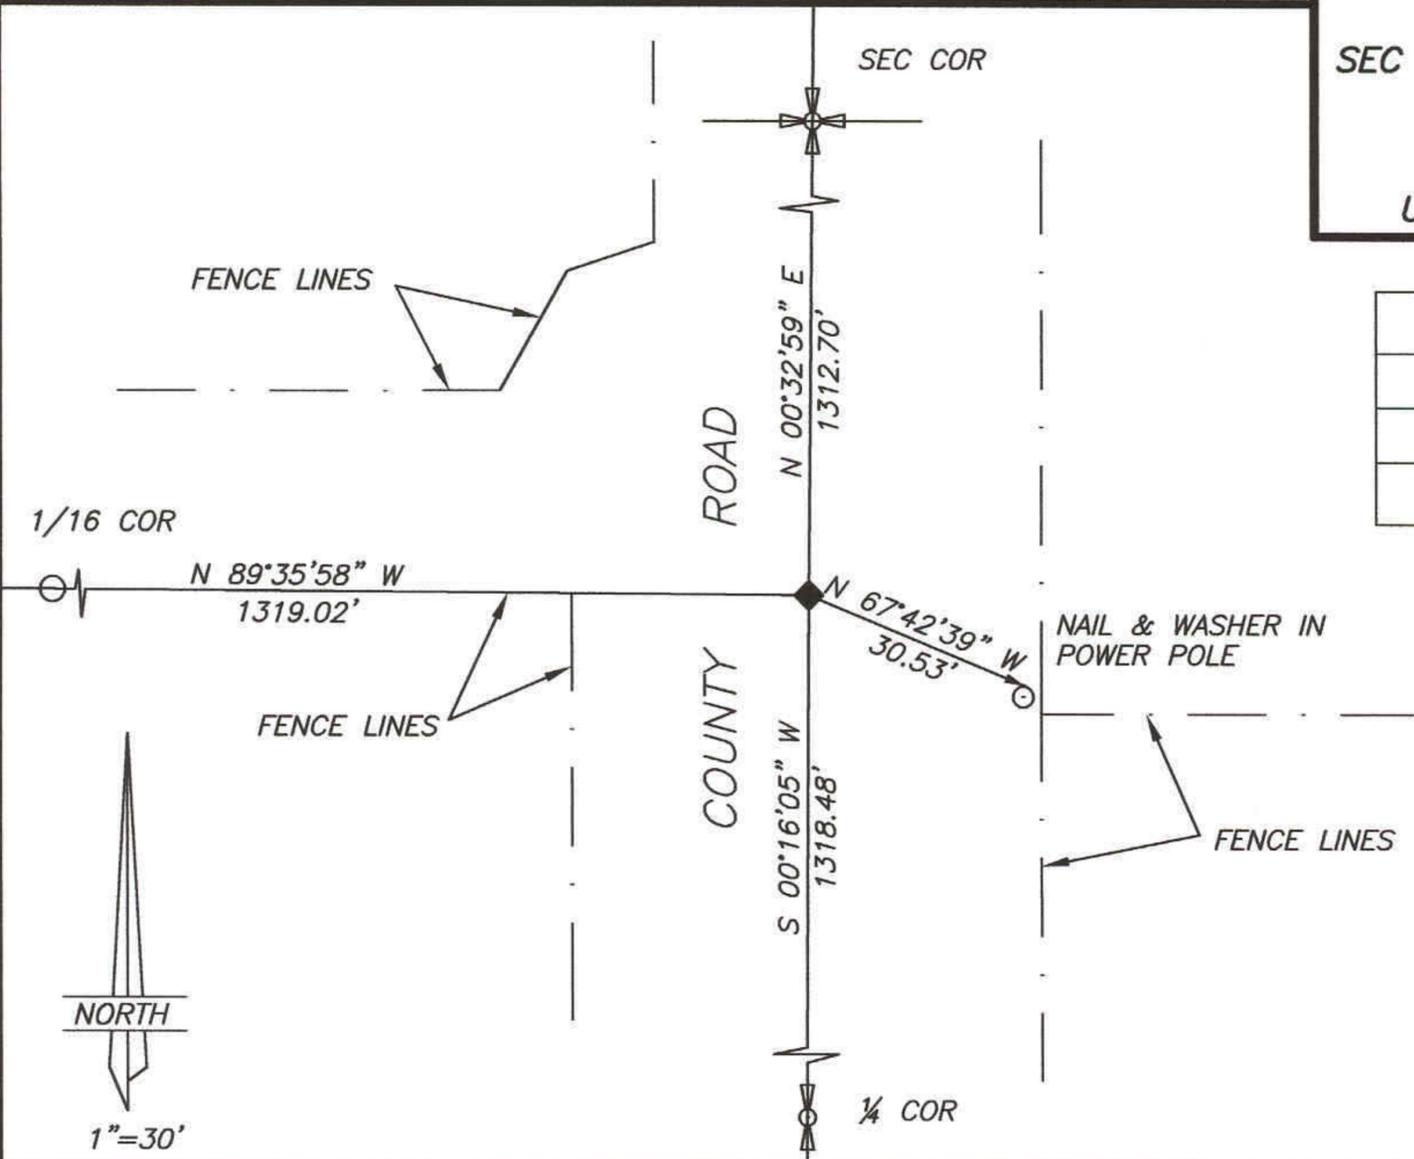

DESCRIPTION OF CORNER EVIDENCE FOUND

FOUND COCRETE NAIL AS DESCRIBED IN A PREVIOUS SURVEY

DESCRIPTION OF MONUMENT AND ACCESSORIES ESTABLISHED TO PERPETUATE THE ORIGINAL LOCATION OF THE CORNER

SET MAG NAIL AND WASHER

(REFERENCED AS SHOWN)

STATE PLANE COORDINATE DATA

CERTIFICATION

I Jerry D. Allred, Professional Land Surveyor, State of Utah, do hereby certify that I have performed or reviewed the work done on the diagrammed corner as reported on this recordation form and approve same

Date 13 Nov 2002

Jerry D. Allred, Professional Land Surveyor
Certificate No. 148951
Duchesne County Surveyor

21 DEC 2002

