

T 2 S , R 3 W , U . S . B . & M .



ANR PRODUCTION CO.  
**PROPOSED  
 FLOWLINE RIGHT-OF-WAY**  
 (For UTE #3-12B3)  
 LOCATED IN  
 SECTIONS 11 & 14, T2S, R3W, U.S.B.&M.  
 DUCHESNE COUNTY, UTAH

RIGHT-OF-WAY LENGTHS		
PROPERTY OWNER	FEET	RODS
LAZY K REVOCABLE TRUST	1969.10'	119.34
STEVE F. HARDMAN	429.03'	26.00
RICHARD L. KINNEY	1244.78'	75.44
BRENT C. BROTHERSON	134.54'	8.15

TANGENT BOX		
NR.	BEARING	TANGENT
T1	N53°26'41"W	29.31'
T2	S88°12'07"W	86.58'
T3	S61°01'54"W	185.10'
T4	S53°17'11"W	212.65'
T5	S55°47'53"W	16.12'
T6	S62°55'49"W	206.05'
T7	S65°24'13"W	202.09'
T8	S47°45'33"W	4.77'
T9	S51°37'49"W	110.03'
T10	S51°37'49"W	132.26'
T11	S51°37'49"W	29.66'
T12	N01°33'26"E	101.02'
T13	N01°33'26"E	3.86'
T14	S89°44'25"E	103.69'
T15	S00°00'00"E	82.57'
T16	S90°00'00"W	20.51'

CORNER TIES		
FROM: NORTHEAST CORNER OF SW 1/4 SE 1/4 OF SECTION 11, T2S, R3W, U.S.B.&M.		
TO	BEARING	DISTANCE
P.O.1/16S.L. 45+69.44	S0°37'29"W	209.34'
P.L. #19 49+93.70	S44°00'44"W	551.00'
FROM: SOUTHEAST CORNER OF SW 1/4 SE 1/4 OF SECTION 11, T2S, R3W, U.S.B.&M.		
TO	BEARING	DISTANCE
P.I. #20 52+90.75	N39°19'41"W	928.46'
FROM: SOUTH 1/4 CORNER OF SECTION 11, T2S, R3W, U.S.B.&M.		
TO	BEARING	DISTANCE
P.I. #22 64+05.17	S12°58'10"W	103.62'
END OF FLOWLINE STA. 65+10.05	N79°17'49"W	20.77'

▲ = SECTION CORNERS LOCATED.  
 P.O.1/16S.L. = POINT ON 1/16 SECTION LINE  
 P.O.1/4S.L. = POINT ON 1/4 SECTION LINE  
 --- = PROPERTY LINE

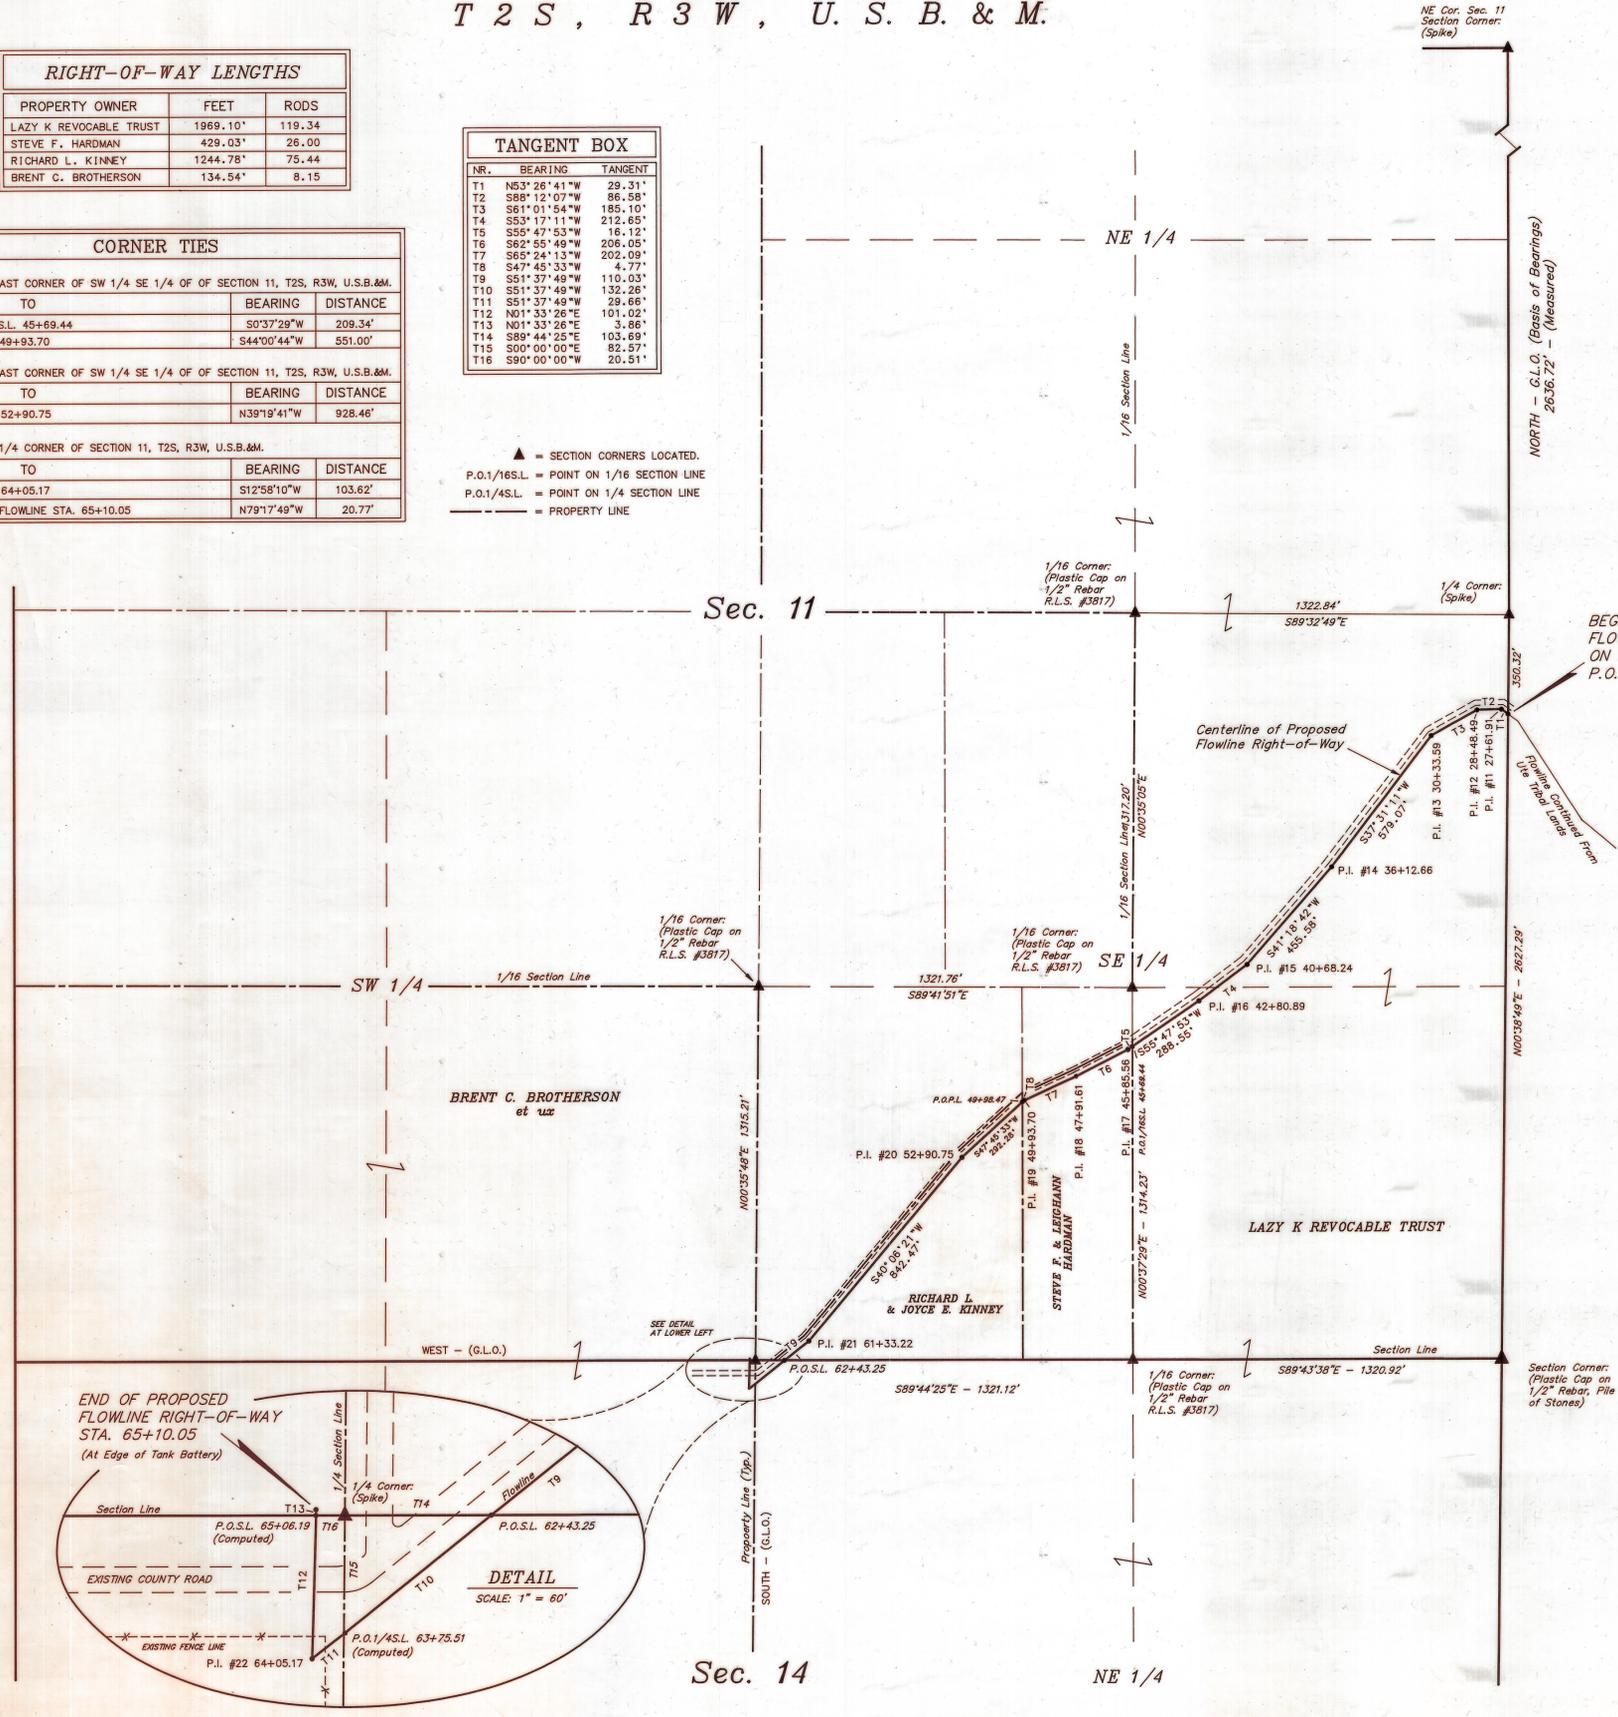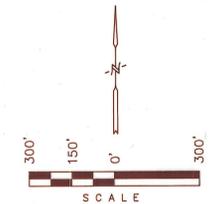

**LAZY K REVOCABLE TRUST**  
**FLOWLINE RIGHT-OF-WAY DESCRIPTION**  
 A 33' WIDE RIGHT-OF-WAY 16.5' ON EACH SIDE OF THE FOLLOWING DESCRIBED CENTERLINE.  
 BEGINNING AT A POINT ON THE EAST LINE OF THE SE 1/4 OF SECTION 11, T2S, R3W, U.S.B.&M. WHICH BEARS S0°38'49"W 350.32' FROM THE EAST 1/4 CORNER OF SAID SECTION, THENCE N53°26'41"W 29.31'; THENCE S88°12'07"W 86.58'; THENCE S61°01'54"W 185.10'; THENCE S53°17'11"W 212.65'; THENCE S55°47'53"W 16.12'; THENCE S62°55'49"W 206.05'; THENCE S65°24'13"W 202.09'; THENCE S47°45'33"W 4.77'; THENCE S51°37'49"W 110.03'; THENCE S51°37'49"W 132.26'; THENCE S51°37'49"W 29.66'; THENCE N01°33'26"E 101.02'; THENCE N01°33'26"E 3.86'; THENCE S89°44'25"E 103.69'; THENCE S00°00'00"E 82.57'; THENCE S90°00'00"W 20.51' TO A POINT ON THE EAST LINE OF THE SW 1/4 SE 1/4 OF SAID SECTION WHICH BEARS S0°37'29"W 209.34' FROM THE NORTHEAST CORNER OF THE SAID SW 1/4 SE 1/4.


ALSO, BEGINNING AT A POINT ON THE NORTH LINE OF THE NE 1/4 OF SECTION 14, T2S, R3W, U.S.B.&M. WHICH BEARS S89°44'25"E 103.69' FROM THE NORTH 1/4 CORNER OF SAID SECTION 14, THENCE S51°37'49"W 132.26' MORE OR LESS TO A POINT ON THE WEST LINE OF THE SAID NE 1/4 WHICH IS COMPUTED TO BEAR SOUTH 82.57' FROM THE SAID NORTH 1/4 CORNER. THE SIDE LINES OF SAID DESCRIBED RIGHT-OF-WAY BEING SHORTENED OR ELONGATED TO MEET THE GRANTOR'S PROPERTY LINES. BASIS OF BEARINGS IS THE EAST LINE OF THE NE 1/4 OF SAID SECTION 11 WHICH IS ASSUMED FROM G.L.O. INFORMATION TO BEAR NORTH. CONTAINS 1.49 ACRES MORE OR LESS.

**BRENT C. BROTHERSON**  
**FLOWLINE RIGHT-OF-WAY DESCRIPTION**  
 A 33' WIDE RIGHT-OF-WAY 16.5' ON EACH SIDE OF THE FOLLOWING DESCRIBED CENTERLINE.  
 BEGINNING AT A POINT IN THE NE 1/4 NW 1/4 OF SECTION 14, T2S, R3W, U.S.B.&M. WHICH BEARS S12°58'10"W 103.62' FROM THE NORTH 1/4 CORNER OF SAID SECTION, THENCE N51°37'49"E 29.66' MORE OR LESS TO A POINT ON THE EAST LINE OF THE SAID NE 1/4 NW 1/4. ALSO, FROM SAID BEGINNING POINT THENCE N01°33'26"E 104.88' TO A POINT IN THE SW 1/4 OF SECTION 11, T2S, R3W, U.S.B.&M. WHICH BEARS N79°17'49"W 20.77' FROM THE SOUTH 1/4 CORNER OF SAID SECTION 11. THE SIDE LINES OF SAID DESCRIBED RIGHT-OF-WAY BEING SHORTENED OR ELONGATED TO MEET THE GRANTOR'S PROPERTY LINES. BASIS OF BEARINGS IS THE EAST LINE OF THE NE 1/4 OF SAID SECTION 11 WHICH IS ASSUMED FROM G.L.O. INFORMATION TO BEAR NORTH. CONTAINS 0.10 ACRES MORE OR LESS.

**STEVE F. & LEIGHANN HARDMAN**  
**FLOWLINE RIGHT-OF-WAY DESCRIPTION**  
 A 33' WIDE RIGHT-OF-WAY 16.5' ON EACH SIDE OF THE FOLLOWING DESCRIBED CENTERLINE.  
 BEGINNING AT A POINT ON THE EAST LINE OF THE SW 1/4 SE 1/4 OF SECTION 11, T2S, R3W, U.S.B.&M. WHICH BEARS S0°37'29"W 209.34' FROM THE NORTHEAST CORNER OF THE SAID SW 1/4 SE 1/4, THENCE S55°47'53"W 16.12'; THENCE S62°55'49"W 206.05'; THENCE S65°24'13"W 202.09' TO A POINT IN THE SAID SW 1/4 SE 1/4 WHICH BEARS S44°00'44"W 551.00' FROM THE SAID NORTHEAST CORNER OF THE SW 1/4 SE 1/4, THENCE S47°45'33"W 4.77' MORE OR LESS TO A POINT ON THE GRANTOR'S WEST PROPERTY LINE. THE SIDE LINES OF SAID DESCRIBED RIGHT-OF-WAY BEING SHORTENED OR ELONGATED TO MEET THE GRANTOR'S PROPERTY LINES. BASIS OF BEARINGS IS THE EAST LINE OF THE NE 1/4 OF SAID SECTION 11 WHICH IS ASSUMED FROM G.L.O. INFORMATION TO BEAR NORTH. CONTAINS 0.33 ACRES MORE OR LESS.

**RICHARD L. & JOYCE E. KINNEY**  
**FLOWLINE RIGHT-OF-WAY DESCRIPTION**  
 A 33' WIDE RIGHT-OF-WAY 16.5' ON EACH SIDE OF THE FOLLOWING DESCRIBED CENTERLINE.  
 BEGINNING AT A POINT IN THE SW 1/4 SE 1/4 OF SECTION 11, T2S, R3W, U.S.B.&M. WHICH BEARS N39°19'41"W 928.46' FROM THE SOUTHEAST CORNER OF THE SAID SW 1/4 SE 1/4, THENCE N47°43'32"E 292.28' MORE OR LESS TO A POINT ON THE GRANTOR'S EAST PROPERTY LINE. ALSO, FROM SAID BEGINNING POINT THENCE S40°06'21"W 842.47'; THENCE S51°37'49"W 110.03' TO A POINT ON THE SOUTH LINE OF THE SAID SW 1/4 SE 1/4 WHICH BEARS S89°44'25"E 103.69' FROM THE SOUTH 1/4 CORNER OF SAID SECTION. THE SIDE LINES OF SAID DESCRIBED RIGHT-OF-WAY BEING SHORTENED OR ELONGATED TO MEET THE GRANTOR'S PROPERTY LINES. BASIS OF BEARINGS IS THE EAST LINE OF THE NE 1/4 OF SAID SECTION 11 WHICH IS ASSUMED FROM G.L.O. INFORMATION TO BEAR NORTH. CONTAINS 0.94 ACRES MORE OR LESS.

**SURVEYOR'S NARRATIVE**  
 WE WERE INSTRUCTED BY ANR PRODUCTION CO. TO SURVEY A PROPOSED FLOWLINE FROM THE UTE #3-12B3 WELL SITE LOCATED IN THE NW 1/4 OF SECTION 12, T2S, R3W, U.S.B.&M. TO AN EXISTING TANK BATTERY WHICH IS LOCATED IN THE SE 1/4 SW 1/4 OF SECTION 11, T2S, R3W, U.S.B.&M. AS CONTROL FOR THIS SURVEY WE USED THE SECTION CORNERS SHOWN AS LOCATED HEREON. FENCES WERE FOUND TO BE IN CONFLICT WITH THE INTERIOR SECTION LINE LOCATIONS. AS BASIS OF BEARINGS FOR THIS SURVEY WE USED THE G.L.O. BEARING OF NORTH ALONG THE EAST LINE OF THE NE 1/4 OF SAID SECTION 11.

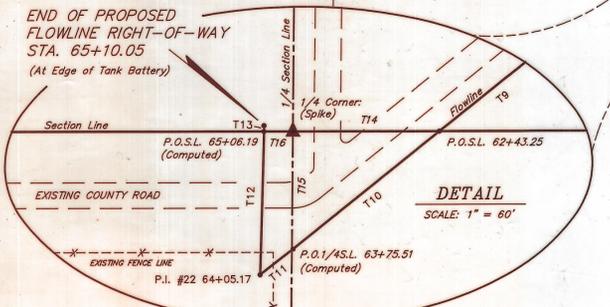

**DUCHESNE COUNTY SURVEYOR'S CERTIFICATE**  
 THE DUCHESNE COUNTY SURVEYOR, HAS CHECKED THIS PLAT FOR FORM AND ADHERANCE TO THE STATE OF UTAH REQUIREMENTS FOR ITEMS TO BE ON A SURVEYOR'S PLAT FOR RECORDING WITH THE COUNTY SURVEYORS OFFICE, ON THIS \_\_\_\_\_ DAY OF \_\_\_\_\_, 19\_\_\_\_.

**CERTIFICATE**  
 THIS IS TO CERTIFY THAT THE ABOVE PLAT WAS PREPARED FROM FIELD NOTES OF ACTUAL SURVEYS MADE BY ME OR UNDER MY SUPERVISION AND THAT THE SAME ARE TRUE AND CORRECT TO THE BEST OF MY KNOWLEDGE AND BELIEF.  
 [Signature]  
 REGISTERED LAND SURVEYOR  
 REGISTRATION NO. 5709  
 STATE OF UTAH

10 Dec '93 Duch. Co. Sur. File # 278

UNTAH ENGINEERING & LAND SURVEYING 85 SOUTH 200 EAST - VERNAL, UTAH 84078		
SCALE: 1" = 300'	DATE SURVEYED: 8-10-92	DATE DRAWN: 11-25-92
SURVEYED BY: D.A. K.L.	DRAWN BY: T.D.H.	
WEATHER: COOL	FILE: 2 2 1 9 0	

FILE NO. \_\_\_\_\_ FEE PAID \$ \_\_\_\_\_ AT THE REQUEST OF UNTAH ENGINEERING AND LAND SURVEYING, THIS \_\_\_\_\_ DAY OF \_\_\_\_\_, 19\_\_\_\_.