

T 2 S , R 3 W , U . S . B . & M .

Sec. 17

WEST HAZMAT OIL FIELD SERVICES, INC.  
**PROPOSED SALT WATER  
DISPOSAL PIPELINE RIGHT-OF-WAY**  
(For Evans-Ute #2-17B3)  
LOCATED IN  
SECTION 17, T2S, R3W, U.S.B.&M.  
DUCHESE COUNTY, UTAH

RIGHT-OF-WAY LENGTHS		
PROPERTY OWNER	FEET	RODS
WOODARD EVANS	296.67'	17.98
MELVIN B. WHITE	287.20'	17.41

**NOTES:**

- BEGINNING STA. 0+00 BEARS N76°47'28"E - 282.89' FROM THE SOUTHWEST CORNER OF THE NE 1/4 SW 1/4 OF SECTION 17, T2S, R3W, U.S.B.&M.
- END STA. 8+76.77 BEARS S69°35'19"W - 530.35' FROM THE SOUTHWEST CORNER OF THE NE 1/4 SW 1/4 OF SECTION 17, T2S, R3W, U.S.B.&M.
- P.I. 1+84.55 BEARS N68°22'16"E - 118.85' FROM THE SOUTHWEST CORNER OF THE NE 1/4 SW 1/4 OF SECTION 17, T2S, R3W, U.S.B.&M.

**SURVEYOR'S NARRATIVE**

WE WERE REQUESTED BY WEST HAZMAT OIL FIELD SERVICES, INC. TO SURVEY THE LOCATION OF A PROPOSED SALT WATER DISPOSAL LINE FROM THE EVANS-UTE #2-17B3 WELL SITE LOCATED IN THE NE 1/4 SW 1/4 OF SECTION 17 TO AN EXISTING LINE IN THE SW 1/4 SW 1/4 OF SECTION 17. AS CONTROL FOR THIS SURVEY WE USED THE SECTION CORNERS SHOWN AS LOCATED HEREON. THIS SECTION WAS ORIGINALLY SURVEYED USING THE THREE MILE METHOD OF BREAKDOWN. THEREFORE, WE HONORED THE FENCE CORNER AT THE CENTER OF THE SW 1/4 AS THE BEST AVAILABLE EVIDENCE OF THE 1/16 CORNERS ORIGINAL LOCATION. IN ESTABLISHING THE S 1/16 CORNER SEC. 17-SEC. 18 WE HONORED THE EAST-WEST FENCE AS THE 1/16 LINE AND ESTABLISHED THE CORNER ON LINE BETWEEN THE SOUTHWEST CORNER AND THE WEST 1/4 CORNER OF SAID SECTION 17. AS BASIS OF BEARINGS FOR THIS SURVEY WE ASSUMED THE G.L.O. BEARING OF NORTH ALONG THE WEST LINE OF THE SW 1/4 OF SECTION 17.

**(EVANS PROPERTY) PIPELINE RIGHT-OF-WAY**

A 33' WIDE RIGHT-OF-WAY 16.5' ON EACH SIDE OF THE FOLLOWING DESCRIBED CENTERLINE.


BEGINNING AT A POINT IN THE NE 1/4 SW 1/4 OF SECTION 17, T2S, R3W, U.S.B.&M. WHICH BEARS N76°47'28"E 282.89' FROM THE SOUTHWEST CORNER OF THE SAID NE 1/4 SW 1/4, THENCE S02°05'27"E 18.92', THENCE S89°20'04"W 165.63' TO A POINT WHICH BEARS N68°22'16"E 118.85' FROM THE SAID SOUTHWEST CORNER OF THE NE 1/4 SW 1/4, THENCE S80°29'47"W 112.12' MORE OR LESS TO A POINT ON THE WEST LINE OF THE SAID NE 1/4 SW 1/4. THE SIDE LINES OF SAID DESCRIBED RIGHT-OF-WAY BEING SHORTENED OR ELONGATED TO MEET THE GRANTOR'S PROPERTY LINES. BASIS OF BEARINGS IS THE WEST LINE OF THE SAID SW 1/4 OF SECTION 17 WHICH IS ASSUMED FROM G.L.O. INFORMATION TO BEAR NORTH. CONTAINS 0.22 ACRES MORE OR LESS.

**(WHITE PROPERTY) PIPELINE RIGHT-OF-WAY**

A 33' WIDE RIGHT-OF-WAY 16.5' ON EACH SIDE OF THE FOLLOWING DESCRIBED CENTERLINE.

BEGINNING AT A POINT ON THE NORTH LINE OF THE SW 1/4 SW 1/4 OF SECTION 17, T2S, R3W, U.S.B.&M. WHICH BEARS N88°43'15"W 282.89' FROM THE NORTHEAST CORNER OF THE SAID SW 1/4 SW 1/4, THENCE S48°14'22"W 287.20' TO A POINT IN THE SAID SW 1/4 SW 1/4 WHICH BEARS S69°35'19"W 530.35' FROM THE SAID NORTHEAST CORNER OF THE SW 1/4 SW 1/4. THE SIDE LINES OF SAID DESCRIBED RIGHT-OF-WAY BEING SHORTENED OR ELONGATED TO MEET THE GRANTOR'S PROPERTY LINES. BASIS OF BEARINGS IS THE WEST LINE OF THE SAID SW 1/4 OF SECTION 17 WHICH IS ASSUMED FROM G.L.O. INFORMATION TO BEAR NORTH. CONTAINS 0.22 ACRES MORE OR LESS.

Section 17, T2S, R3W, U.S.B.&M

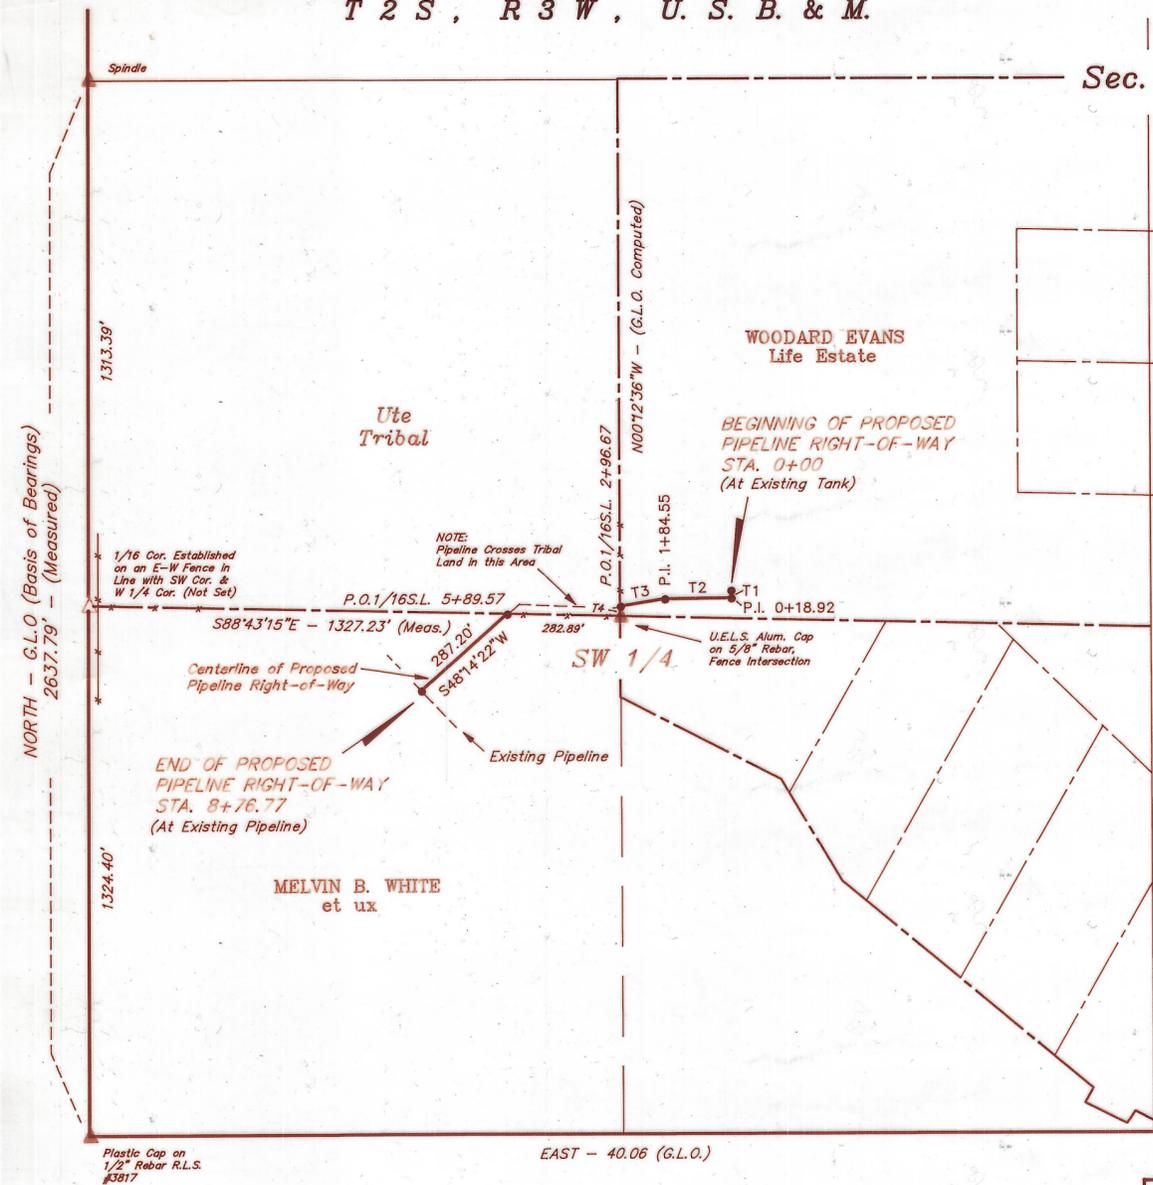

Plastic Cap on 1/2" Rebar R.L.S. #3617

**DETAIL**




TANGENT BOX		
NR.	BEARING	TANGENT
T1	S02°05'27"E	18.92'
T2	S89°20'04"W	165.63'
T3	S80°29'47"W	112.12'
T4	N00°12'36"W	25.30'

- ▲ = SECTION CORNERS LOCATED.
- = PROPERTY LINE
- P.O.1/16S.L. = POINT ON 1/16 SECTION LINE
- x-x- = FENCE LINE

**COUNTY SURVEYOR'S CERTIFICATE**

THE DUCHESE COUNTY SURVEYOR HAS CHECKED THIS PLAT FOR FORM AND ADHERANCE TO THE STATE OF UTAH REQUIREMENTS FOR ITEMS TO BE ON A SURVEYOR'S PLAT FOR RECORDING WITH THE COUNTY SURVEYOR'S OFFICE, ON THIS \_\_\_\_\_ DAY OF \_\_\_\_\_, 19\_\_.

THE DUCHESE COUNTY SURVEYOR

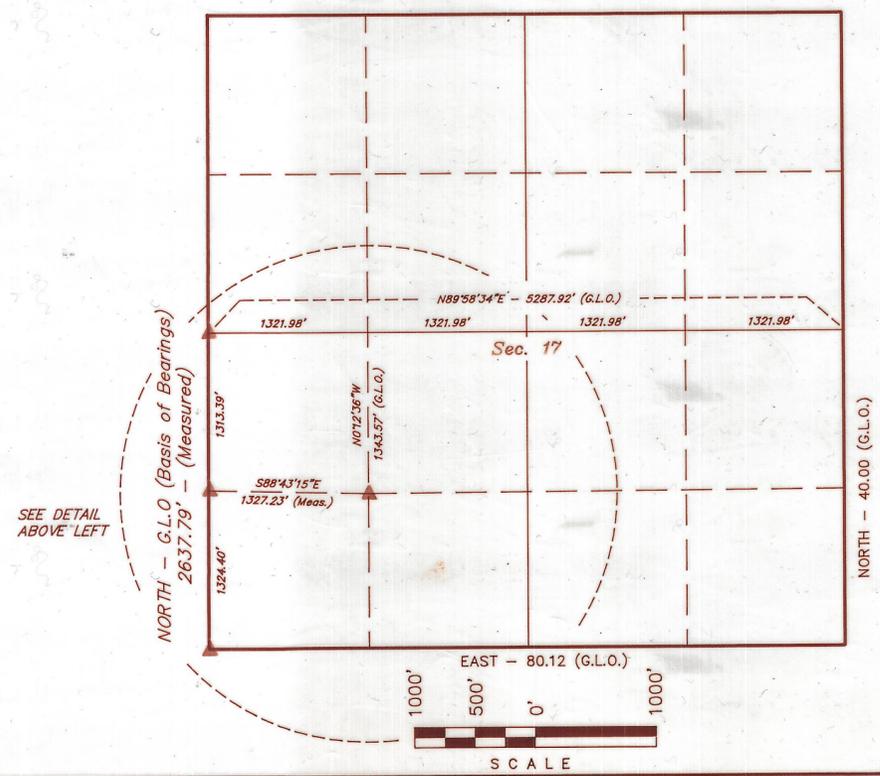

**CERTIFICATE**

THIS IS TO CERTIFY THAT THE ABOVE PLAT WAS PREPARED FROM FIELD NOTES OF ACTUAL SURVEYS MADE BY ME OR UNDER MY SUPERVISION AND THAT THE SAME ARE TRUE AND CORRECT TO THE BEST OF MY KNOWLEDGE AND BELIEF.

No. 5709  
**ROBERT L. ...**  
REGISTERED LAND SURVEYOR  
REGISTRATION NO. 5709  
STATE OF UTAH

Duchesne County Surveyors File # 410

<b>UTELIS UTAH ENGINEERING &amp; LAND SURVEYING</b> PHONE: (801) 789-1017 85 SOUTH 200 EAST - VERNAL, UTAH 84078	
SCALE: AS SHOWN	DATE: 10-19-93
SURVEYED BY: T.D.H. D.R.	DRAWN BY: T.D.H.
WEATHER: COOL	FILE: 3 1 1 7 9