


FOUND ALUMINUM PIPE
IN STONE MOUND AT
1/4 CORNER

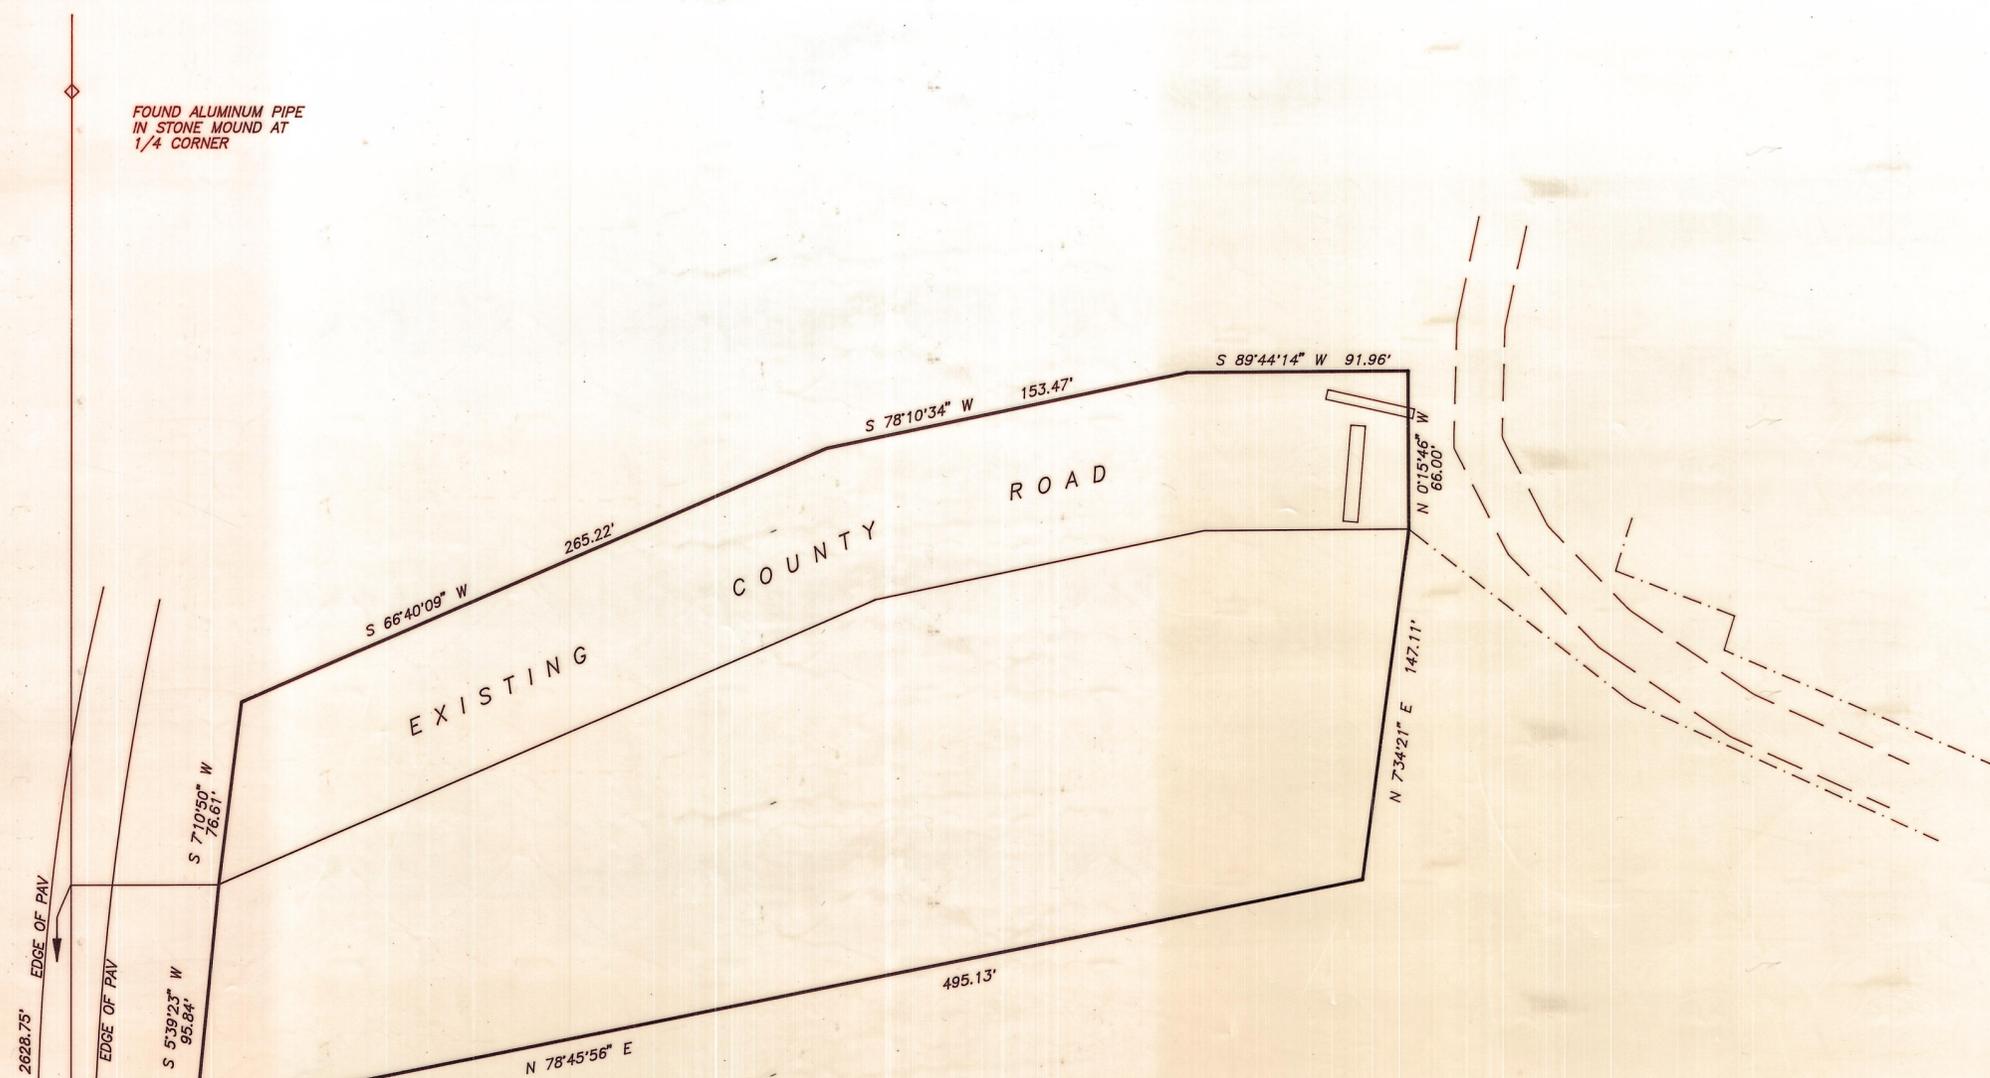

N 0°04'45\"/>

2628.75'
903.11'

EDGE OF PAV
EDGE OF PAV

S 5°39'23\"/>

S 7°10'50\"/>

S89°55'15\"/>

TRUE POINT OF BEGINNING

EXISTING

COUNTY ROAD

S 66°40'09\"/>

265.22'

S 78°10'34\"/>

153.47'

S 89°44'14\"/>

91.96'

N 0°15'46\"/>

66.00'


N 73°21' E 147.11'

495.13'

N 78°45'56\"/>

REVISED PARCEL DESCRIPTION FOR BERT POTTS

Commencing at the Southwest Corner of Section 22, Township 2 South, Range 3 West of the Uintah Special Base and Meridian; Thence North 0°04'45\"/>

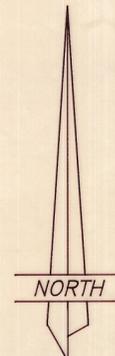

SCALE: 1\"/>

FOUND MONUMENT SPIKE
IN COUNTY ROAD AT
SECTION CORNER

SEC 21 SEC 22
SEC 28 SEC 27

Duch Co Surveyor File No. 578

JERRY D. ALLRED AND ASSOCIATES
SURVEYING AND ENGINEERING CONSULTANTS

121 NORTH CENTER ST.—P.O. BOX 975
DUCHESNE, UTAH 84021
(801) 738-5352