


DRAWING NUMBER  
**783**  
SAFECO PRODUCTS • NEW HOPE, MINNESOTA  
RECORDER BY PART NUMBER 6551

DRAWING NUMBER  
**783**  
SAFECO PRODUCTS • NEW HOPE, MINNESOTA  
RECORDER BY PART NUMBER 6551

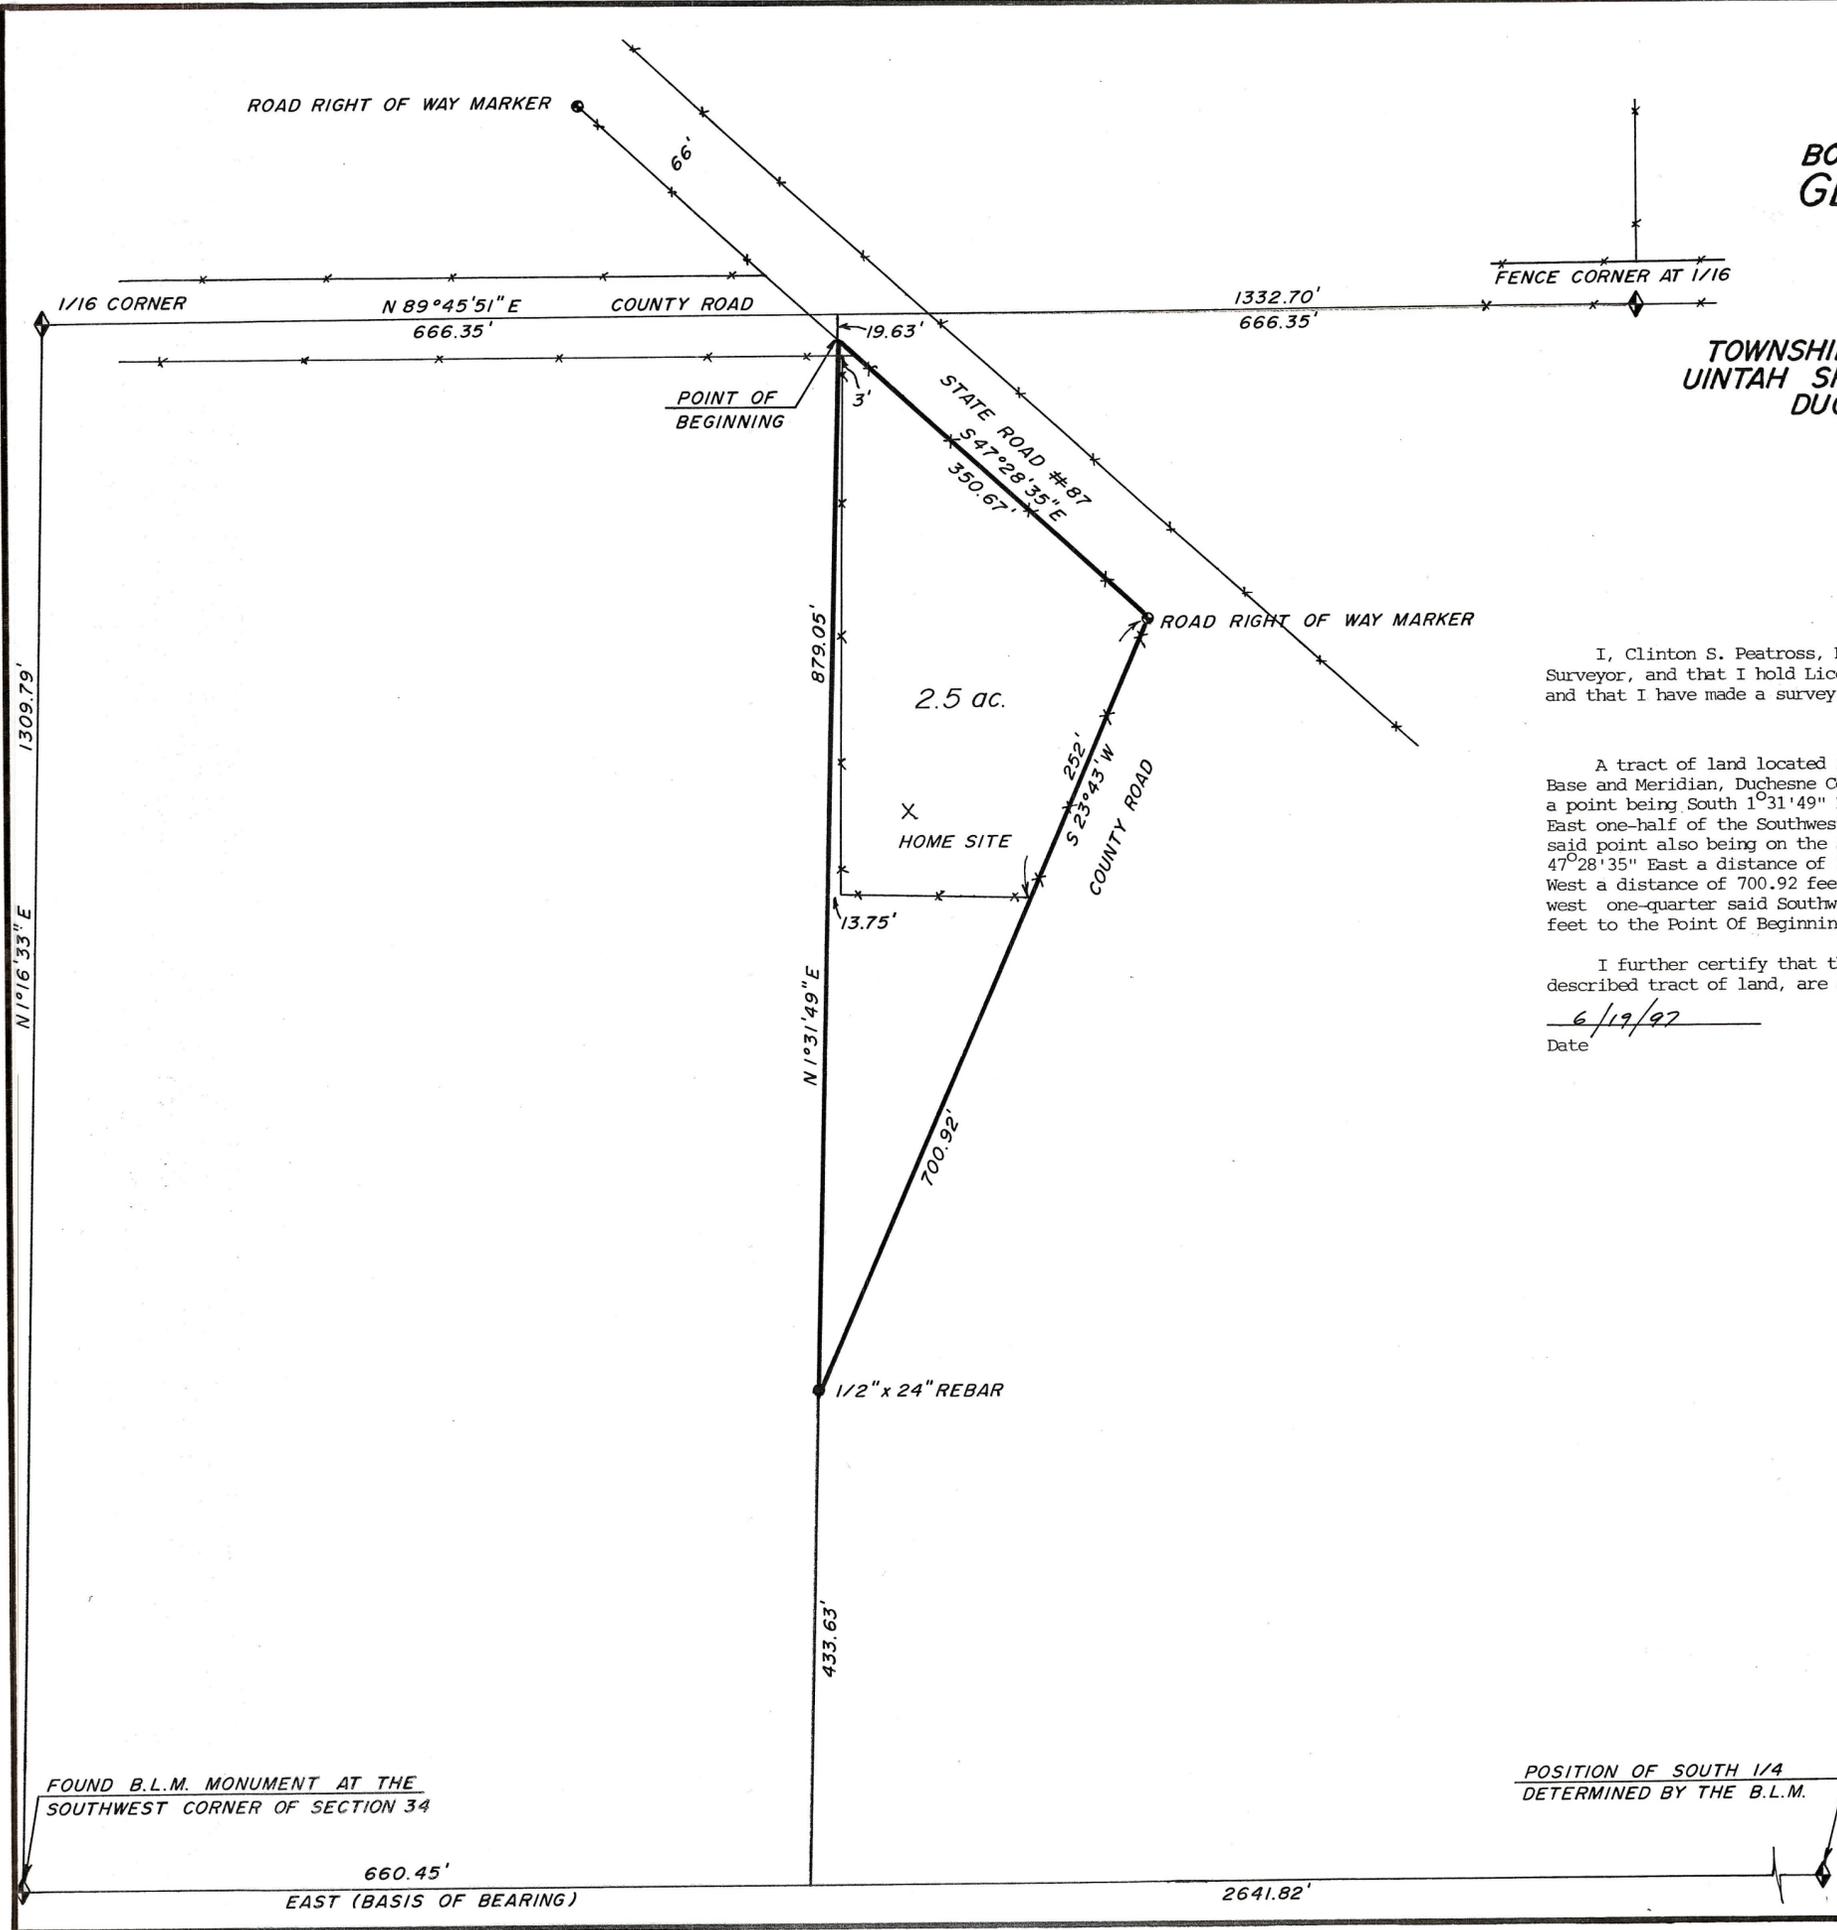

**BOUNDARY SURVEY FOR  
GLEN DURFEY  
UPALCO, UTAH**

**SECTION 34  
TOWNSHIP 2 SOUTH, RANGE 3 WEST  
UINTAH SPECIAL BASE AND MERIDIAN  
DUCHEсне COUNTY, UTAH**

**SURVEYOR'S CERTIFICATE**

I, Clinton S. Peatross, Duchesne, Utah, do hereby certify that I am a Registered Land Surveyor, and that I hold License No. 155666, as prescribed by the laws of the state of Utah, and that I have made a survey of the following described tract of land:


**PROPERTY DESCRIPTION**

A tract of land located in Section 34, Township 2 South, Range 3 West, Uintah Special Base and Meridian, Duchesne County, Utah, being further described as follows: Beginning at a point being South 1°31'49" East a distance of 19.63 feet from the Northwest corner of the East one-half of the Southwest one-quarter of the Southwest one-quarter of said section, said point also being on the South right of way line of Utah State Road #87; thence South 47°28'35" East a distance of 350.67 feet along said right of way line; thence South 23°43' West a distance of 700.92 feet to a point on the West line of said East one-half said Southwest one-quarter said Southwest one-quarter; thence North 1°31'49" East a distance of 879.05 feet to the Point Of Beginning, containing 2.5 acres.

I further certify that the visible improvements effecting the boundaries of the above described tract of land, are as shown on this plat.

6/19/97  
Date

Clinton S. Peatross  
Clinton S. Peatross

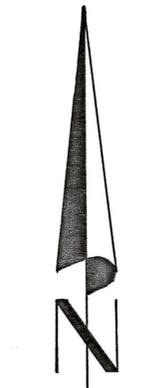

SCALE 1"=100'

FOUND B.L.M. MONUMENT AT THE  
SOUTHWEST CORNER OF SECTION 34

POSITION OF SOUTH 1/4  
DETERMINED BY THE B.L.M.

County Surveyor's File No 783      JOB #723  
PREPARED BY  
**PEATROSS LAND SURVEYS**  
REGISTERED LAND SURVEYOR  
P.O. BOX 271  
DUCHEсне, UT 84021  
(801) 738-2386