


COUNTY ROAD RIGHT-OF-WAY SURVEY FOR  
**DUCHESNE COUNTY**  
 SECTION 31, TOWNSHIP 2 SOUTH, RANGE 4 WEST  
 UINTAH SPECIAL BASE AND MERIDIAN

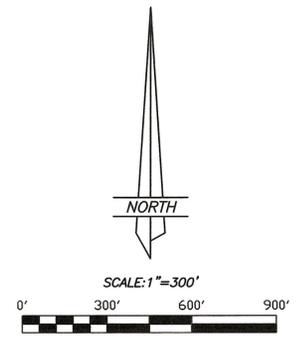


OWNER'S DEDICATION  
 Know all men by these presents: that we the undersigned, warrant ownership of the tracts of land shown hereon, and do hereby dedicate to the perpetual use of the public those parcels of land shown on this plat as NEW COUNTY ROAD RIGHT-OF-WAY.

Landowner's Signatures	Date Acknowledged to Notary	Notary's Initials
STEVE G. CHRISTMAN		
VICTORIA B. GANDARA		
EQUITY TRUST CO.		
EQUITY TRUST CO.		

ACKNOWLEDGMENT  
 State of \_\_\_\_\_ }  
 County of \_\_\_\_\_ } SS  
 On the dates shown by each signature, personally appeared before me the signers of the above dedication who duly acknowledged to me that they did execute same.  
 My commission expires \_\_\_\_\_ Notary Public

SURVEYOR'S CERTIFICATE  
 This is to certify that I have surveyed the right-of-way parcel shown on this plat, and that the monuments indicated were found or set during said survey, and that this plat accurately represents said survey to the best of my knowledge.

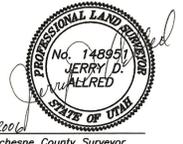


COUNTY COMMISSION ACCEPTANCE  
 The dedication of the right-of-way parcel shown on this plat as part of Duchesne County Road Number \_\_\_\_\_, accepted by the Board of County Commissioners this \_\_\_\_\_ day of \_\_\_\_\_, 20\_\_.

Attest:  
 County Clerk \_\_\_\_\_ Chairman \_\_\_\_\_  
 Commissioner \_\_\_\_\_ Commissioner \_\_\_\_\_

COUNTY RECORDER'S CERTIFICATE  
 State of Utah }  
 County of Duchesne } SS  
 This is to certify that this plat was filed for recording in the County Recorder's office on the \_\_\_\_\_ day of \_\_\_\_\_, 20\_\_ at \_\_\_\_\_ o'clock and is duly recorded.  
 Book \_\_\_\_\_ Page \_\_\_\_\_  
 Filing No. \_\_\_\_\_ County Recorder \_\_\_\_\_

LEGEND AND NOTES  
 THIS SURVEY WAS PERFORMED USING GLOBAL POSITIONING SYSTEM (G.P.S.) PROCEDURES AND EQUIPMENT. THE BEARINGS ARE BASED ON WGS84 DATUM.

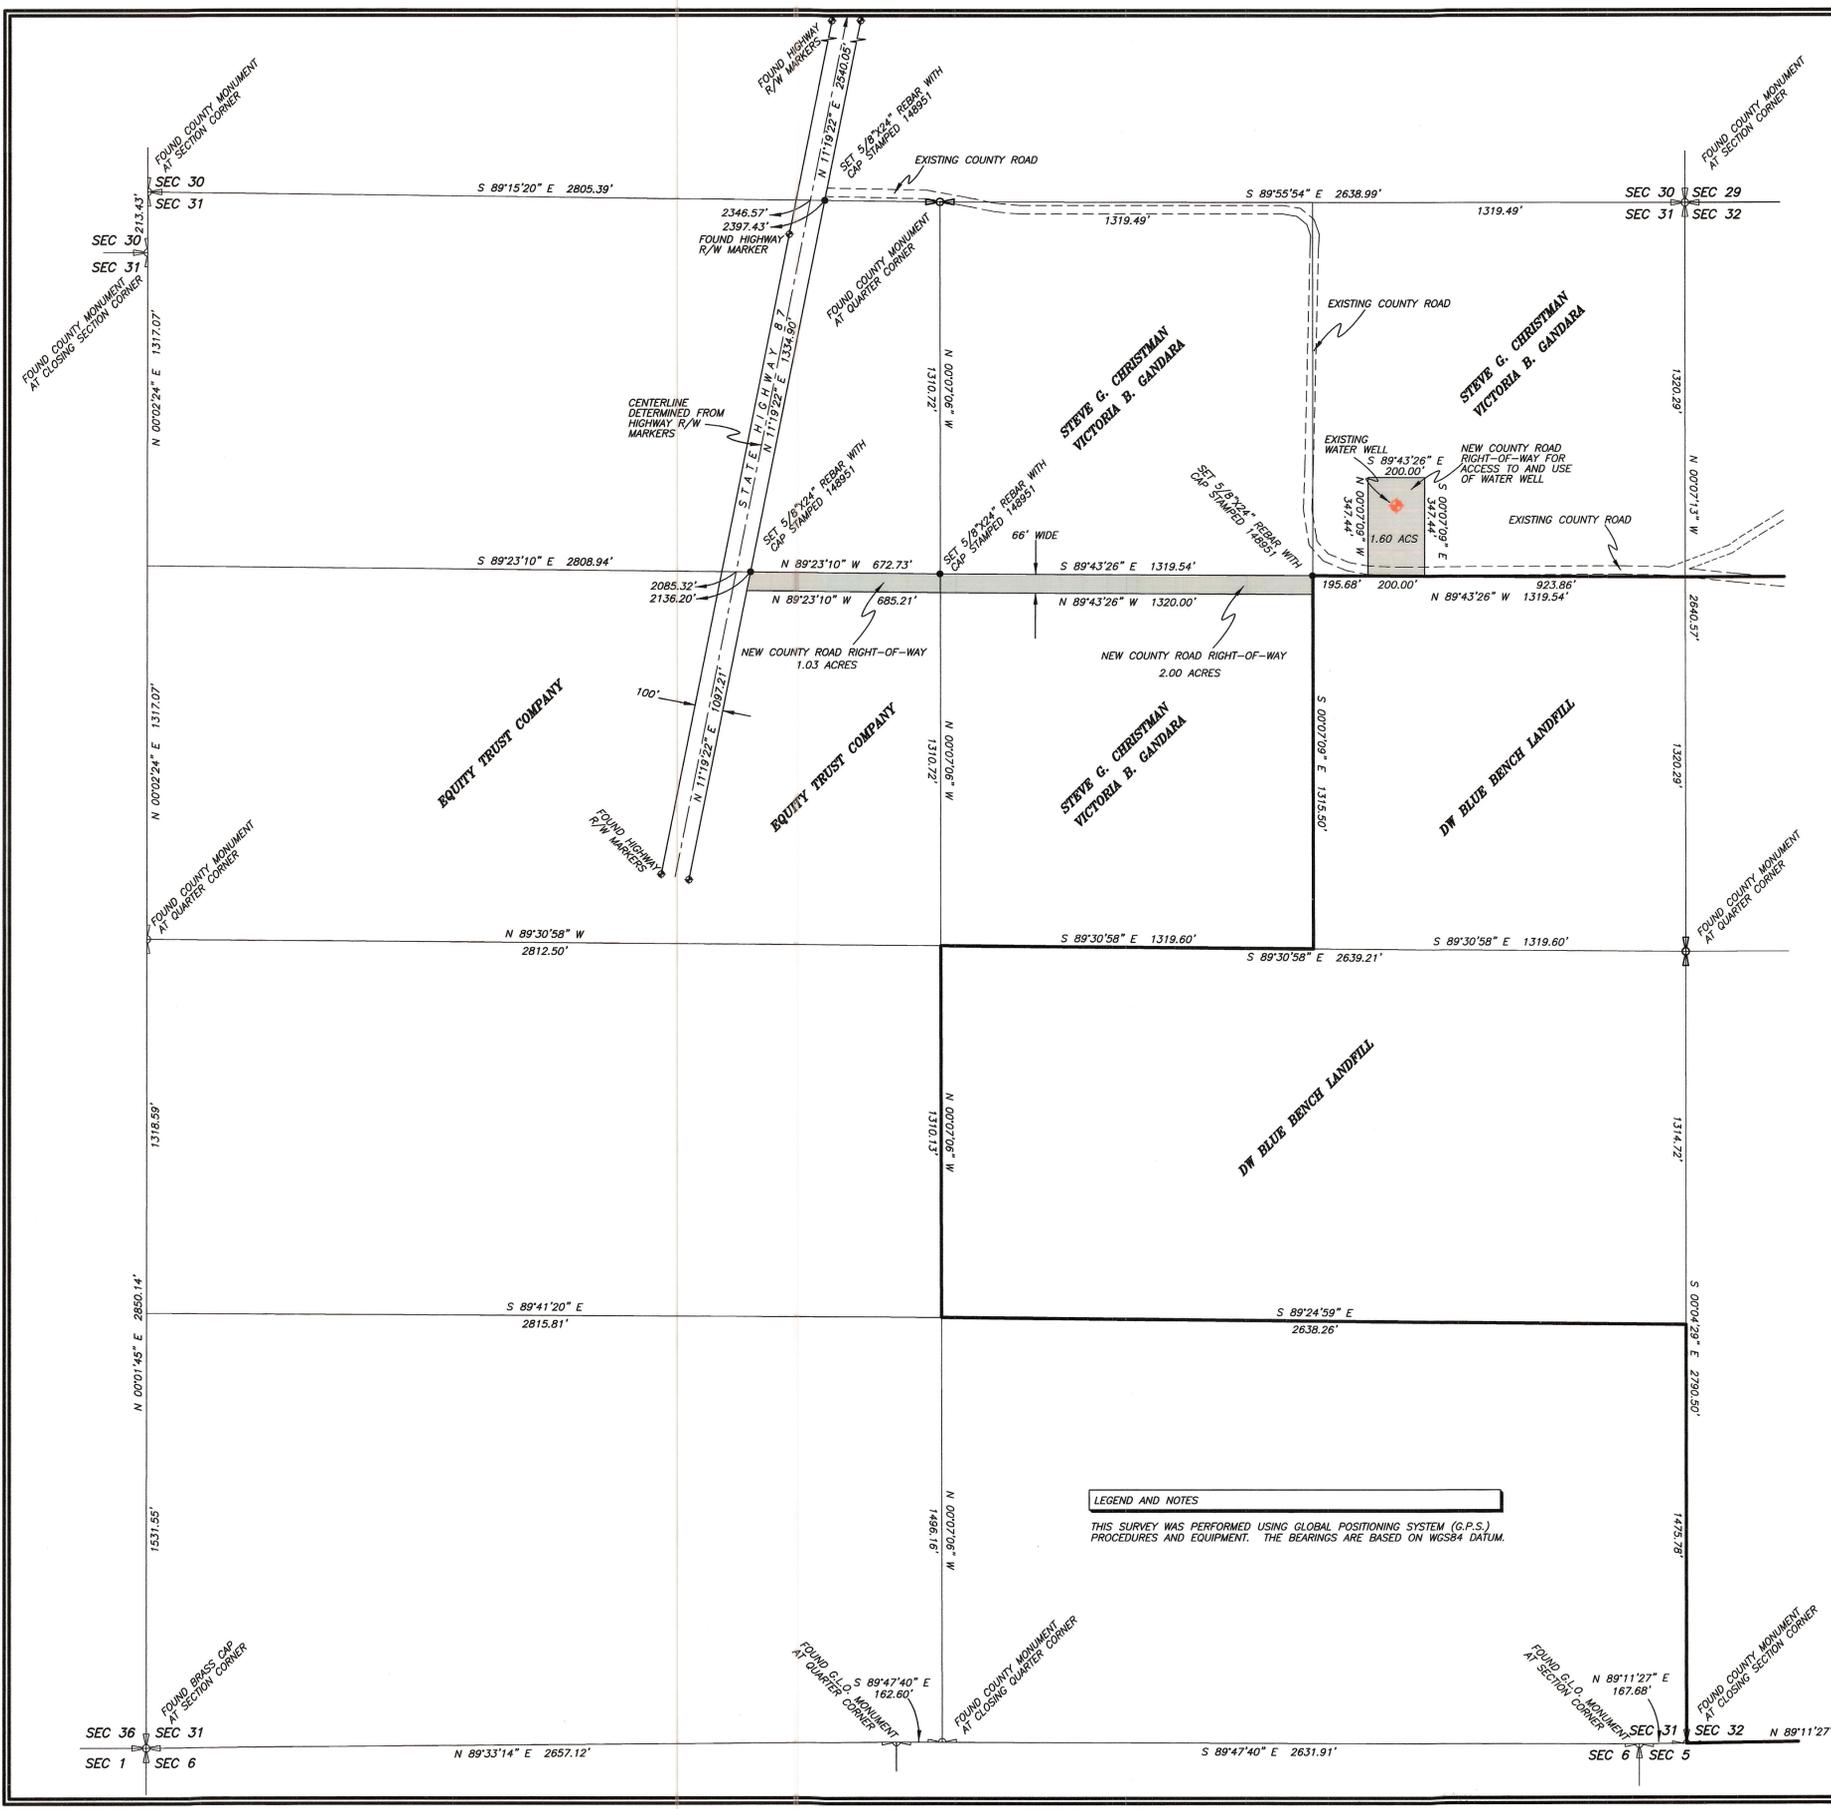

JERRY D. ALLRED AND ASSOCIATES  
 SURVEYING CONSULTANTS  
 121 NORTH CENTER ST. - P.O. BOX 975  
 DUCHESNE, UTAH 84021  
 (435) 738-5352