

DRAWING NUMBER
2015

SAFCO PRODUCTS • NEW HOPE, MINNESOTA
REORDER BY PART NUMBER 6551

DRAWING NUMBER




SAFCO PRODUCTS • NEW HOPE, MINNESOTA
REORDER BY PART NUMBER 6551

PROPERTY SURVEY FOR ELPASO E & P

SECTION 30, TOWNSHIP 2 SOUTH, RANGE 4 WEST UINTAH SPECIAL BASE AND MERIDIAN

SEC 19
SEC 30

SEC 19
SEC 30
SEC 20
SEC 29

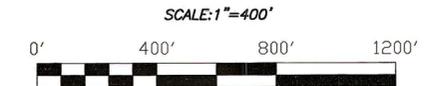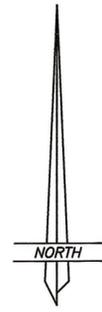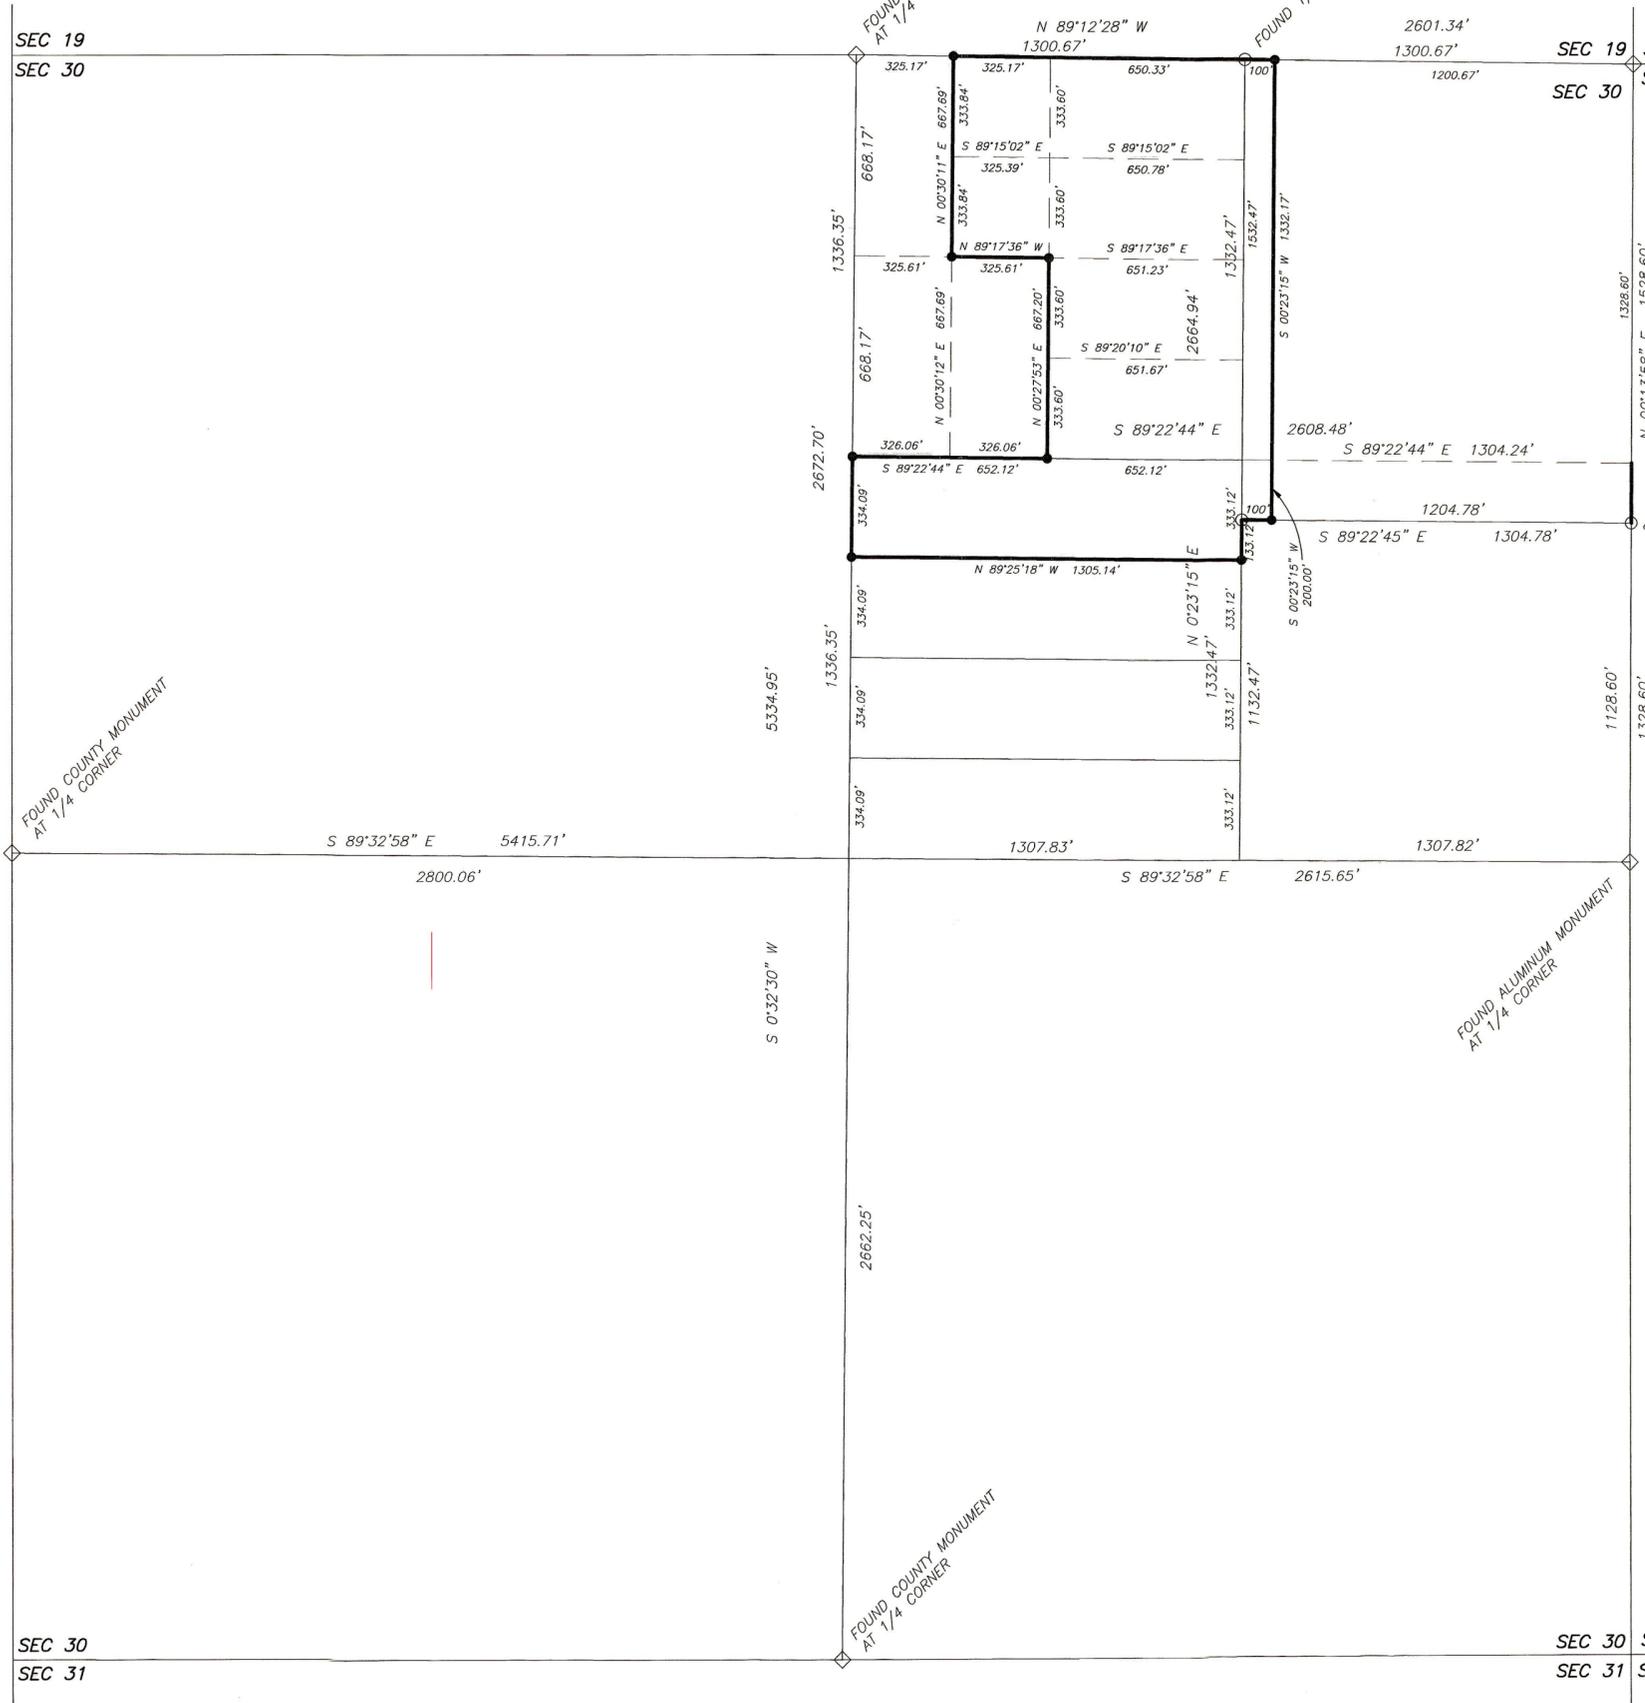

LEGEND AND NOTES


- FOUND 1/2" REBAR SET ON PREVIOUS SURVEY
 - SET 5/8"x24" REBAR WITH PLASTIC CAP STAMPED 148951
- THIS SURVEY WAS PERFORMED USING GLOBAL POSITIONING SYSTEM (G.P.S.) PROCEDURES AND EQUIPMENT. THE BEARINGS ARE BASED ON WGS 84 DATUM.

NARRATIVE

This survey was performed at the request of Elpaso E&P Co. for the purpose of staking on the ground the parcel of land shown on this plat. Monuments marking the Public Land Survey System corners were found as noted on the plat and used to control the survey. This plat represents a dependent resurvey and subdivision of portions of Section 30, and is designed to determine the PLSS corners to their true protracted locations according to the best available evidence and according to the data returned on the official General Land Office plat.

SURVEYOR'S CERTIFICATE

This is to certify that this plat was prepared from the field notes and electronic data collector files of an actual survey made by me, or under my personal supervision, of the parcel of land shown hereon, and that the monuments indicated were found or set during said survey, and that this plat accurately represents said survey to the best of my knowledge.

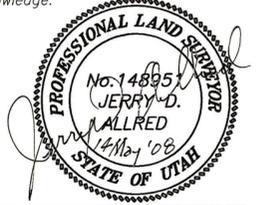

Jerry D. Allred, Professional Land Surveyor,
Certificate No. 148951, (Utah)

County Surveyor File # 2015

JERRY D. ALLRED & ASSOCIATES
SURVEYING CONSULTANTS
121 NORTH CENTER ST. -- P.O. BOX 975
DUCHESNE, UTAH 84021
(801) 738-5352