



PROPERTY SURVEY FOR
RICHARD DAVIS

SECTION 18, TOWNSHIP 2 SOUTH, RANGE 4 WEST
UINTAH SPECIAL BASE AND MERIDIAN

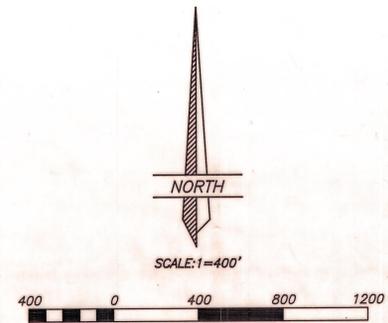

THIS SURVEY WAS PERFORMED USING GLOBAL POSITIONING SYSTEM (G.P.S.) PROCEDURES AND EQUIPMENT. THE BEARINGS ARE BASED ON WGS 84 DATUM.

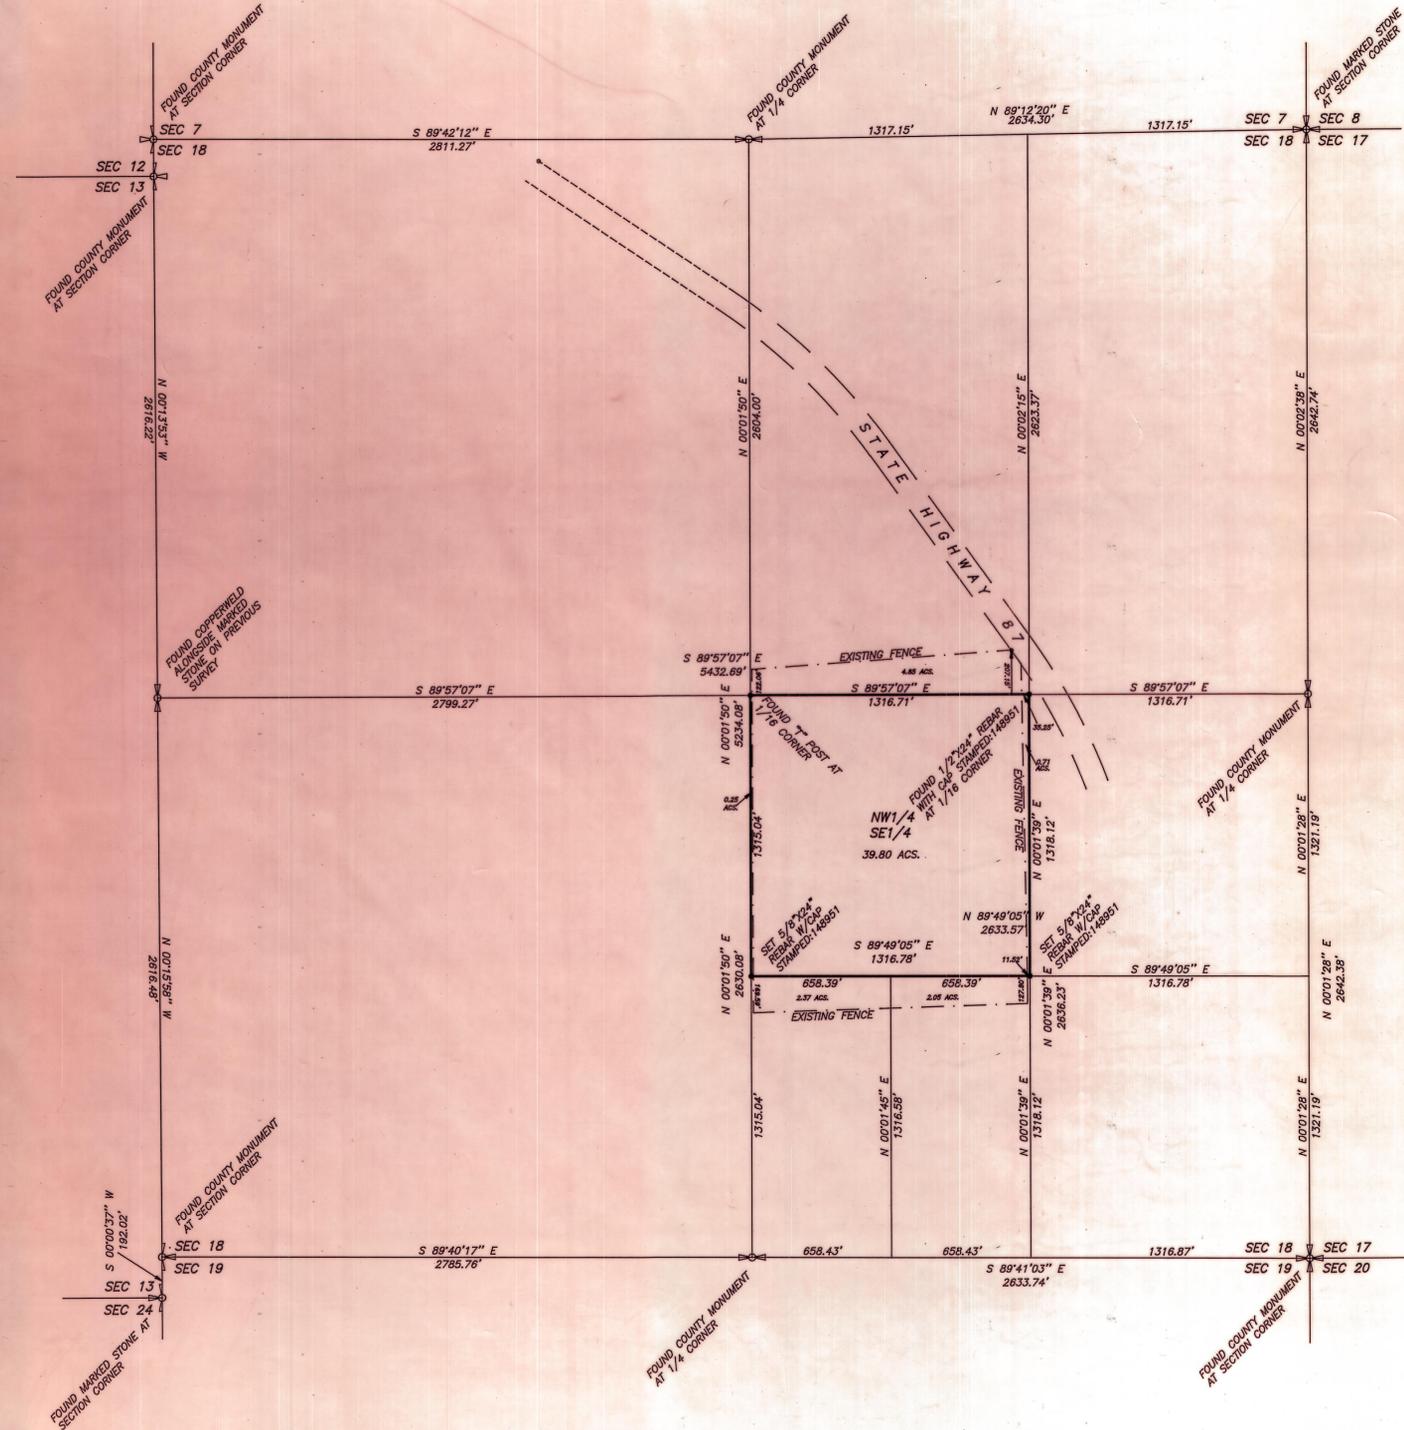

NARRATIVE

This survey was performed at the request of Mr. T. Richard Davis on behalf of Mrs. Joan Thomas to determine the location of the corners of the NW 1/4 of the SE 1/4 of Section 18, Township 2 South, Range 4 West of the Uintah Special Base and Meridian, and also to show the relationship of the existing fences to the boundary line of said parcel. The monuments used to control the survey were found as indicated on the plat.

SURVEYOR'S CERTIFICATE

This is to certify that I have surveyed the parcel of land shown on this plat, and that the monuments indicated were found or set during said survey, and that this plat accurately represents said survey to the best of my knowledge.

Jerry D. Allred
Jerry D. Allred, Registered Land Surveyor,
Certificate No. 148951, (Utah)



County Surveyor's File # 216

JERRY D. ALLRED AND ASSOCIATES
SURVEYING CONSULTANTS
121 NORTH CENTER ST. - P.O. BOX 975
Duchesne, Utah 84021
(435) 738-5352