

# DUCHESNE COUNTY MONUMENT SURVEY RECORD

T2S R5W



SEC 3

1/4 —+—

SEC 10

U.S.B.&M.

V-15

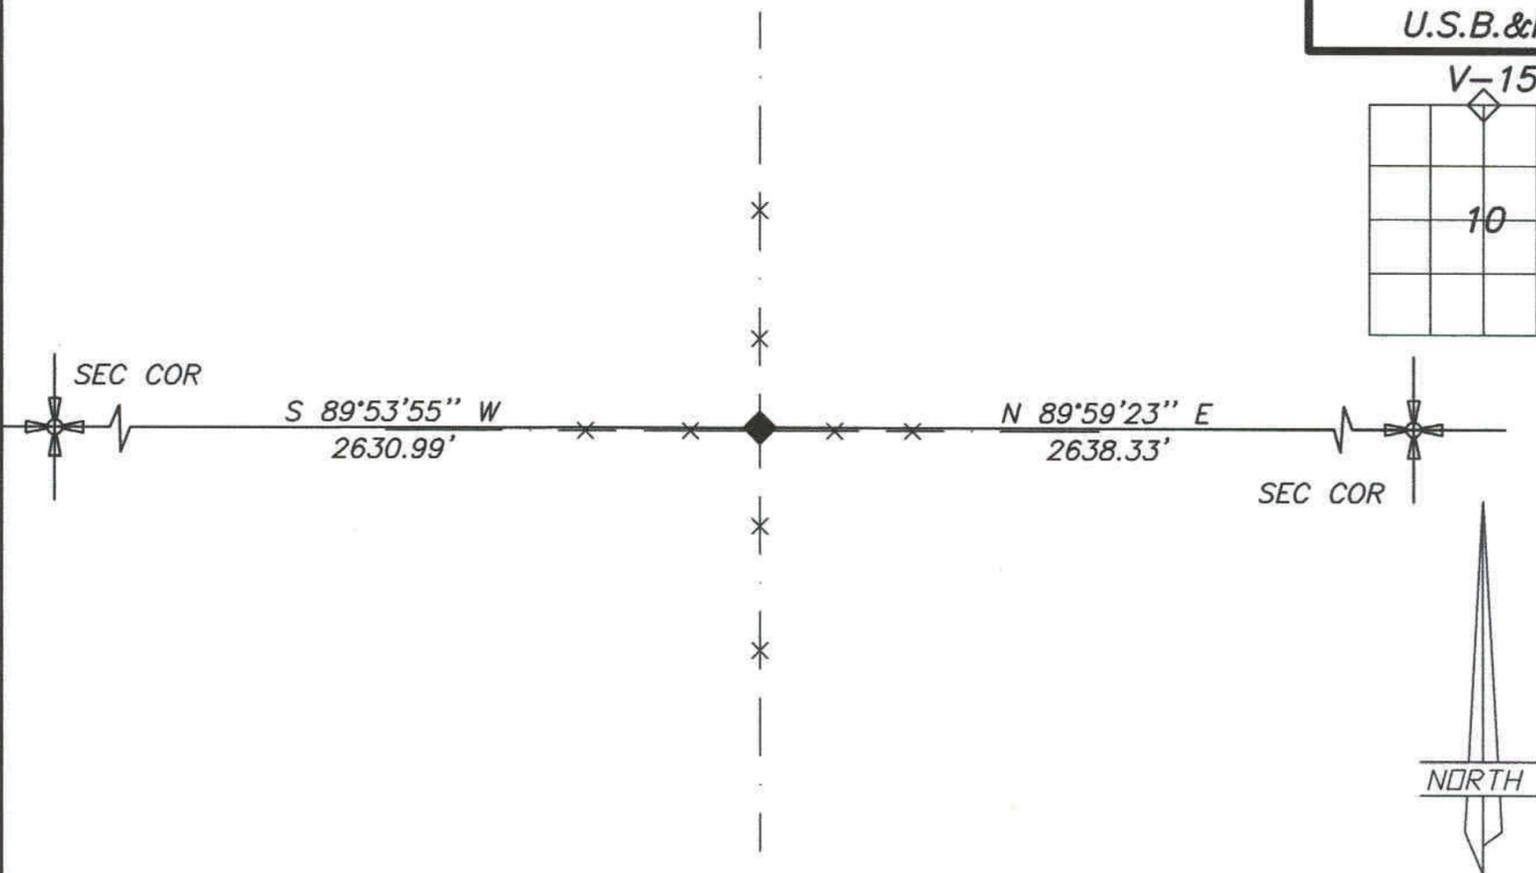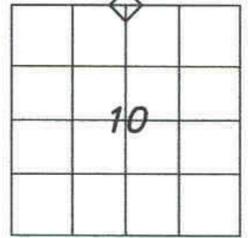

## DESCRIPTION OF CORNER EVIDENCE FOUND

FOUND OLD EXISTING FOUR-WAY FENCE CORNER

## DESCRIPTION OF MONUMENT AND ACCESSORIES ESTABLISHED TO PERPETUATE THE ORIGINAL LOCATION OF THE CORNER

SET 5/8"X24" REBAR WITH ALUMINUM CAP AT CORNER, STAMPED: LS 148951

(REFERENCED AS SHOWN)

## STATE PLANE COORDINATE DATA

## CERTIFICATION

21 DEC 2002

I Jerry D. Allred, Professional Land Surveyor, State of Utah, do hereby certify that I have performed or reviewed the work done on the diagrammed corner as reported on this recordation form and approve same

Date 26 Nov 2002

Jerry D. Allred, Professional Land Surveyor  
Certificate No. 148951  
Duchesne County Surveyor

