

PROPERTY SURVEY FOR
W.C. & PATTI WILSON
 SECTION 35 & 36,
 TOWNSHIP 2 SOUTH
 RANGE 5 WEST UTAH
 SPECIAL BASE & MERIDIAN

LEGAL DESCRIPTION

PARCEL 1

BEGINNING AT THE SOUTH QUARTER CORNER OF SECTION 36, T. 2 S., R. 5 W. U.S.B.&M. THENCE N. 0°02'49" E. 2644.71 FEET TO THE CENTER OF SAID SECTION 36; THENCE N. 0°02'50" E. 2636.65 FEET TO THE NORTH QUARTER CORNER SAID SECTION 36; THENCE N. 89°49'15" W. 2646.59 FEET TO THE NORTHWEST CORNER OF SAID SECTION 36; THENCE S. 0°01'43" W. 2637.67 FEET TO THE WEST QUARTER CORNER OF SAID SECTION 36; THENCE S. 89°50'34" E. 1322.87 FEET; THENCE S. 0°04'02" W. 2647.40 FEET; THENCE S. 89°57'34" E. 1323.80 FEET TO THE POINT OF BEGINNING. ABOVE DESCRIBED PARCEL CONTAINS 240.647 ACRES.

PARCEL 2

BEGINNING AT THE EAST QUARTER CORNER OF SECTION 35, T. 2 S., R. 5 W. U.S.B.&M. THENCE S. 89°56'48" W. 1324.11 FEET; THENCE N. 0°01'35" W. 2639.28 FEET; THENCE S. 89°59'01" E. 1326.64 FEET TO THE NORTHEAST CORNER OF SAID SECTION 35; THENCE S. 0°01'43" W. 2637.67 FEET TO THE POINT OF BEGINNING. ABOVE DESCRIBED PARCEL CONTAINS 80.279 ACRES.

SURVEYOR'S CERTIFICATE

This is to certify that I have surveyed the parcel of land shown on this plat, and that the monuments indicated were found or set during said survey, and that this plat accurately represents said survey to the best of my knowledge.



Rodney N. Rowley, Registered Land Surveyor,
 Certificate No. 5561198, (Utah)

NARRATIVE



THIS SURVEY WAS PERFORMED AT THE REQUEST OF MR. W.C. WILSON WHO HAD PURCHASED THESE PARCELS AND WANTED TO FIND THE CORNERS ON THE GROUND.

County Surveyor File # 1990



P.O. Box 250
 Duchesne, Utah 84021
 435-823-5556 435-738-2607

DRAWN BY: RR
 SCALE: 1" = 400'
 DATE: 2 MAR 2006
 JOB NUMBER 2006-38

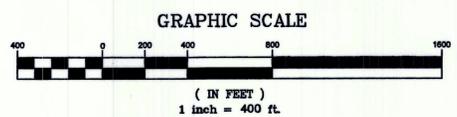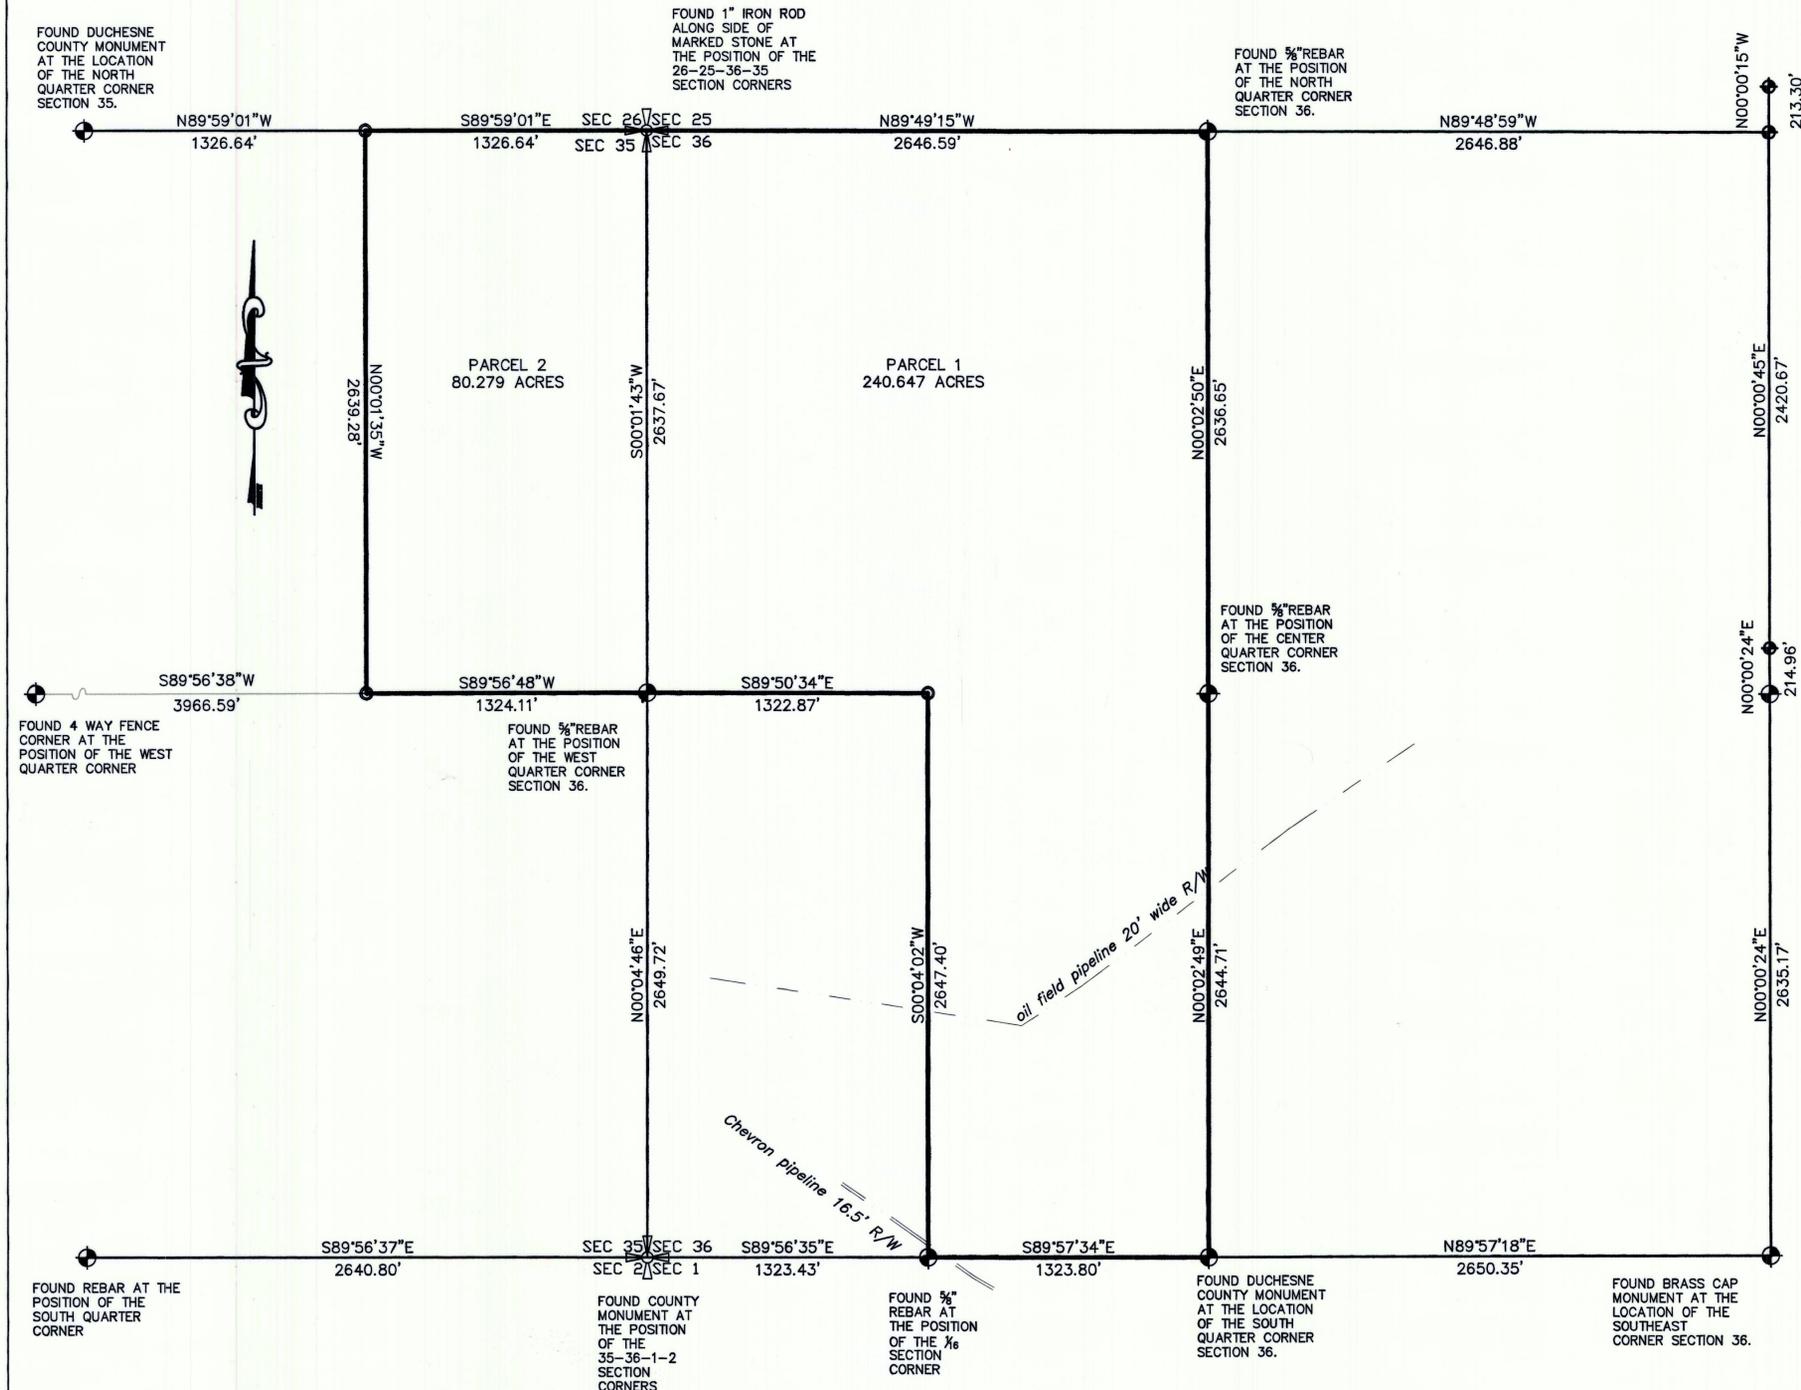

○ SET 5/8" REBAR WITH PLASTIC CAP STAMPED PLS 5561198

SACO PRODUCTS - NEW UTAH, MINNESOTA
 REGISTERED BY PART NUMBER 8251
 SACO PRODUCTS - NEW UTAH, MINNESOTA
 REGISTERED BY PART NUMBER 8251
